



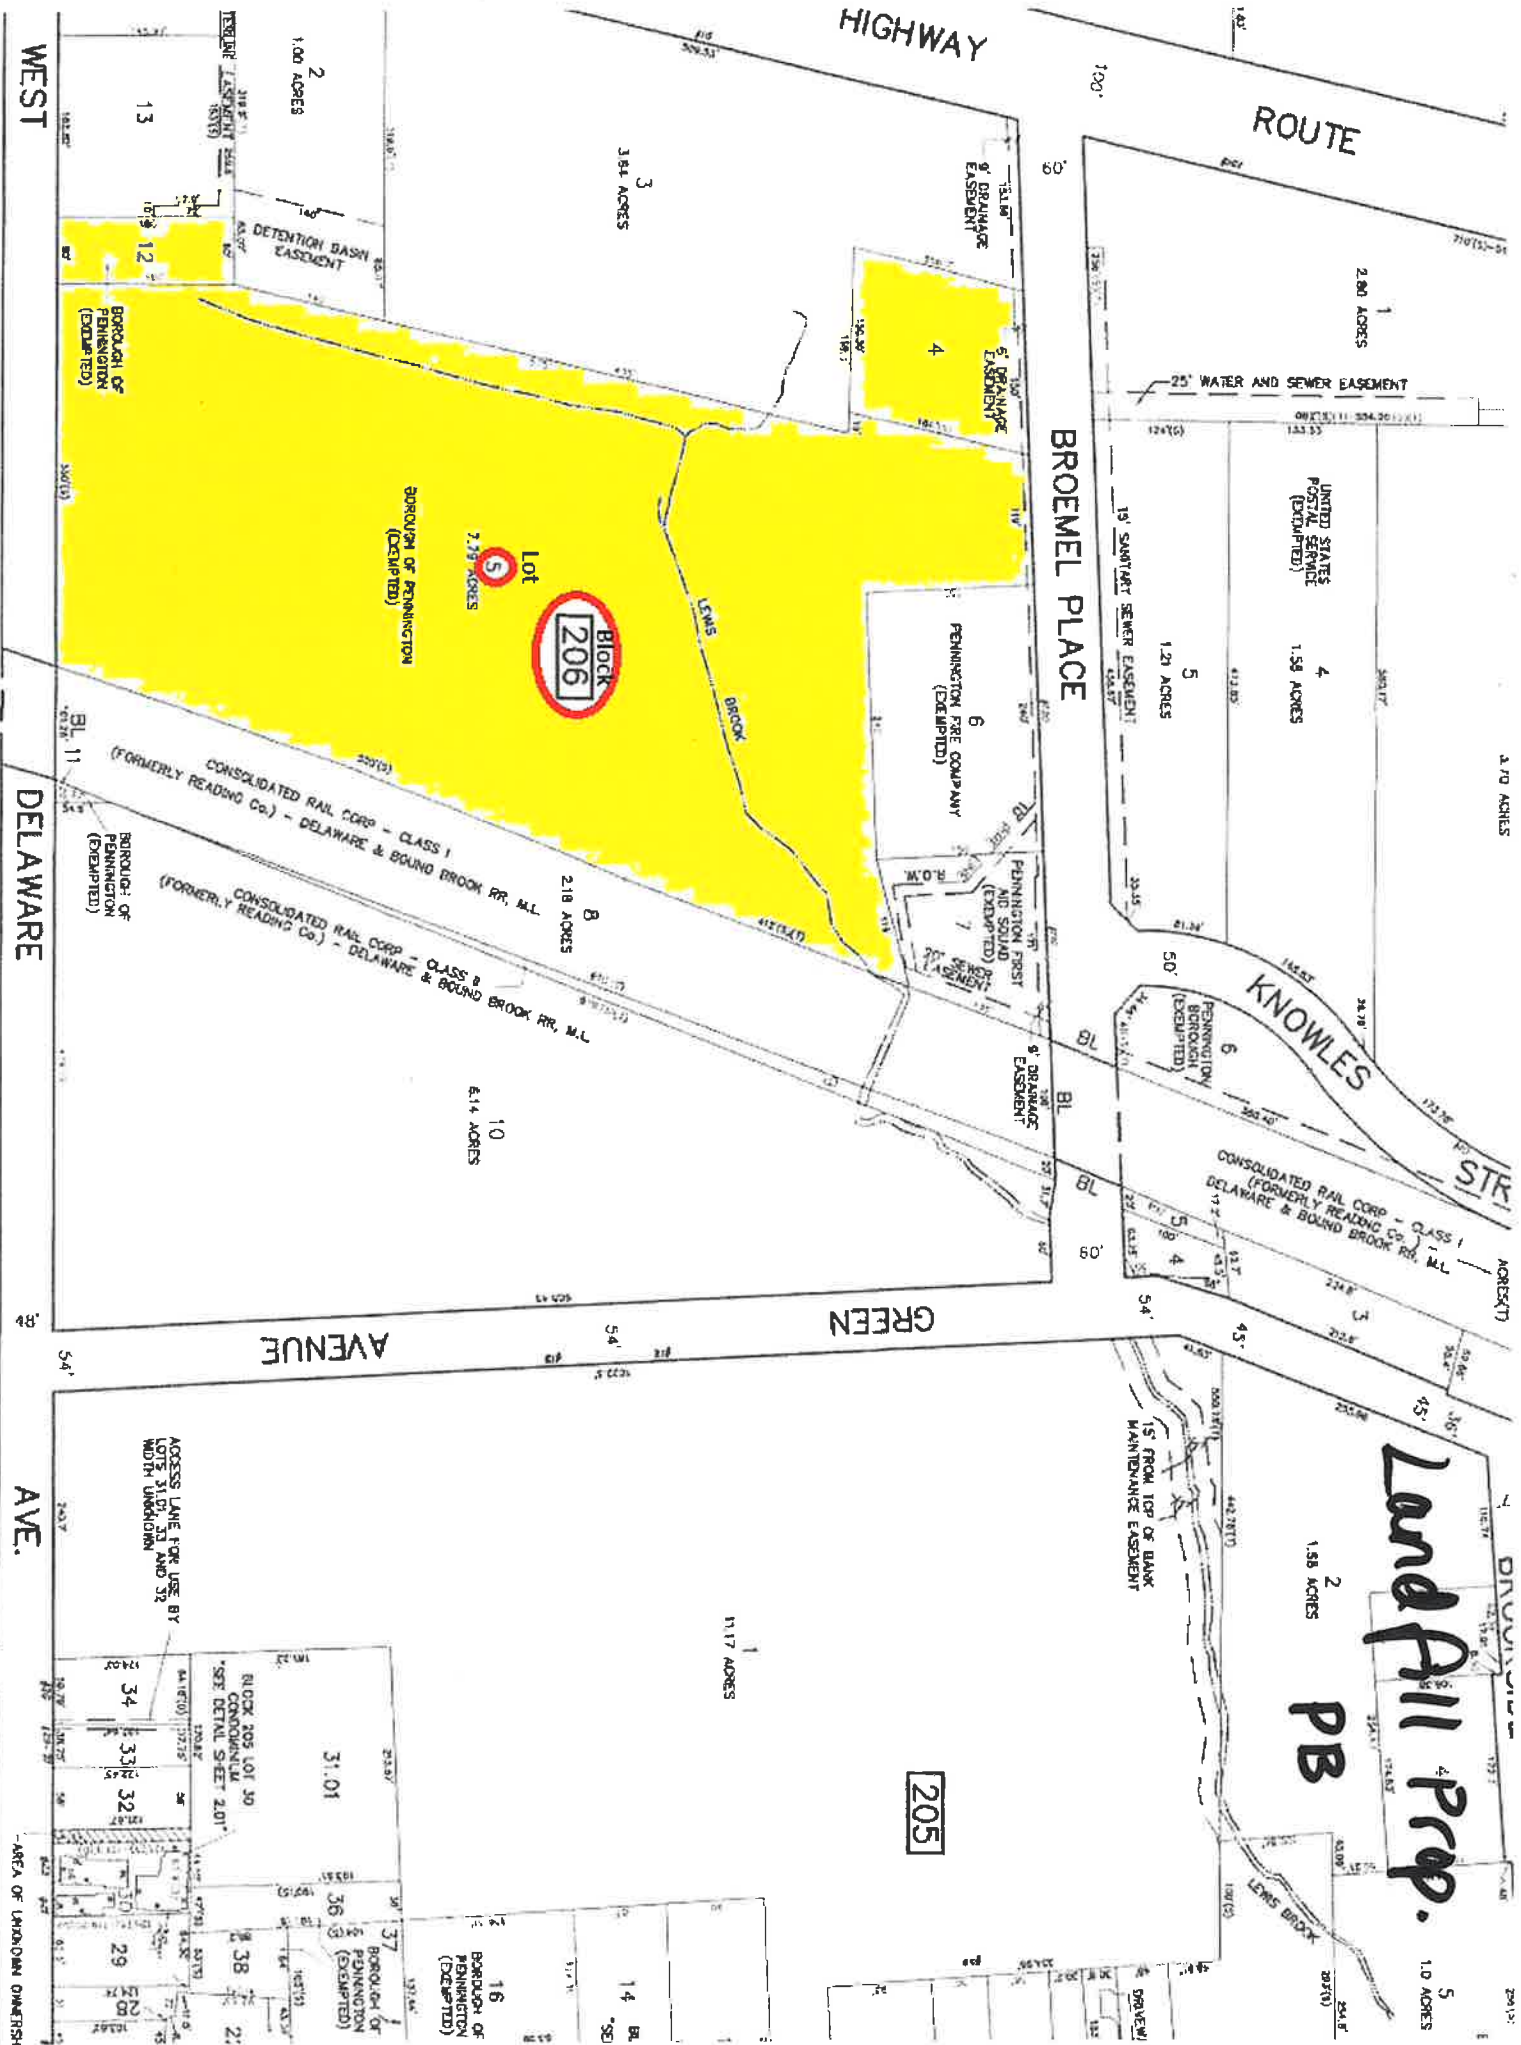

Eagles Nest Site

HT

SCALE 1"=100'

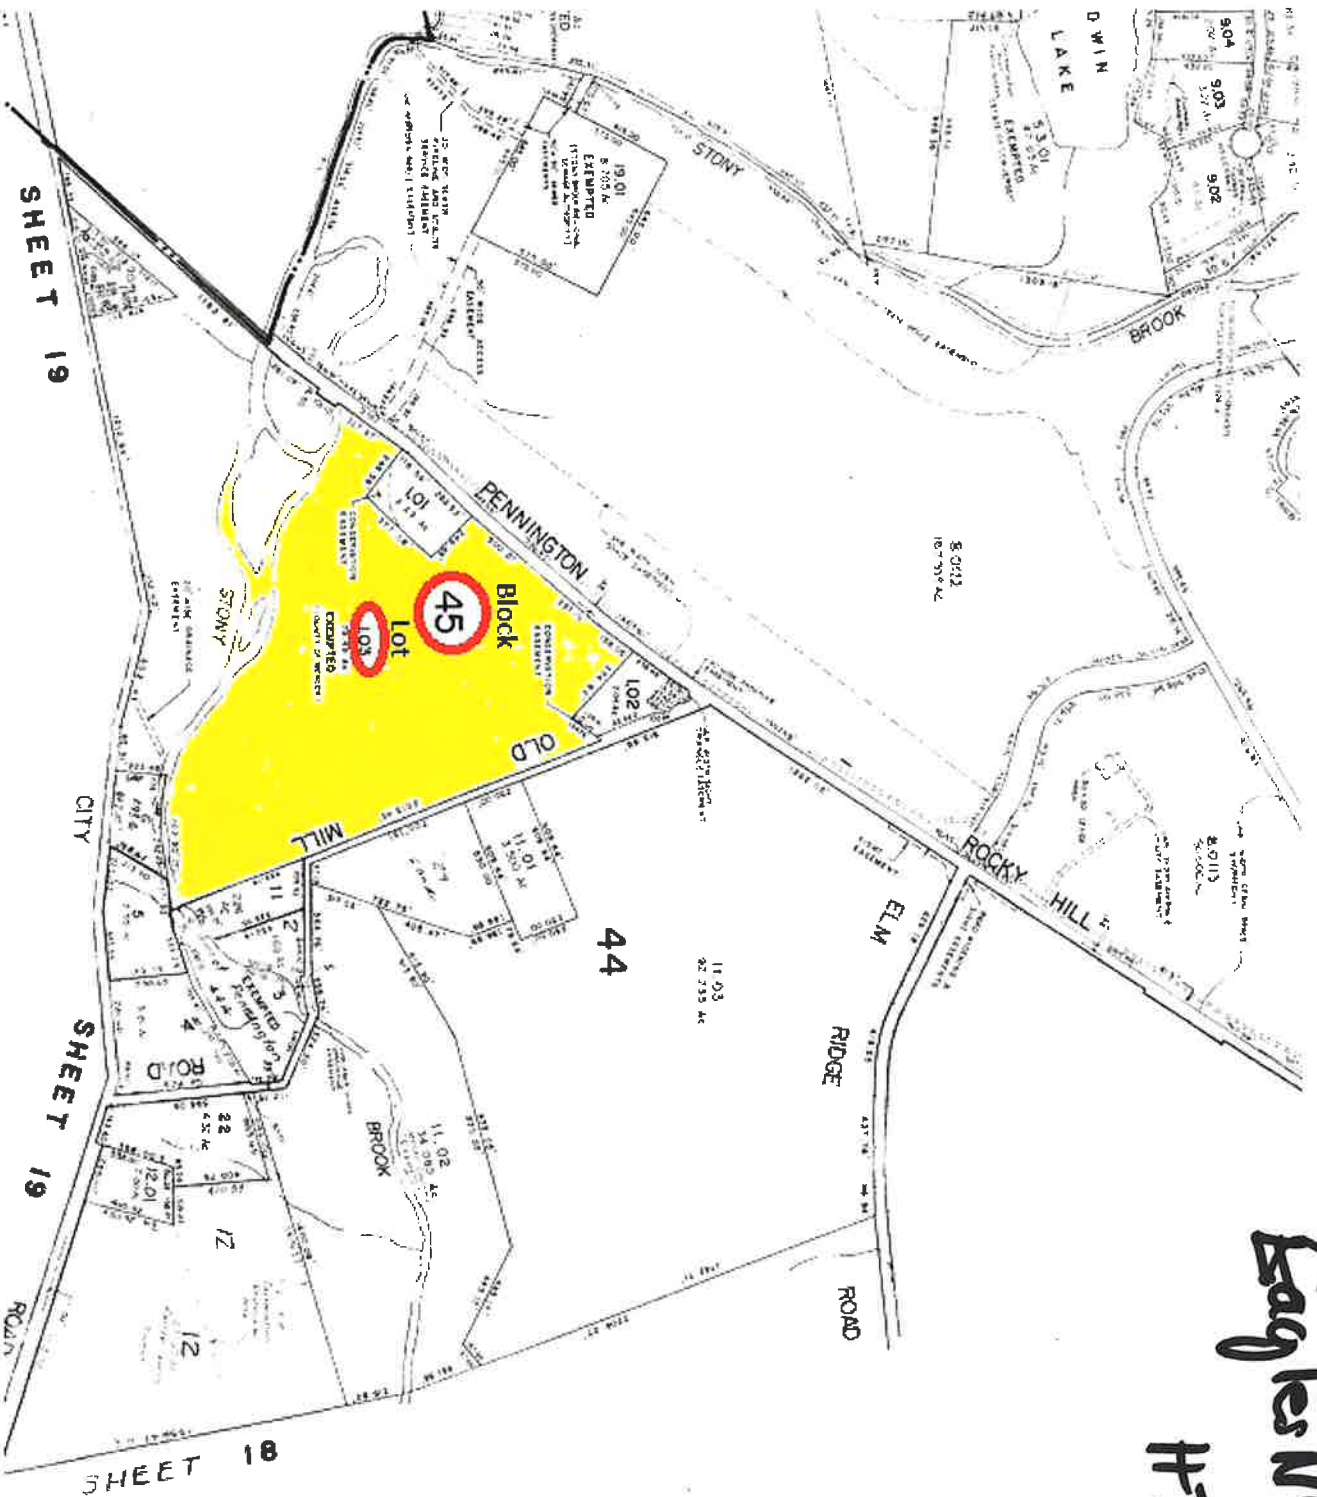


STATE TAX DEPARTMENT
 Approved as a Tax Map According to the
 Provisions of Chapter 175, Laws of 1911.
 WILLIAM D. KELLY
 State Tax Commissioner
 AUG 5, 1941.

HUFFWELL TOWNSHIP
 HUFFWELL TOWNSHIP N.D.

PENNINGTON
BOROUGH

Block 46

Penn View #1

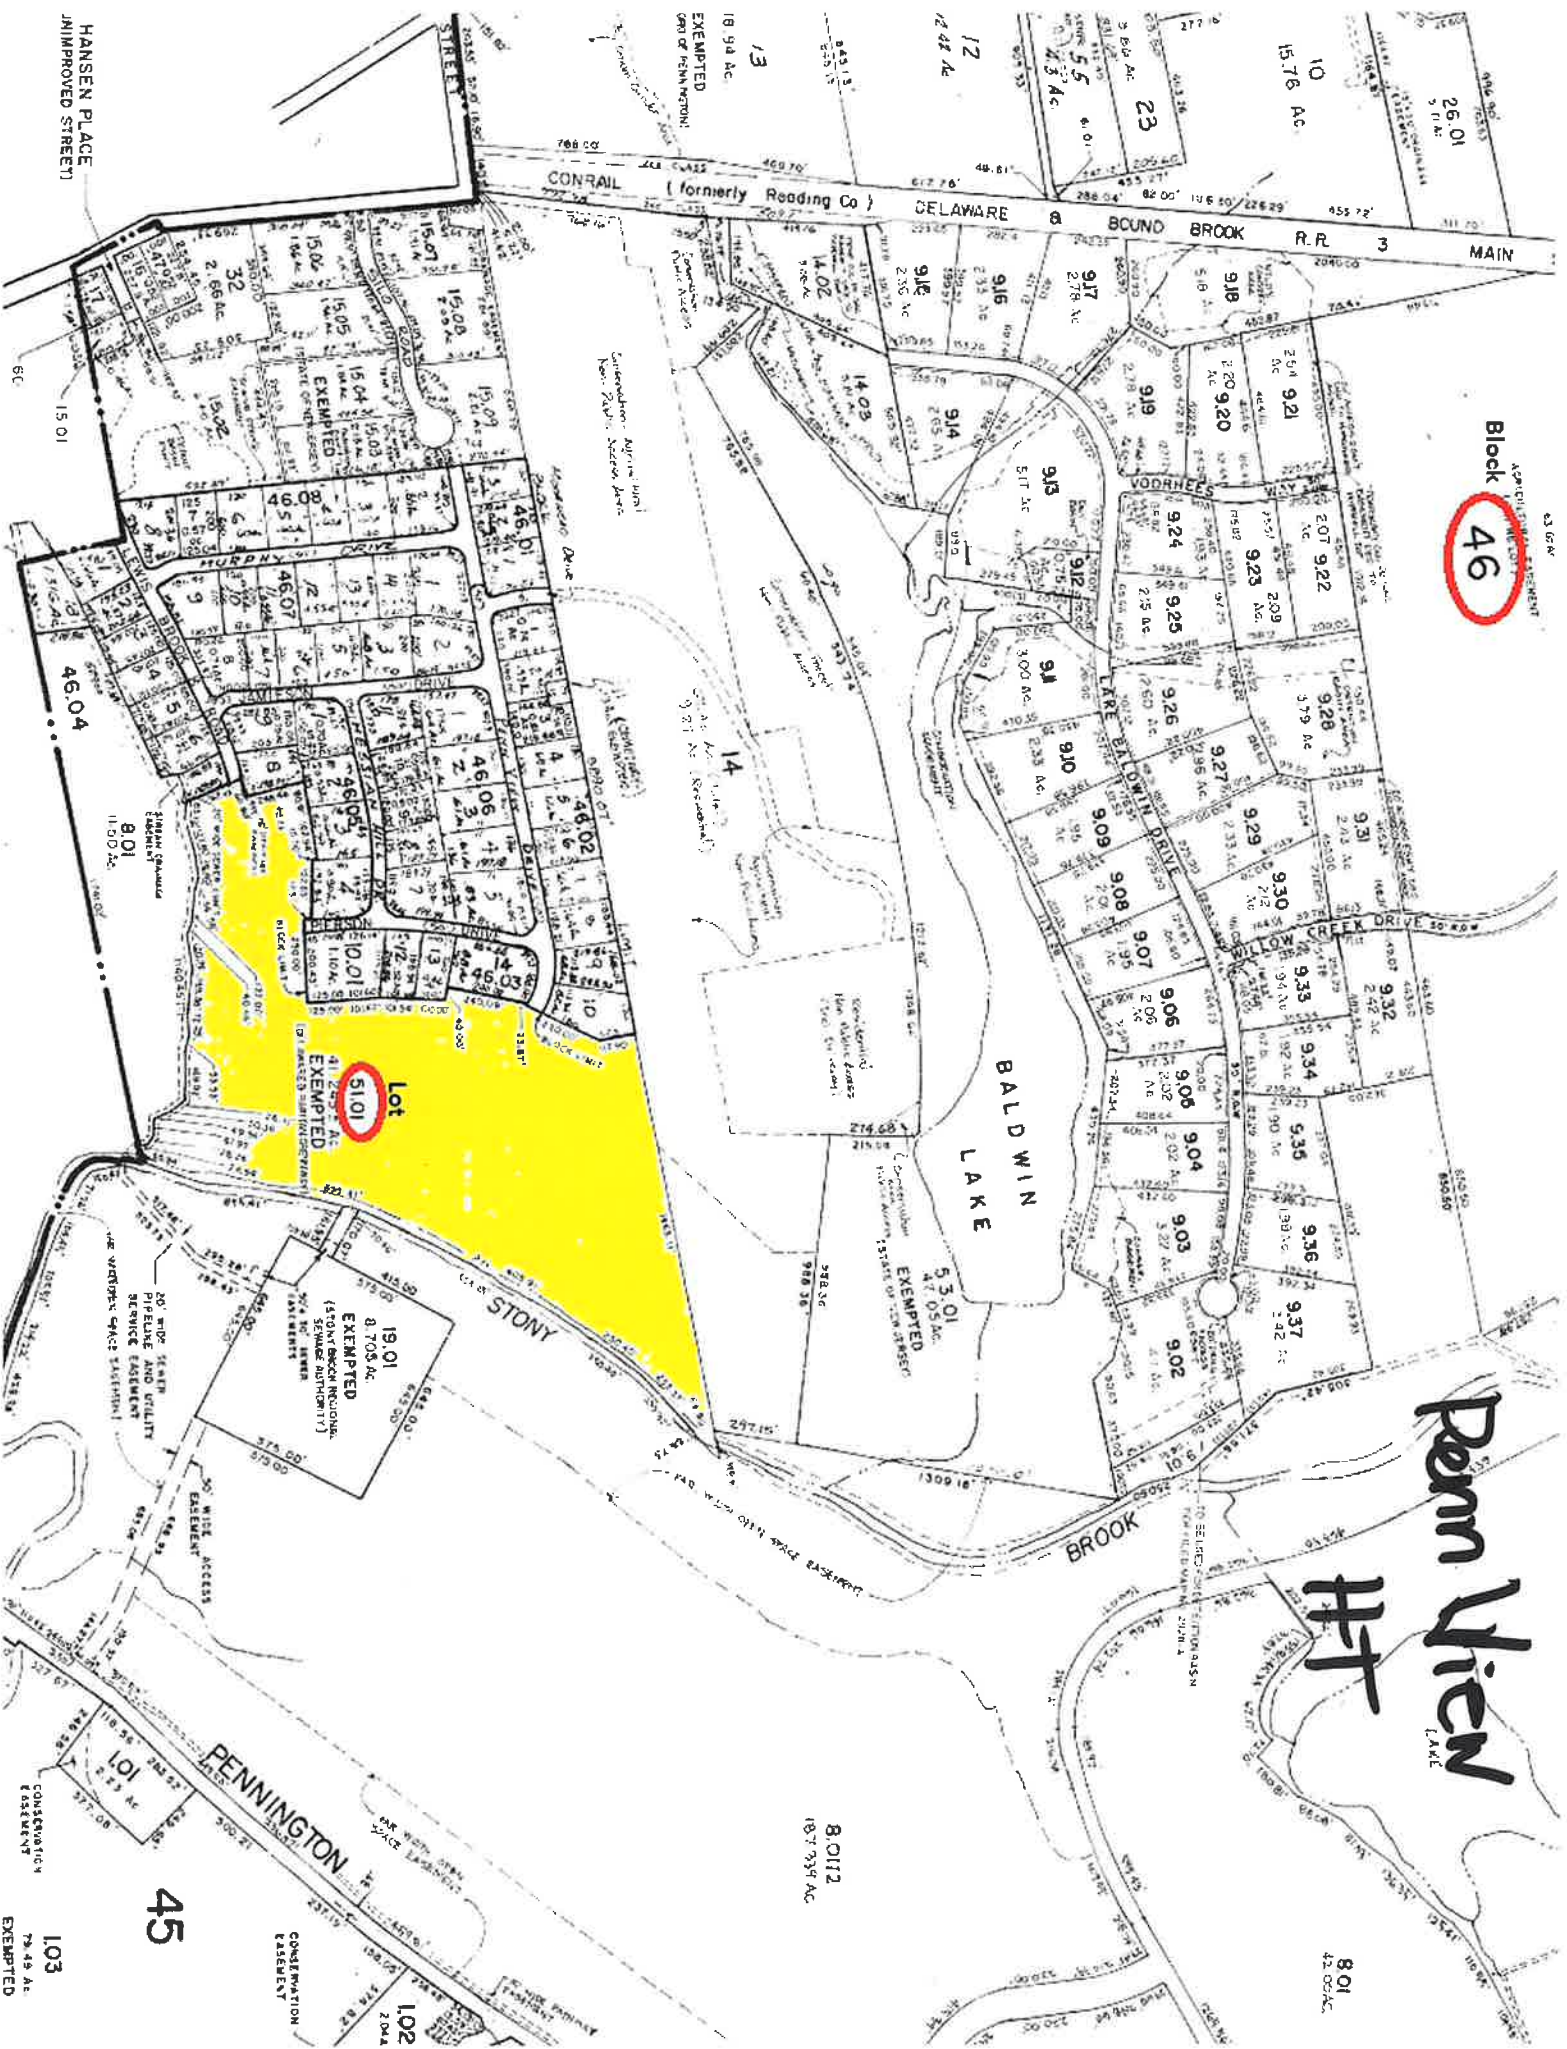

45

8.0112
107.39 AC

8.01
42.02 AC

103
79.49 AC
EXEMPTED

CONSTRUCTION
(EASEMENT)

102
20.4

ACE
(RETT)

CONRAIL

(formerly Reading Co.)

DELAWARE

A

Conservation - Agricultural
Non-Public Access Area

Construction - Forest
Nun. Public Address

67.40 Ac. (Total)
Ac. (Residential)

- Conservative Agricultural
- Plan - Public Access

Residential
Non-Public Access
(Incl. Driveway)

EXEMPTED
STATE OF NEW JERSEY
Conservation
Area
Public Access

BALD
LAKE
Hwy

41.245 ± AC.
EXEMPTED
(DEL AWARE & SARTAN GREENWAY)
151.95'
89'
50' ± 60' SEWER
(STONY BROOK REGIONAL
SEWAGE AUTHORITY)

51.01

8.705 Ac.

19.01

STONY

20' WIDE SEWER
PIPELINE AND UTIL
SERVICE EASEMENT
OPEN SPACE EASEMENT

EAT

SHEET

ENNINGTON ROAD

(COUNTRY OF ORIGIN)

Block
72

Matteo Site
HT

25