
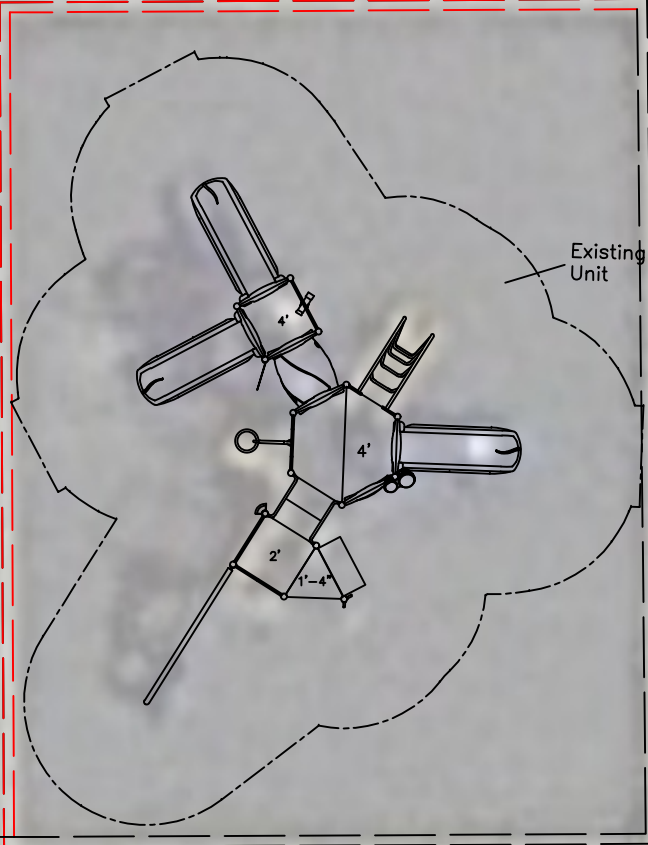
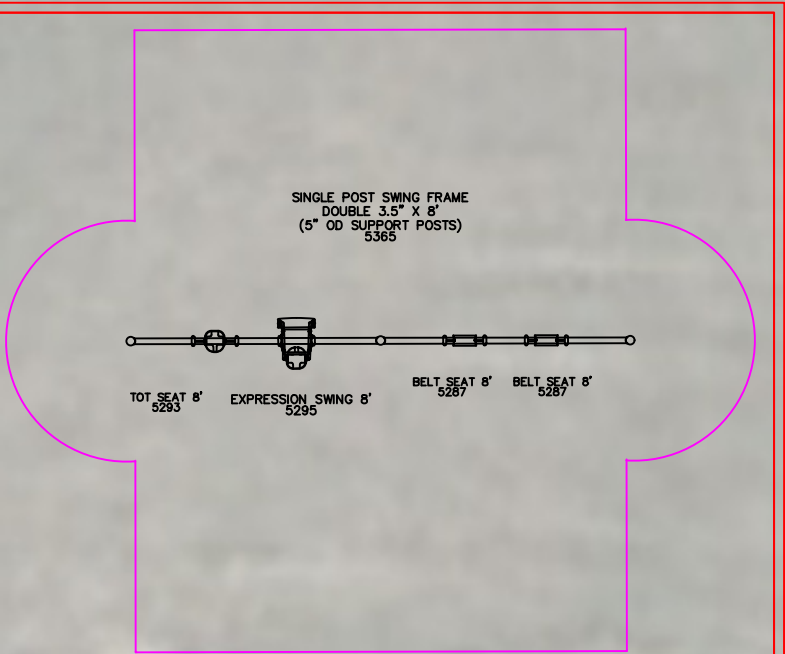
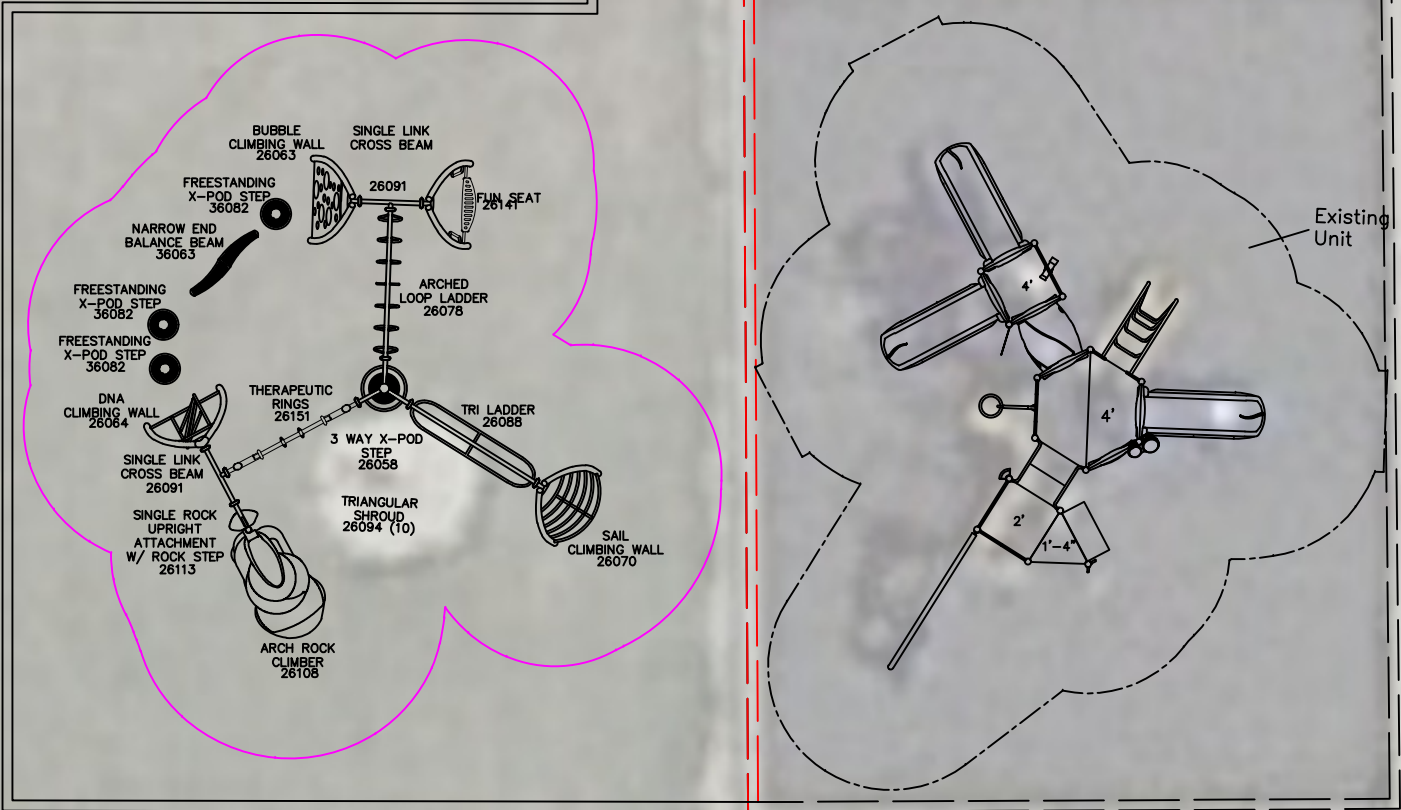


CURBING	
TYPE	TIMBER
LN FT	144'
HT	8"

SURFACING	
TYPE	SHREDDED
SQ FT	2821
DEPTH	6"

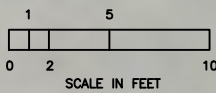

144 LF New
Timbers

Relocation of
existing 74 LF
Timbers

Existing 74 LF
Timbers to be
relocated



IMPORTANT: Soft resilient surfacing should be placed in the use zones of all equipment, as specified for each type of equipment, and at depths to meet the critical fall heights as specified by the U.S. consumer Product Safety Commission, ASTM standard F 1487 and Canadian Standard CAN/CSA-Z614

Minimum Area Required:

This play
equipment is
recommended
for children ages
5-12

DRAWING NO: 176928-01-03

DRAWN BY: KA

DATE: 9/30/2025

PROJECT TITLE:

Village of Poplar Grove
West Grove Park
Poplar Grove, IL

REPRESENTATIVE:

Cunningham Recreation

SHEET NO: