


OPTION 4-TWO LANE-W/ CURB
& BIKE LANES

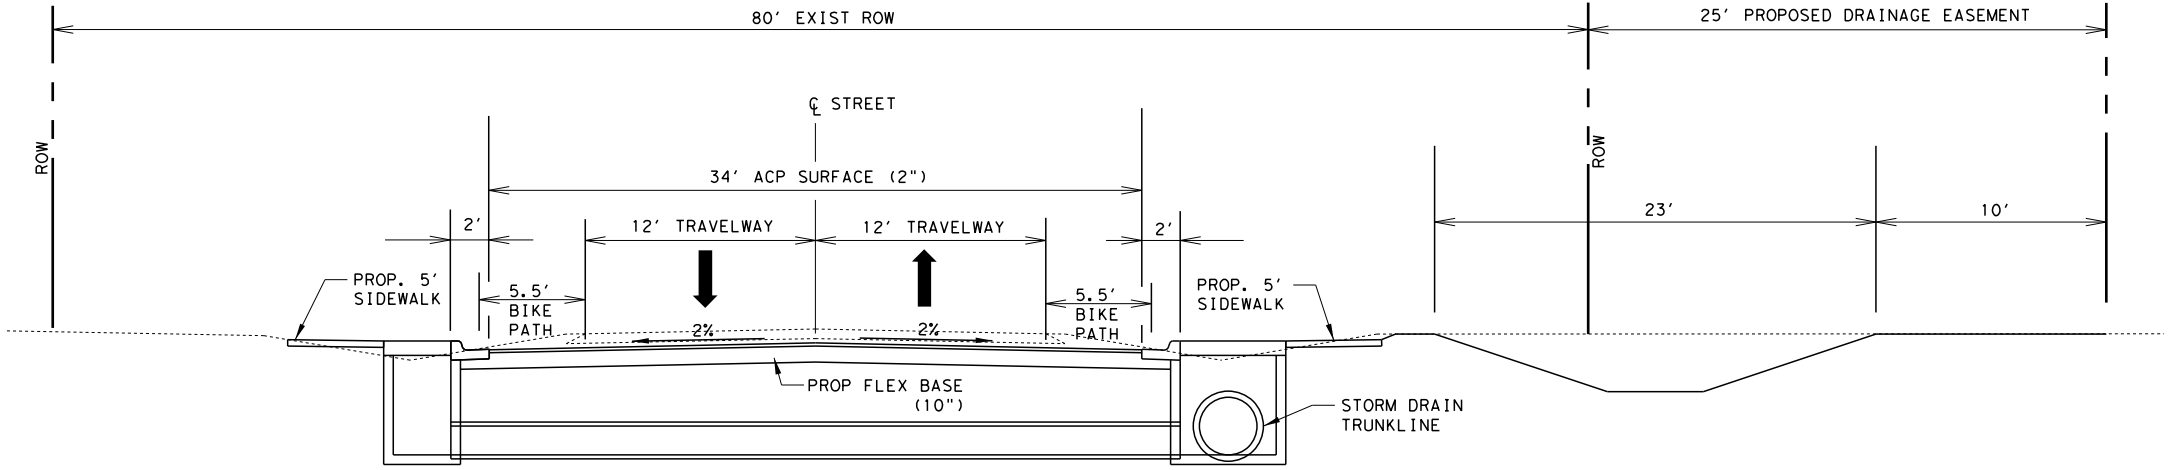

PROPOSED TYPICAL SECTION TWO LANE W/ CURB & BIKE LANES - INDEPENDENCE DR.