


# OPTION 5-TWO LANE w/ LEFT TURN LANE - CURB & BIKE LANES

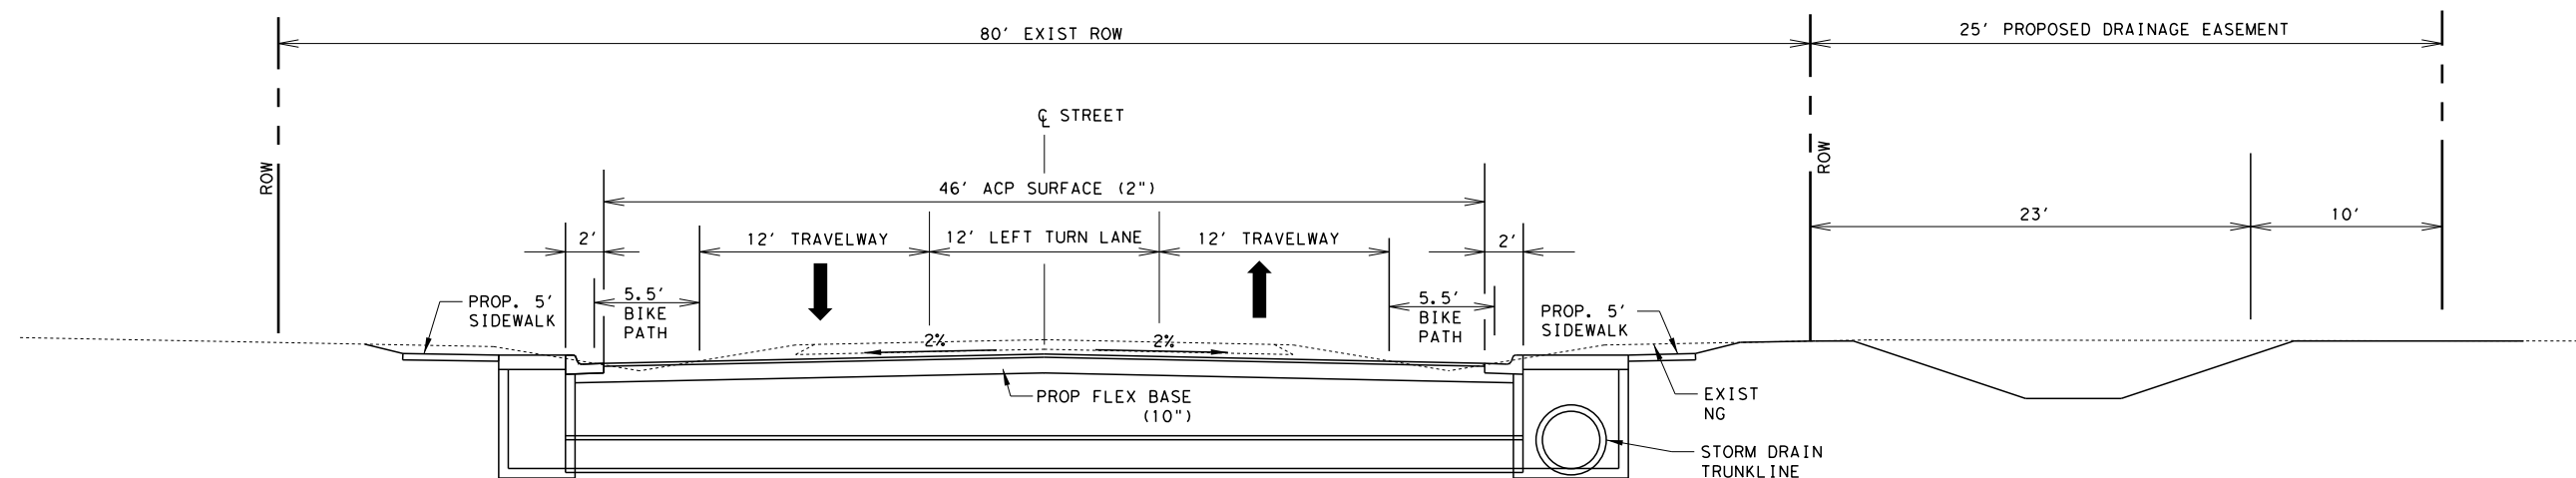

PROPOSED TYPICAL SECTION LTL W/ CURB - INDEPENDENCE DR.