


OPTION 3-TWO LANE w/
LEFT TURN LANE-CURB

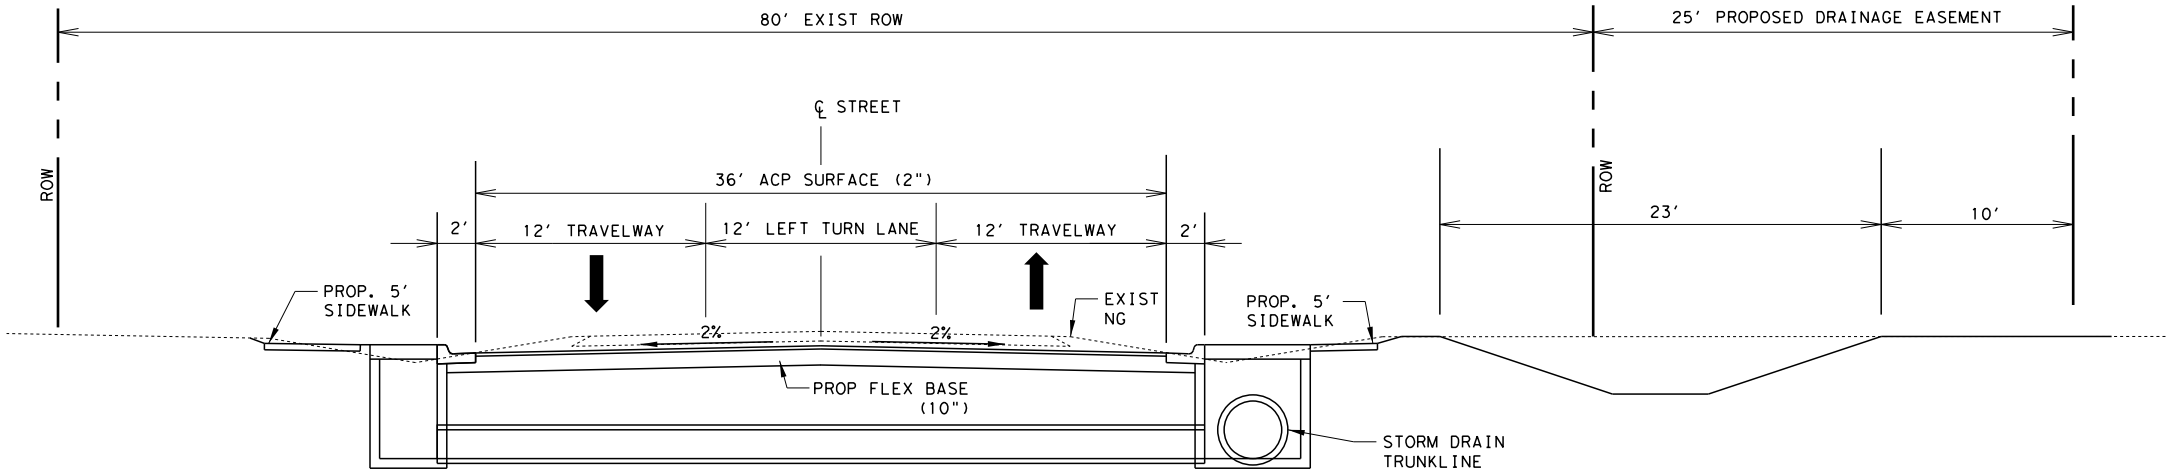

PROPOSED TYPICAL SECTION LTL W/ CURB - INDEPENDENCE DR.