


OPTION 2-TWO LANE w/ CURB

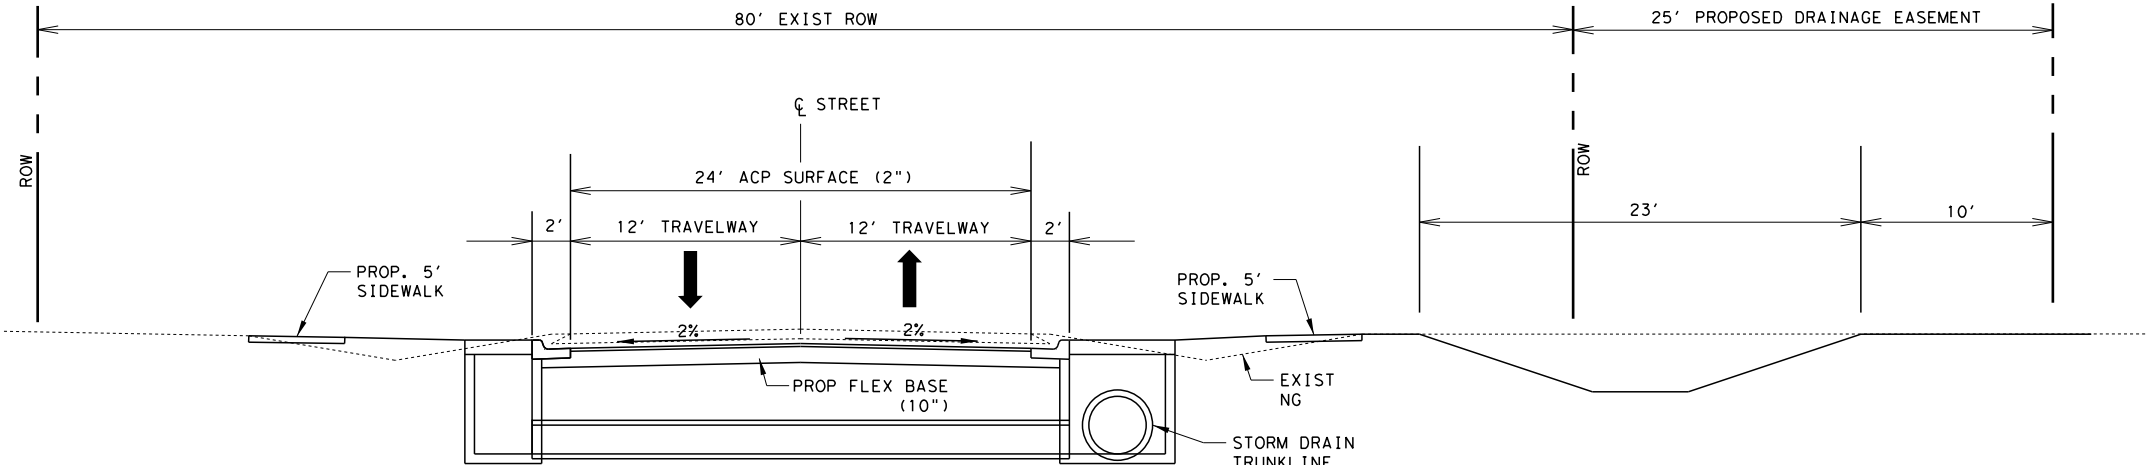

PROPOSED TYPICAL SECTION TWO LANE W/ CURB - INDEPENDENCE DR.