


OPTION 6-TWO LANE W/ GRASS MEDIAN-CURB

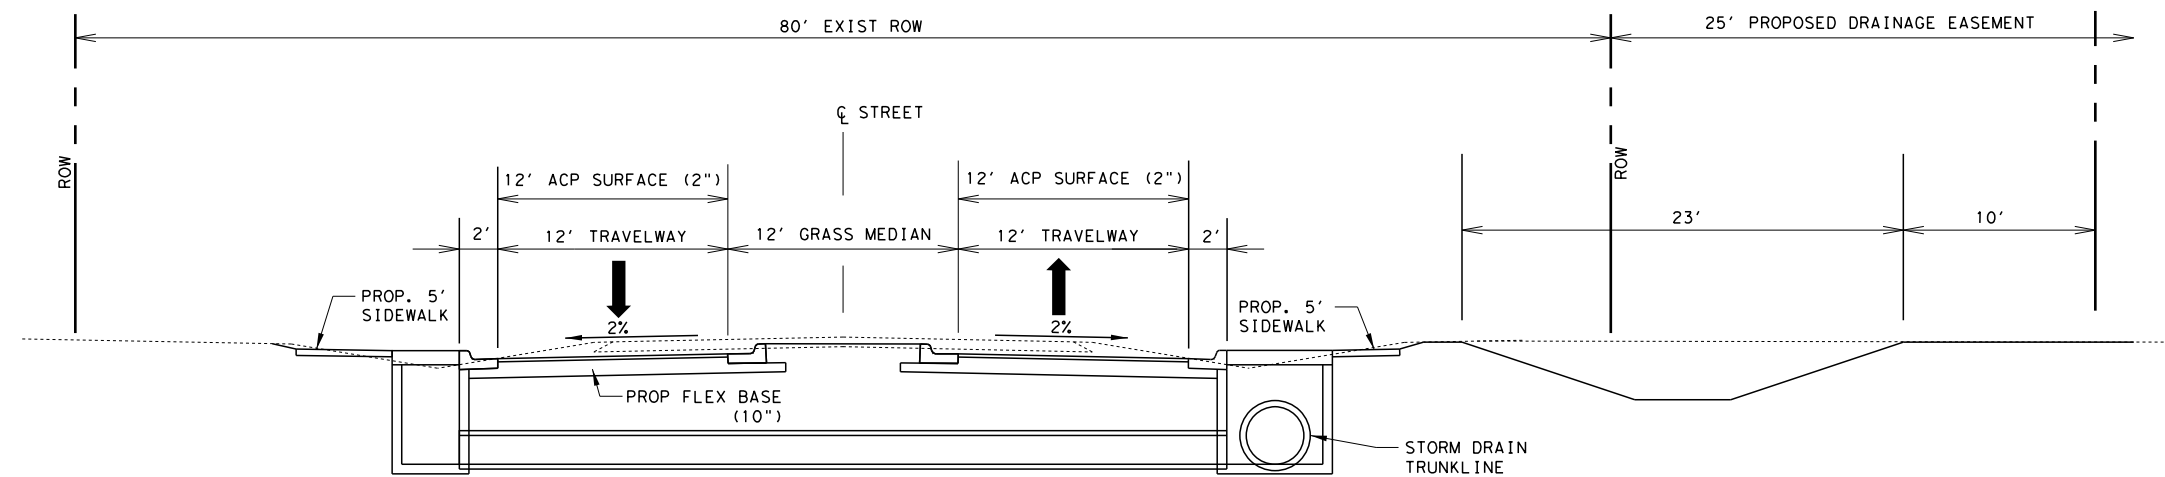

PROPOSED TYPICAL SECTION GRASS MEDIAN W/ CURB - INDEPENDENCE DR.