
Sav Sav

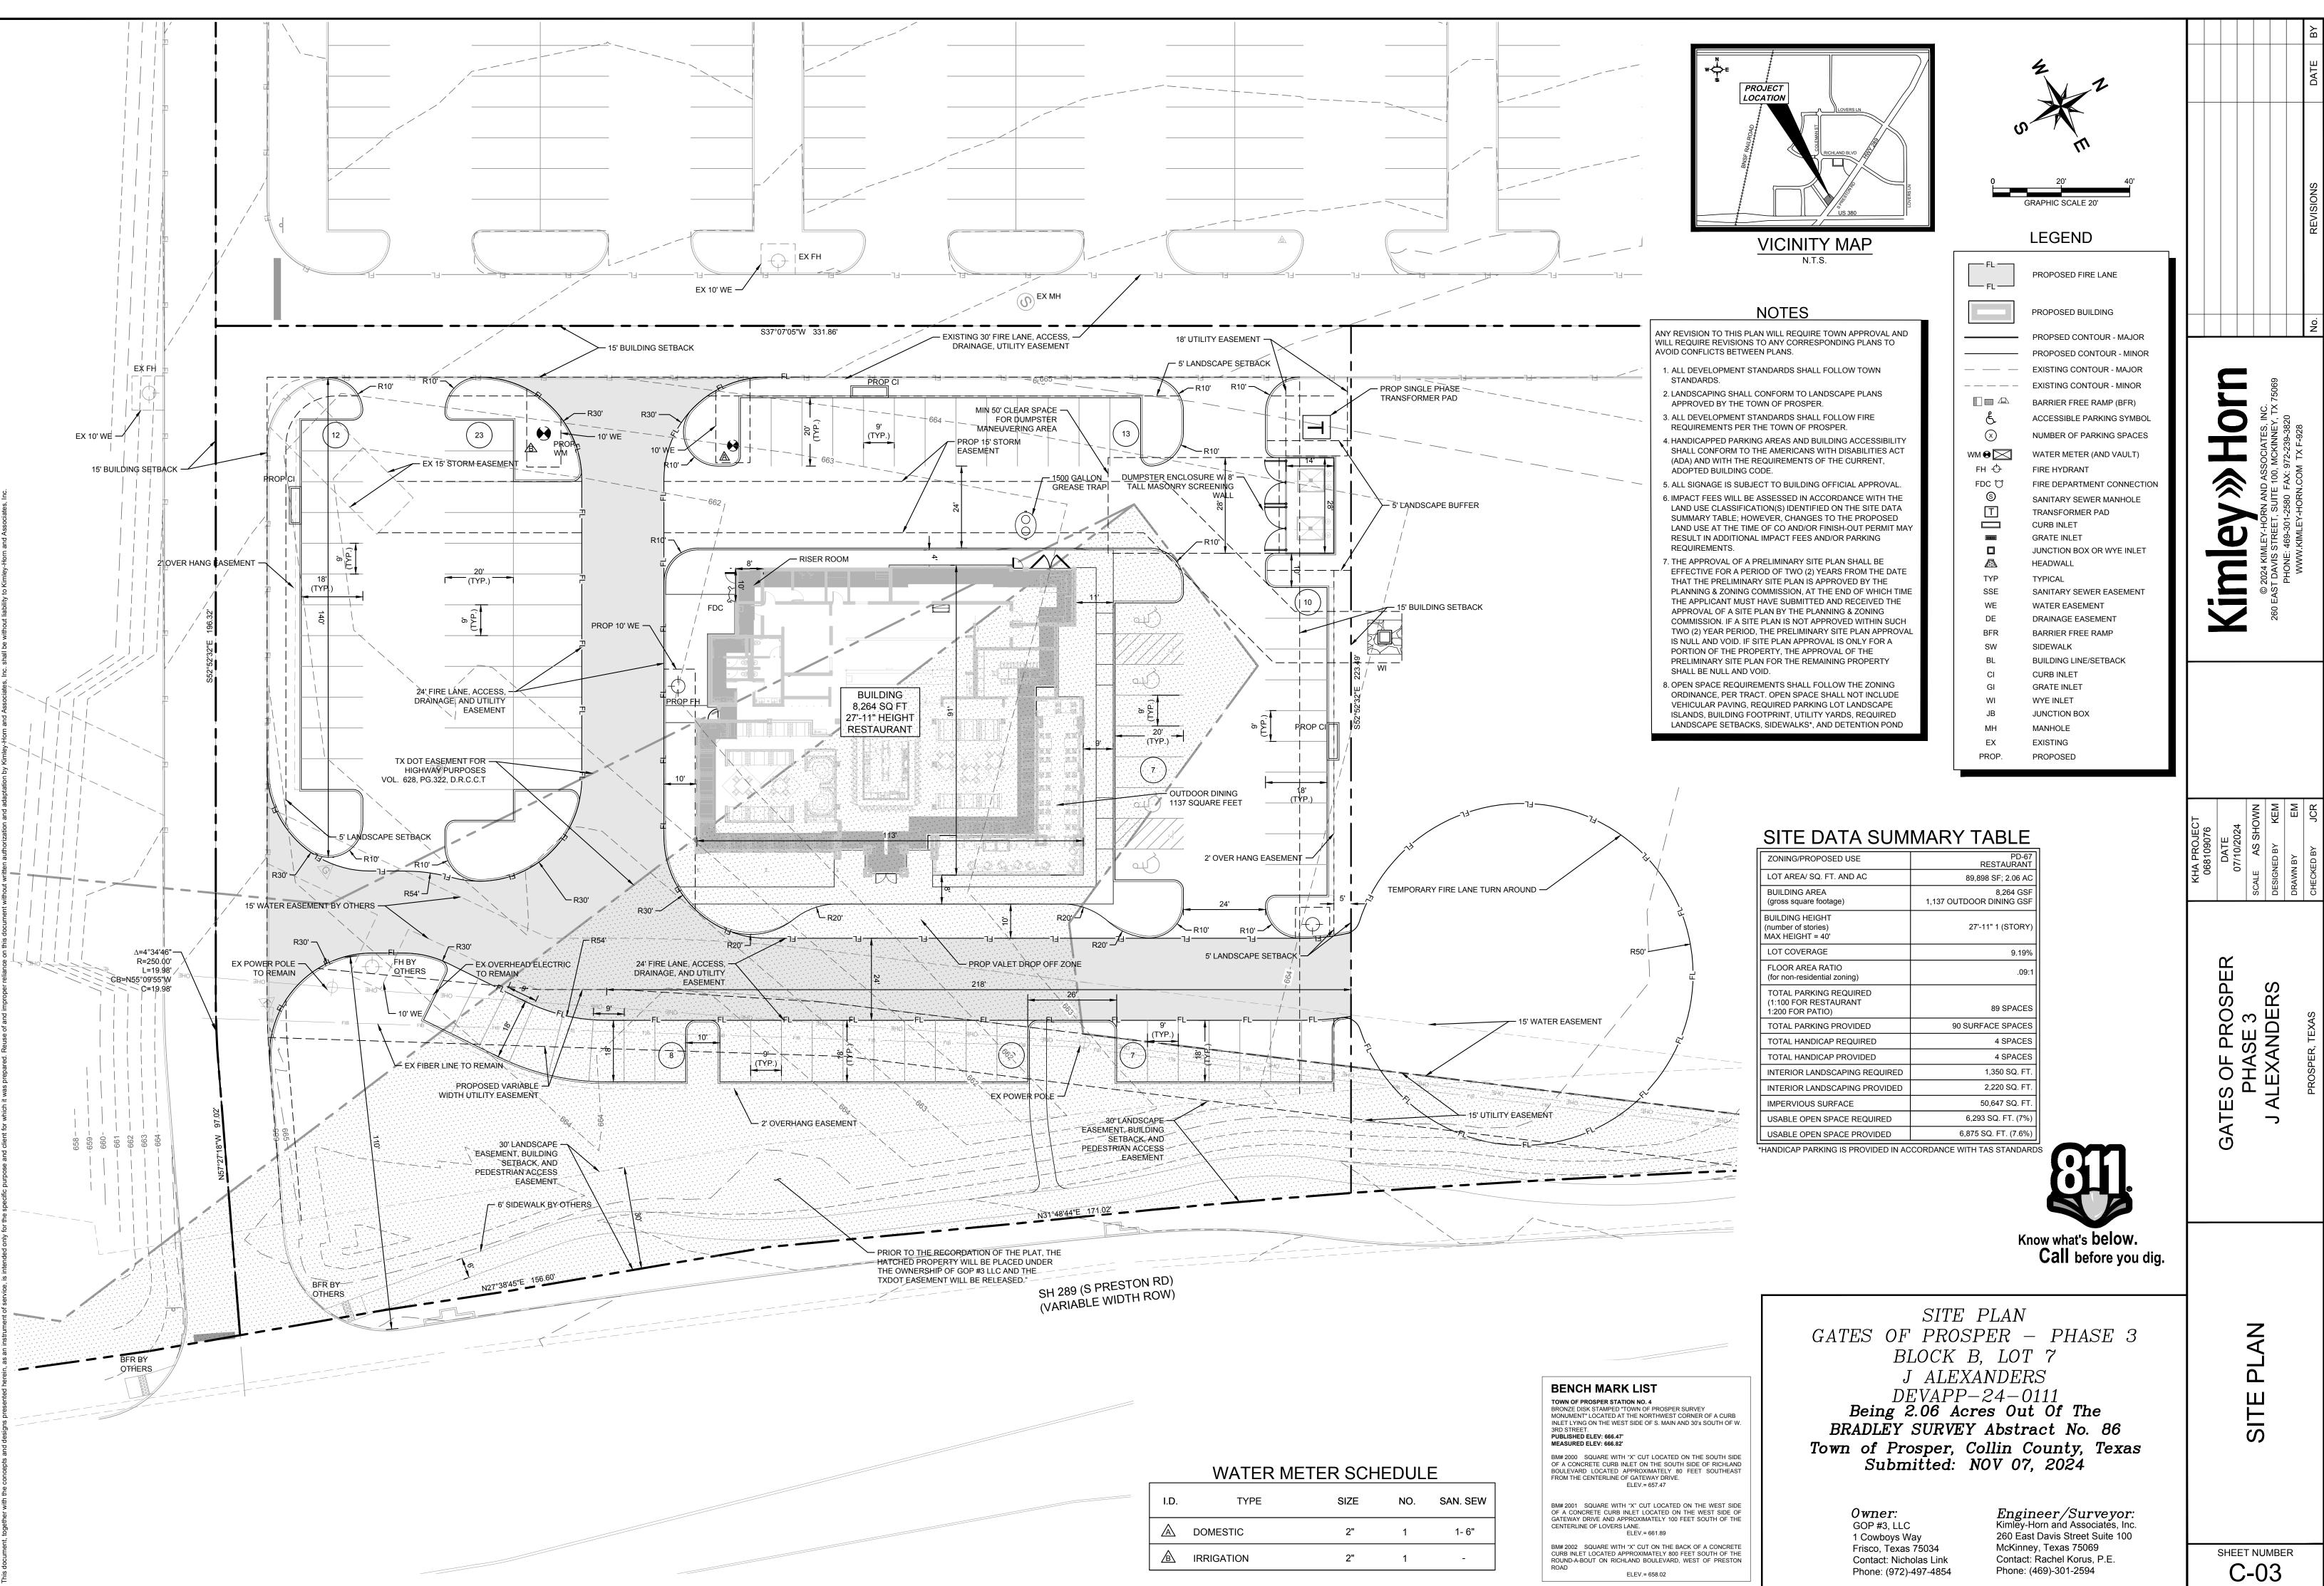

BE	NC	H	M
BROM MONI INLE 3RD S PUBL	N OF I NZE DI UMEN I LYIN STREE ISHEI	ISK S T" LC IG Of ET. <b>D EL</b> I	DCAT
of a Boul	2000 CON EVAR I THE	CRET	TE C OCA

WATER METER SCHEDULE
----------------------

I.D.	TYPE	SIZE	NO.	SAN. SEW
$\mathbb{A}$	DOMESTIC	2"	1	1- 6"
	IRRIGATION	2"	1	-

	WATER N	<b>IETER SCHE</b>
I.D.	TYPE	SIZE
A	DOMESTIC	2"
		0.1