



Examples of the changes in the Elevations:

Building A (South Elevation) – Previously Approved

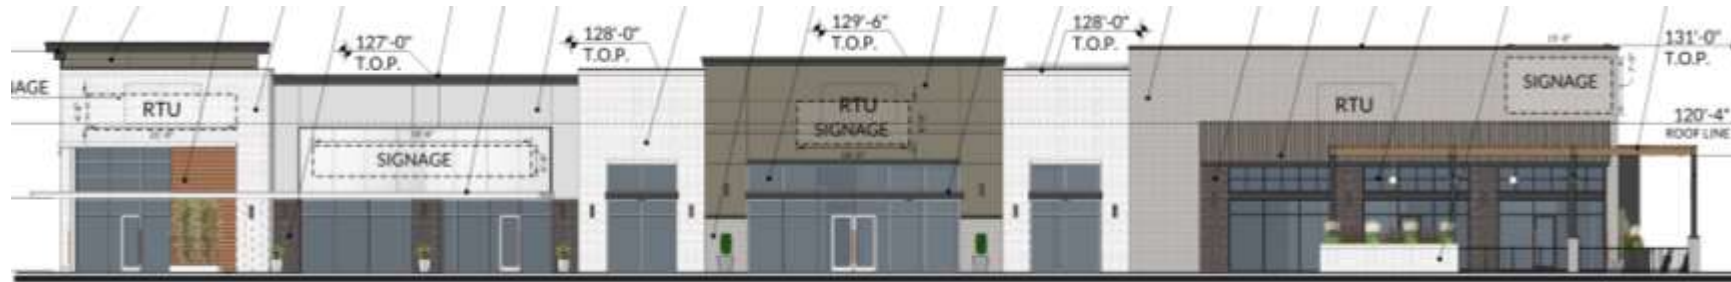

Building A (South Elevation) – Revised

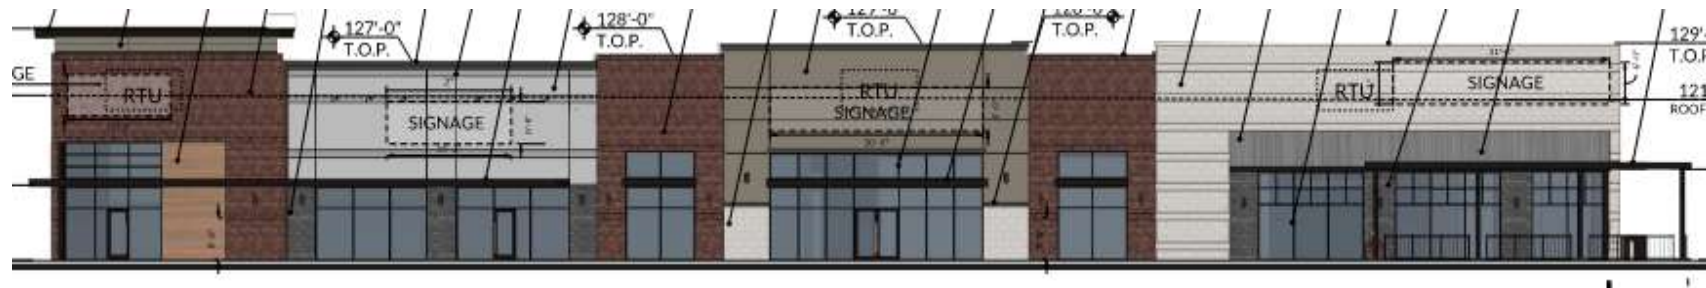


Building A (East Elevation) – Previously Approved




Building A (East Elevation) – Revised




Building B (East Elevation) – Previously Approved

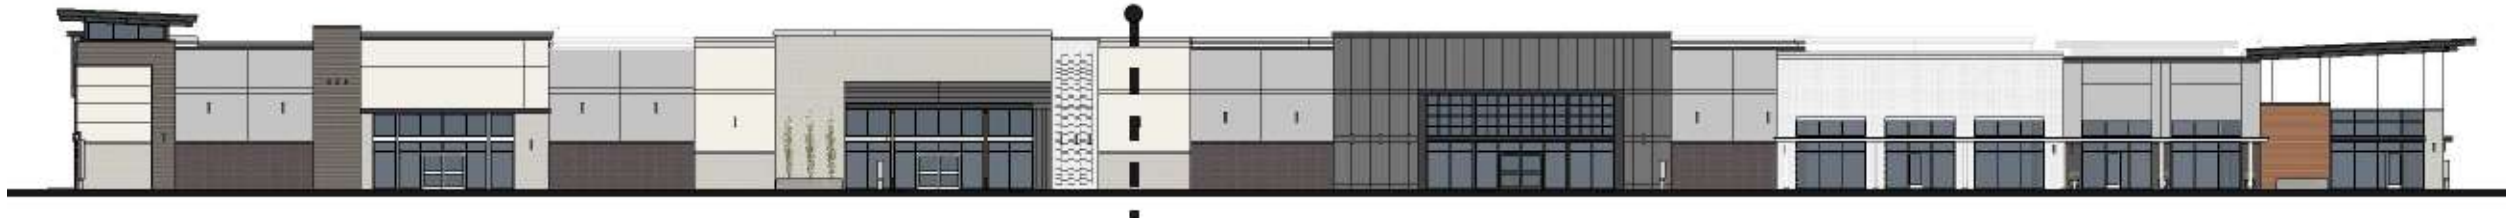

Building B (East Elevation) –Revised

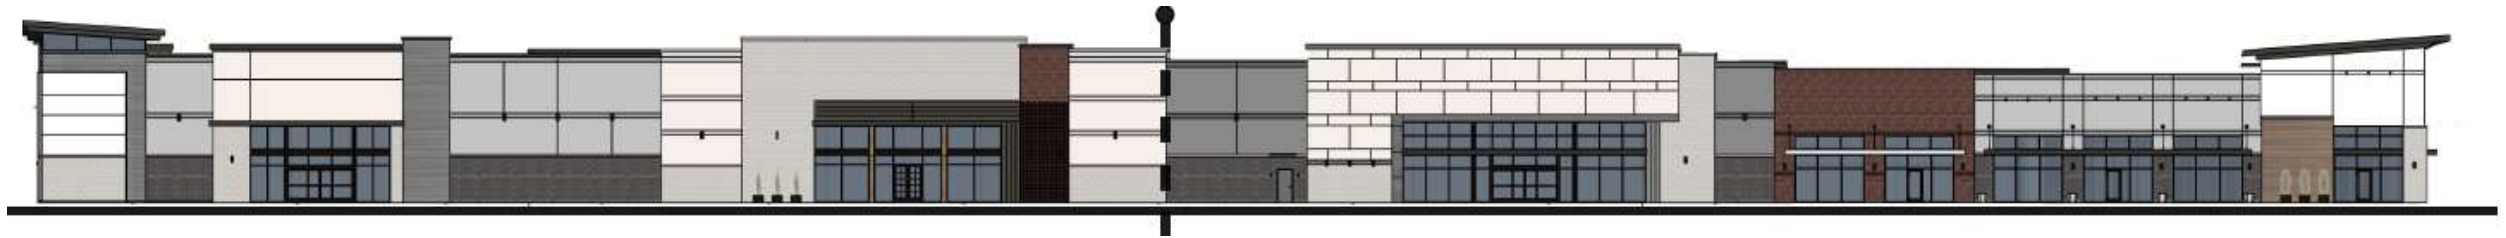

Building B (West Elevation) – Previously Approved

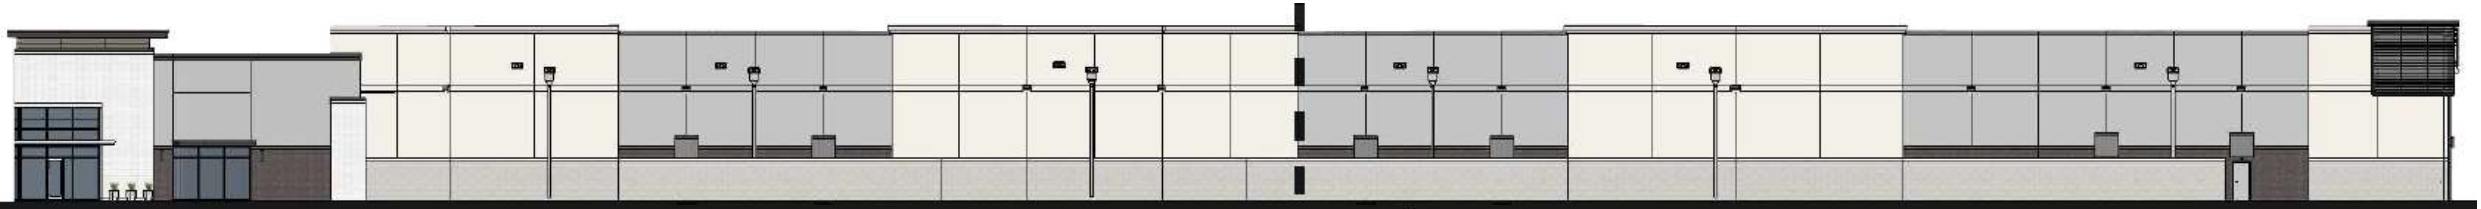

Building B (West Elevation) –Revised

