


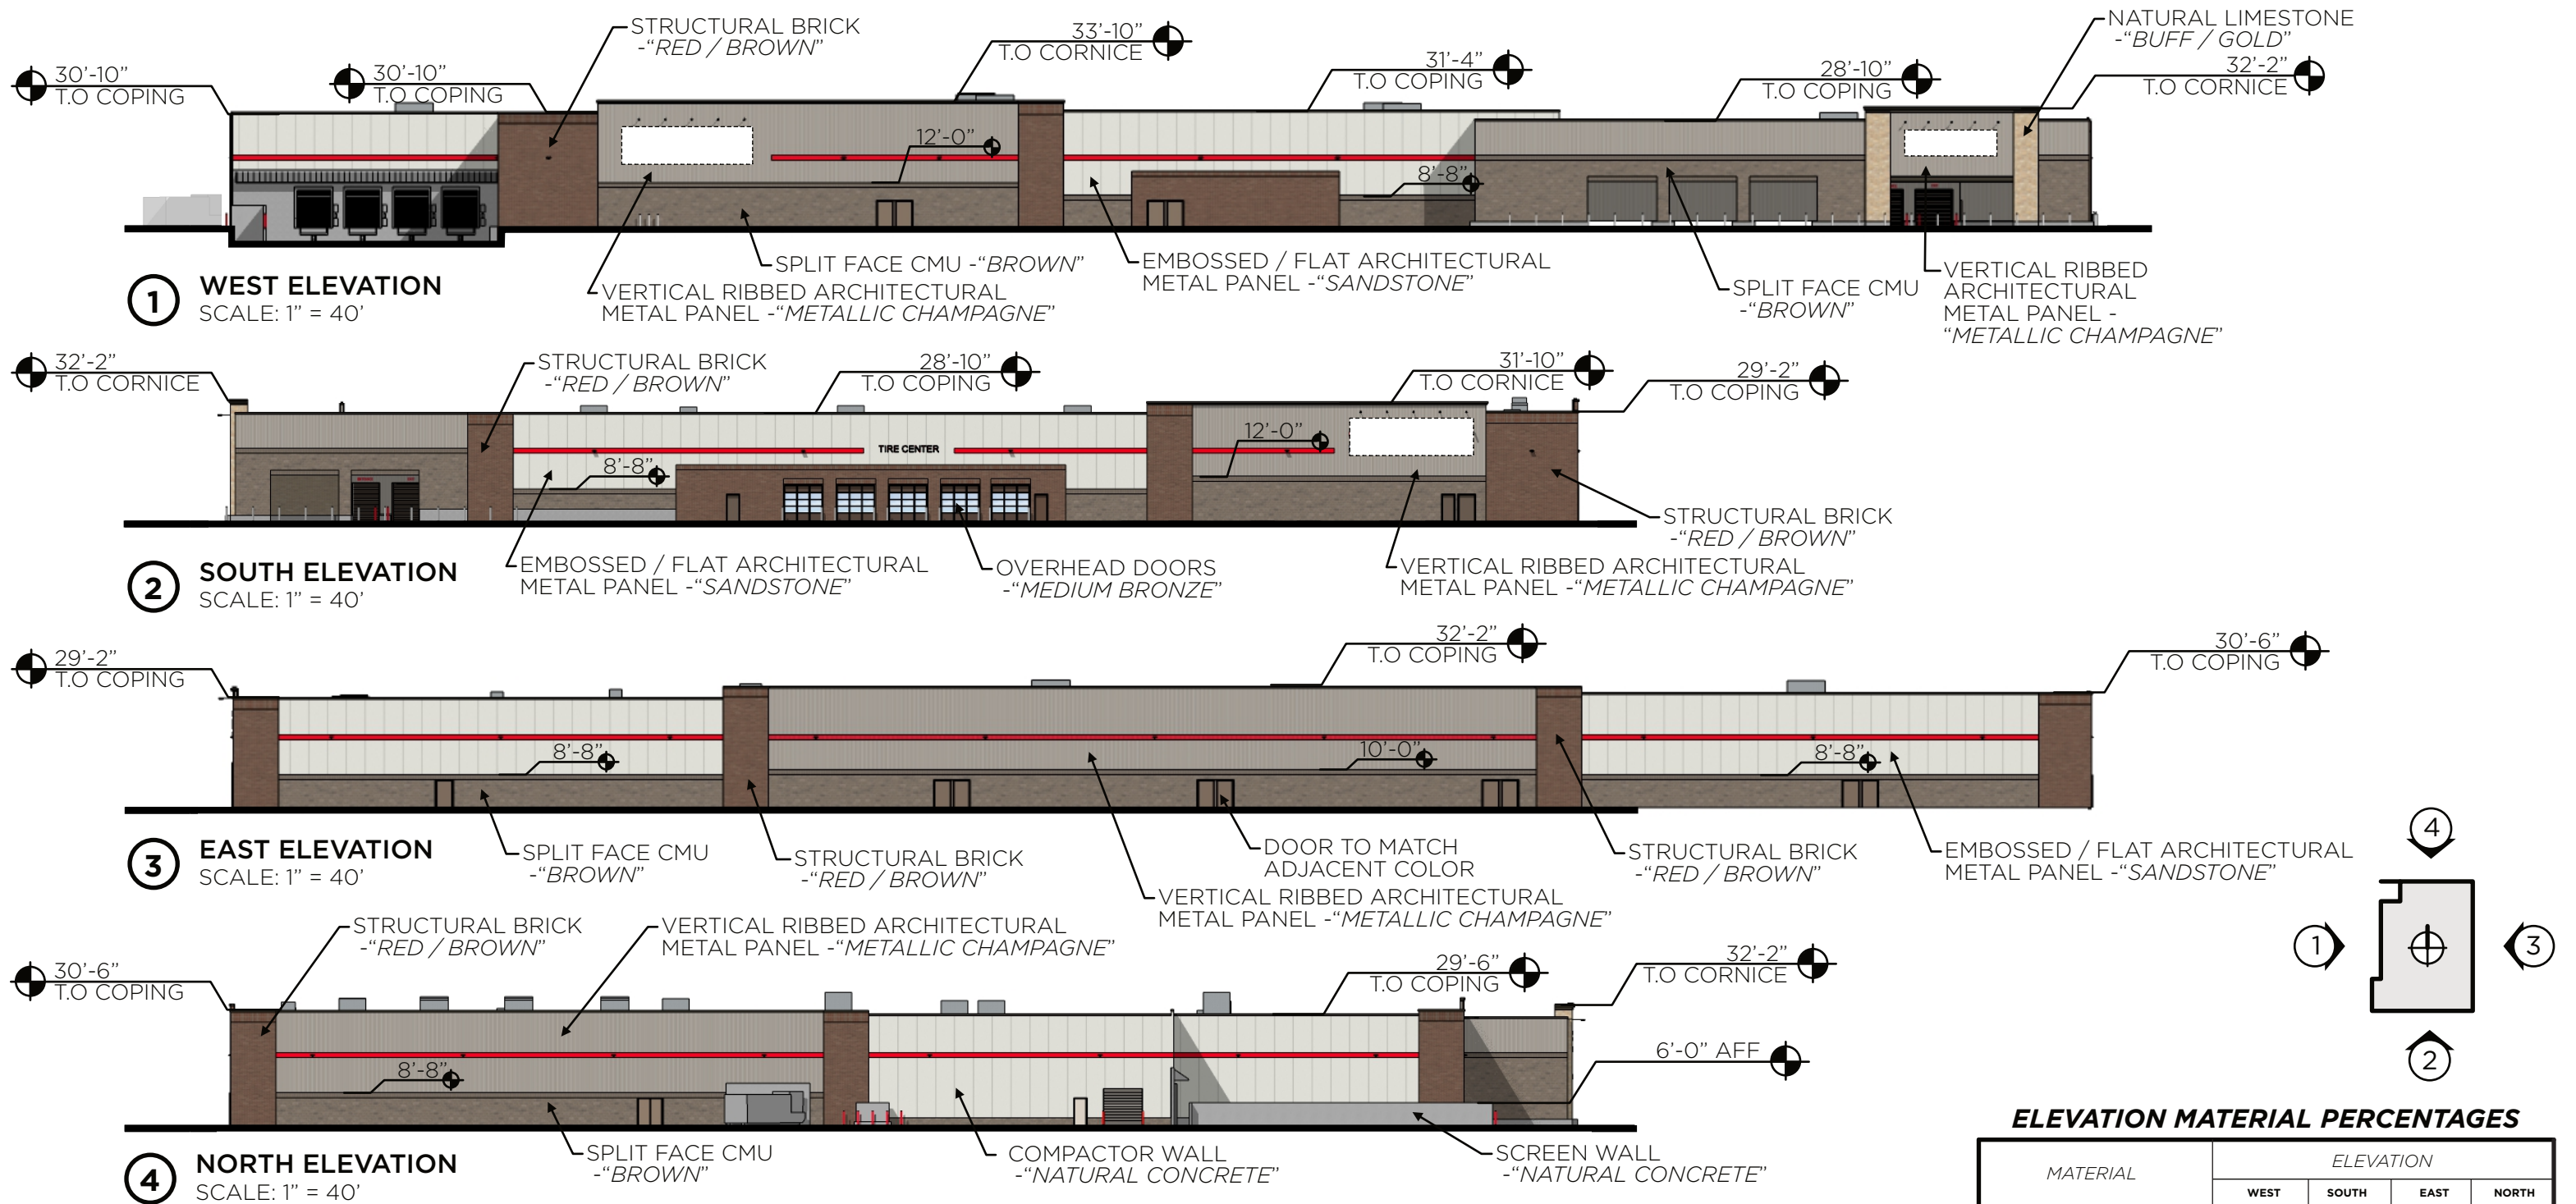

ELEVATION MATERIAL PERCENTAGES

MATERIAL	ELEVATION			
	WEST	SOUTH	EAST	NORTH
SPLIT FACE CMU "BROWN"	2,666 SF 18%	1,766 SF 18%	4,196 SF 27%	1,725 SF 16%
STRUCTURAL BRICK "RED/BROWN"	2150 SF 14%	2,497 SF 26%	1,568 SF 10%	1,026 SF 10%
NATURAL LIMESTONE "BUFF/GOLD"	387 SF 3%	0 SF 0%	0 SF 0%	0 SF 0%
CONCRETE "NATURAL"	1,580 SF 10%	202 SF 2%	0 SF 0%	991 SF 9%
VERTICAL RIBBED ARCHITECTURAL METAL PANEL "METALLIC CHAMPAGNE"	5,090 SF 34%	2,619 SF 27%	4,443 SF 30%	3,270 SF 31%
EMBOSSED/FLAT ARCHITECTURAL METAL PANEL "SANDSTONE"	3,241 SF 21%	2,614 SF 27%	5,065 SF 33%	3,570 SF 34%

*CALCULATION DOES NOT INCLUDE EXTERIOR DOORS OR TIRE CENTER DOORS