





Owner/Applicant  
David Tunnell

ADDRESS  
4314 S. Farm Road 107

COUNTY ZONING  
AGRICULTURE (A-1) | CITY  
ZONING AGRICULTURAL  
(AG)

PIN  
171320011

ACREAGE  
9.66

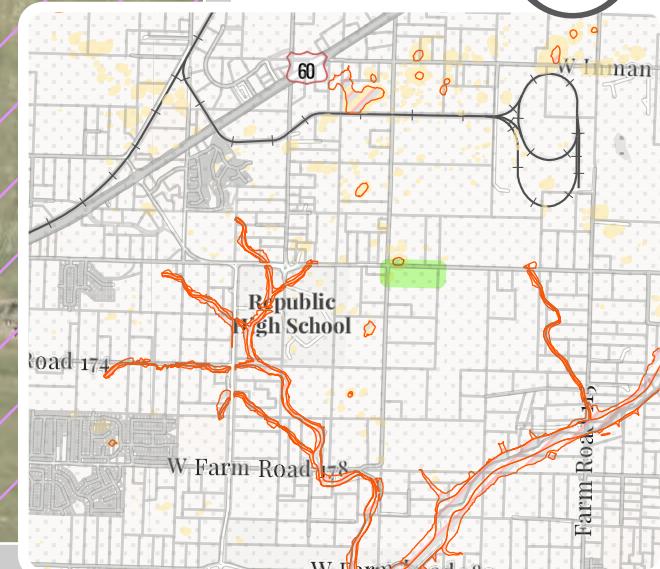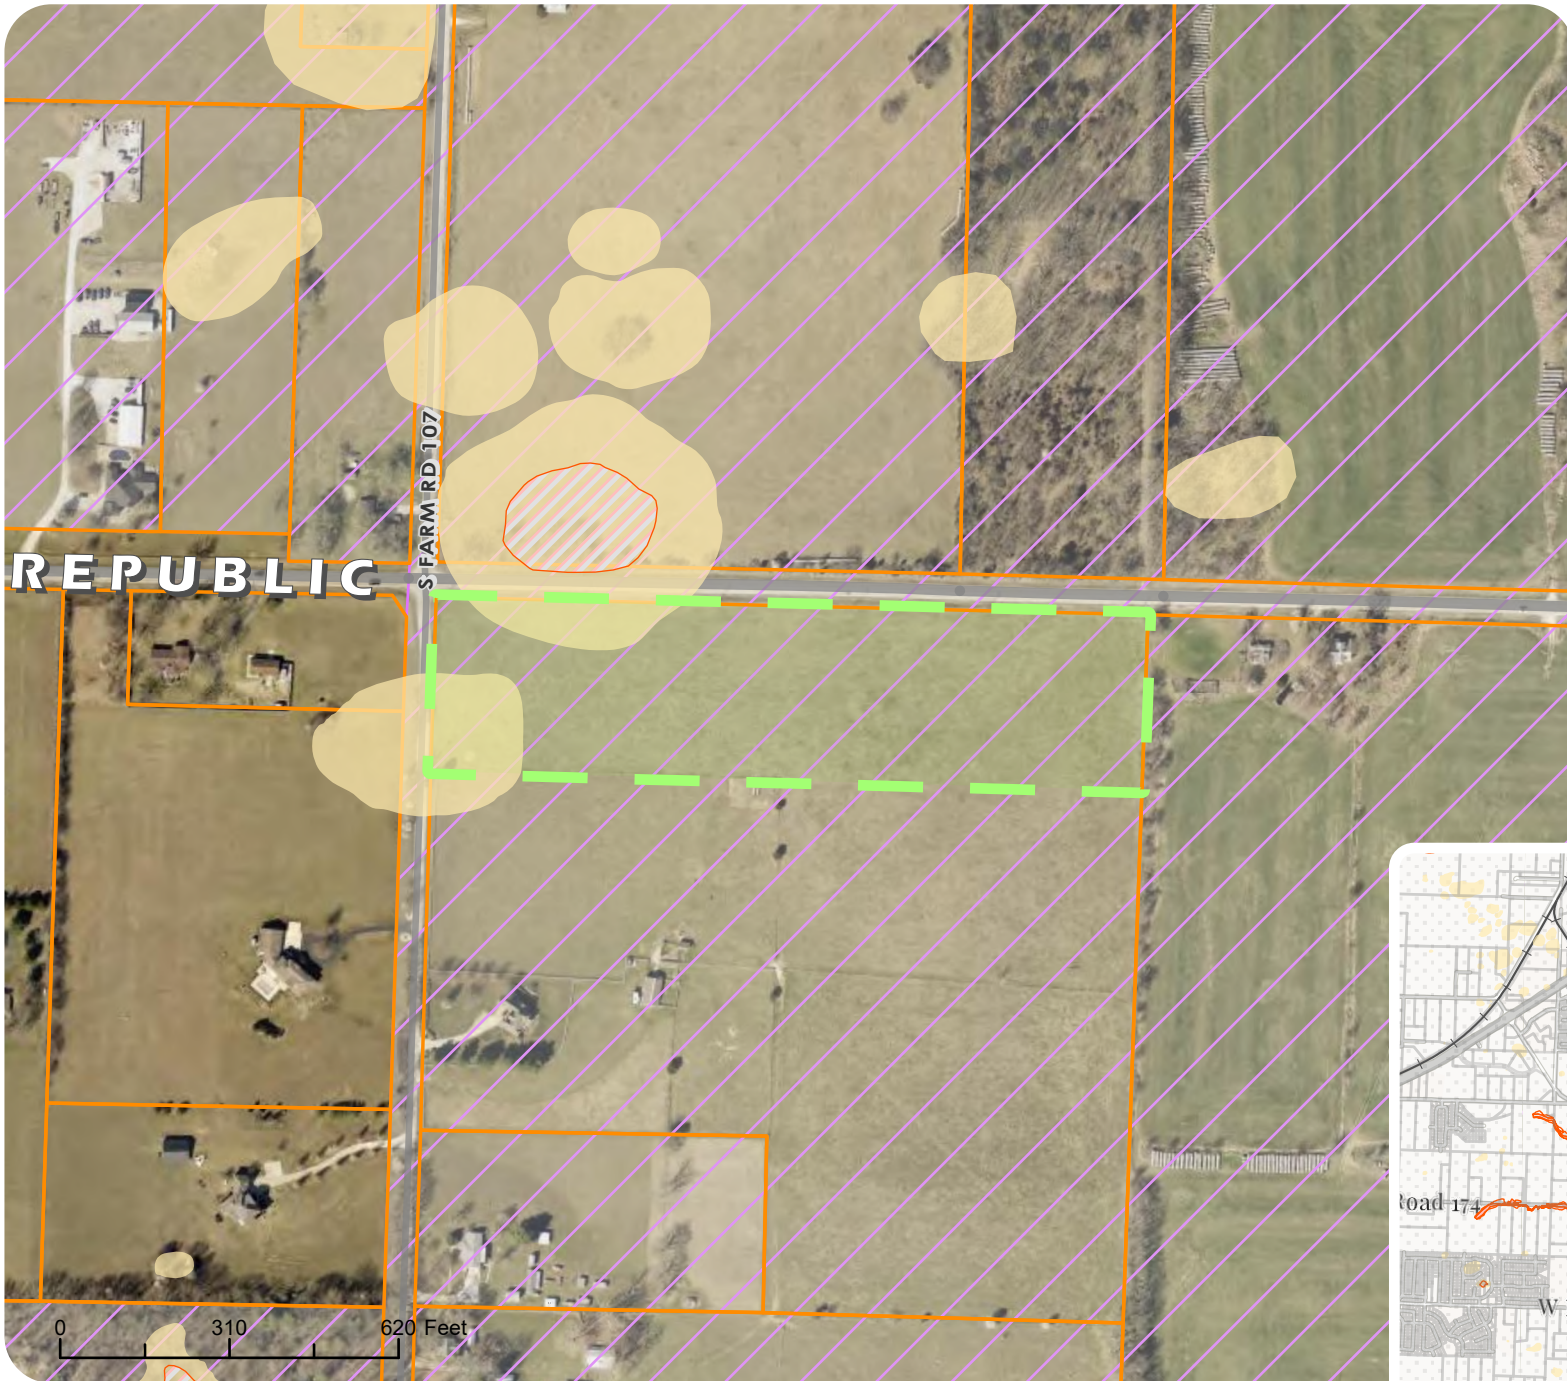

4314 S. FARM ROAD 107  
ANNX 25-002 | ANNEXATION

- Site Extent
- Sinkholes
- Out of City
- Floodplain