




Owner/Applicant  
Kyle Kirk/Kirk Werks LLC

ADDRESS  
7200 Block of West Farm  
Road 170

ZONING  
KIRKWOOD ESTATES PDD |  
REQUESTED: AMENDED  
KIRKWOOD ESTATES PDD

WARD  
1

ACREAGE  
28.88

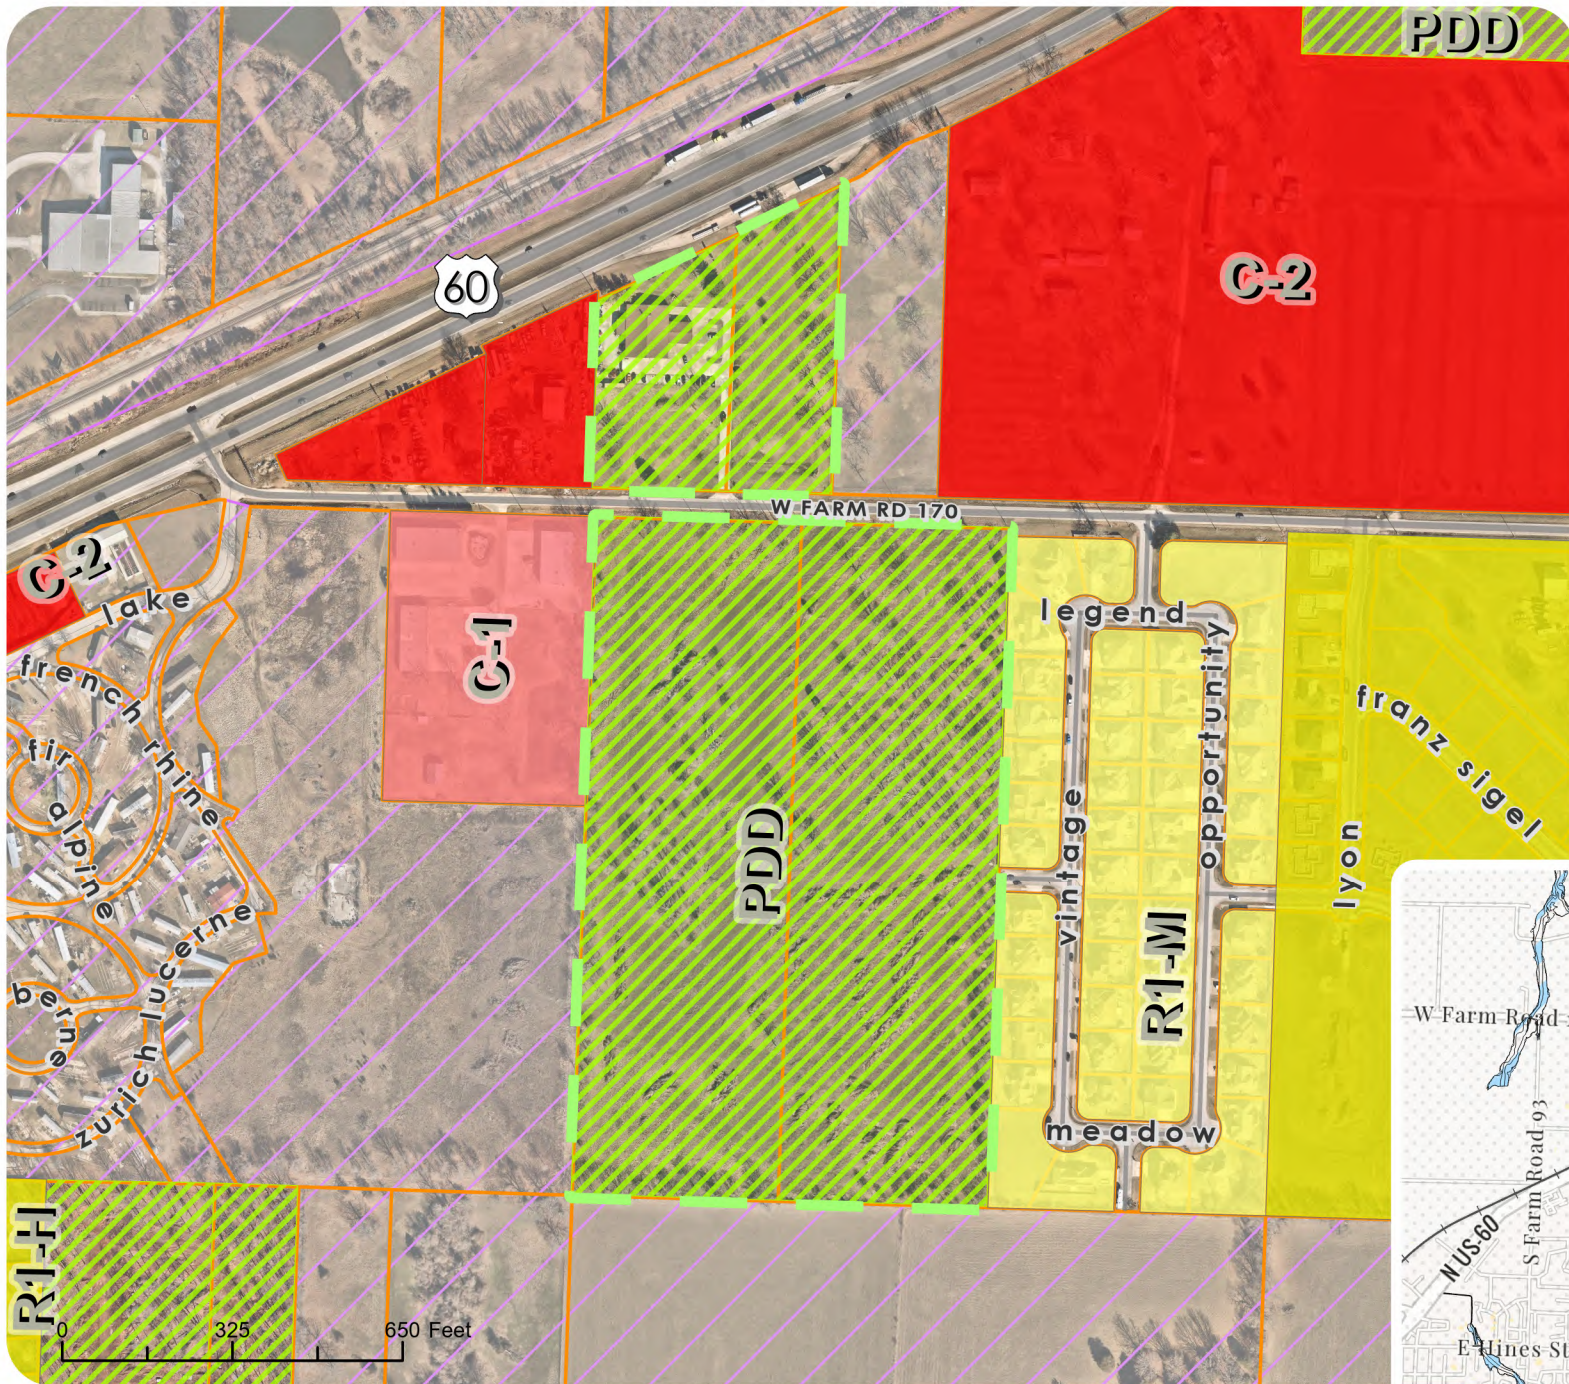

# KIRKWOOD ESTATES PDD AMENDMENT

PDD 23-005 | PDD

- Site Extent
- Floodplain
- Out of City
- Sinkholes