



Owner/Applicant  
Modern Tractor & Supply  
CO INC



ADDRESS  
900 Block of S Colorado  
Ave

ZONING  
FRISCO SQUARE PDD |  
REQUESTED FRISCO SQUARE  
AMENDED PLANNED  
DEVELOPMENT DISTRICT

PIN  
881730101221


WARD  
4

ACREAGE  
18.49

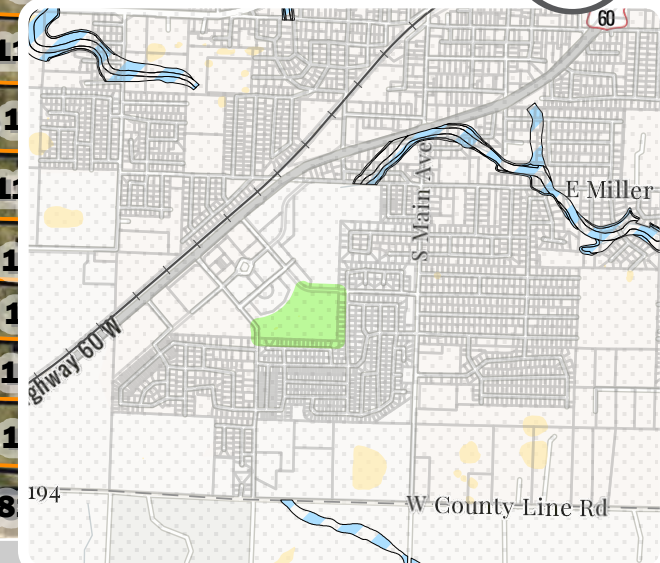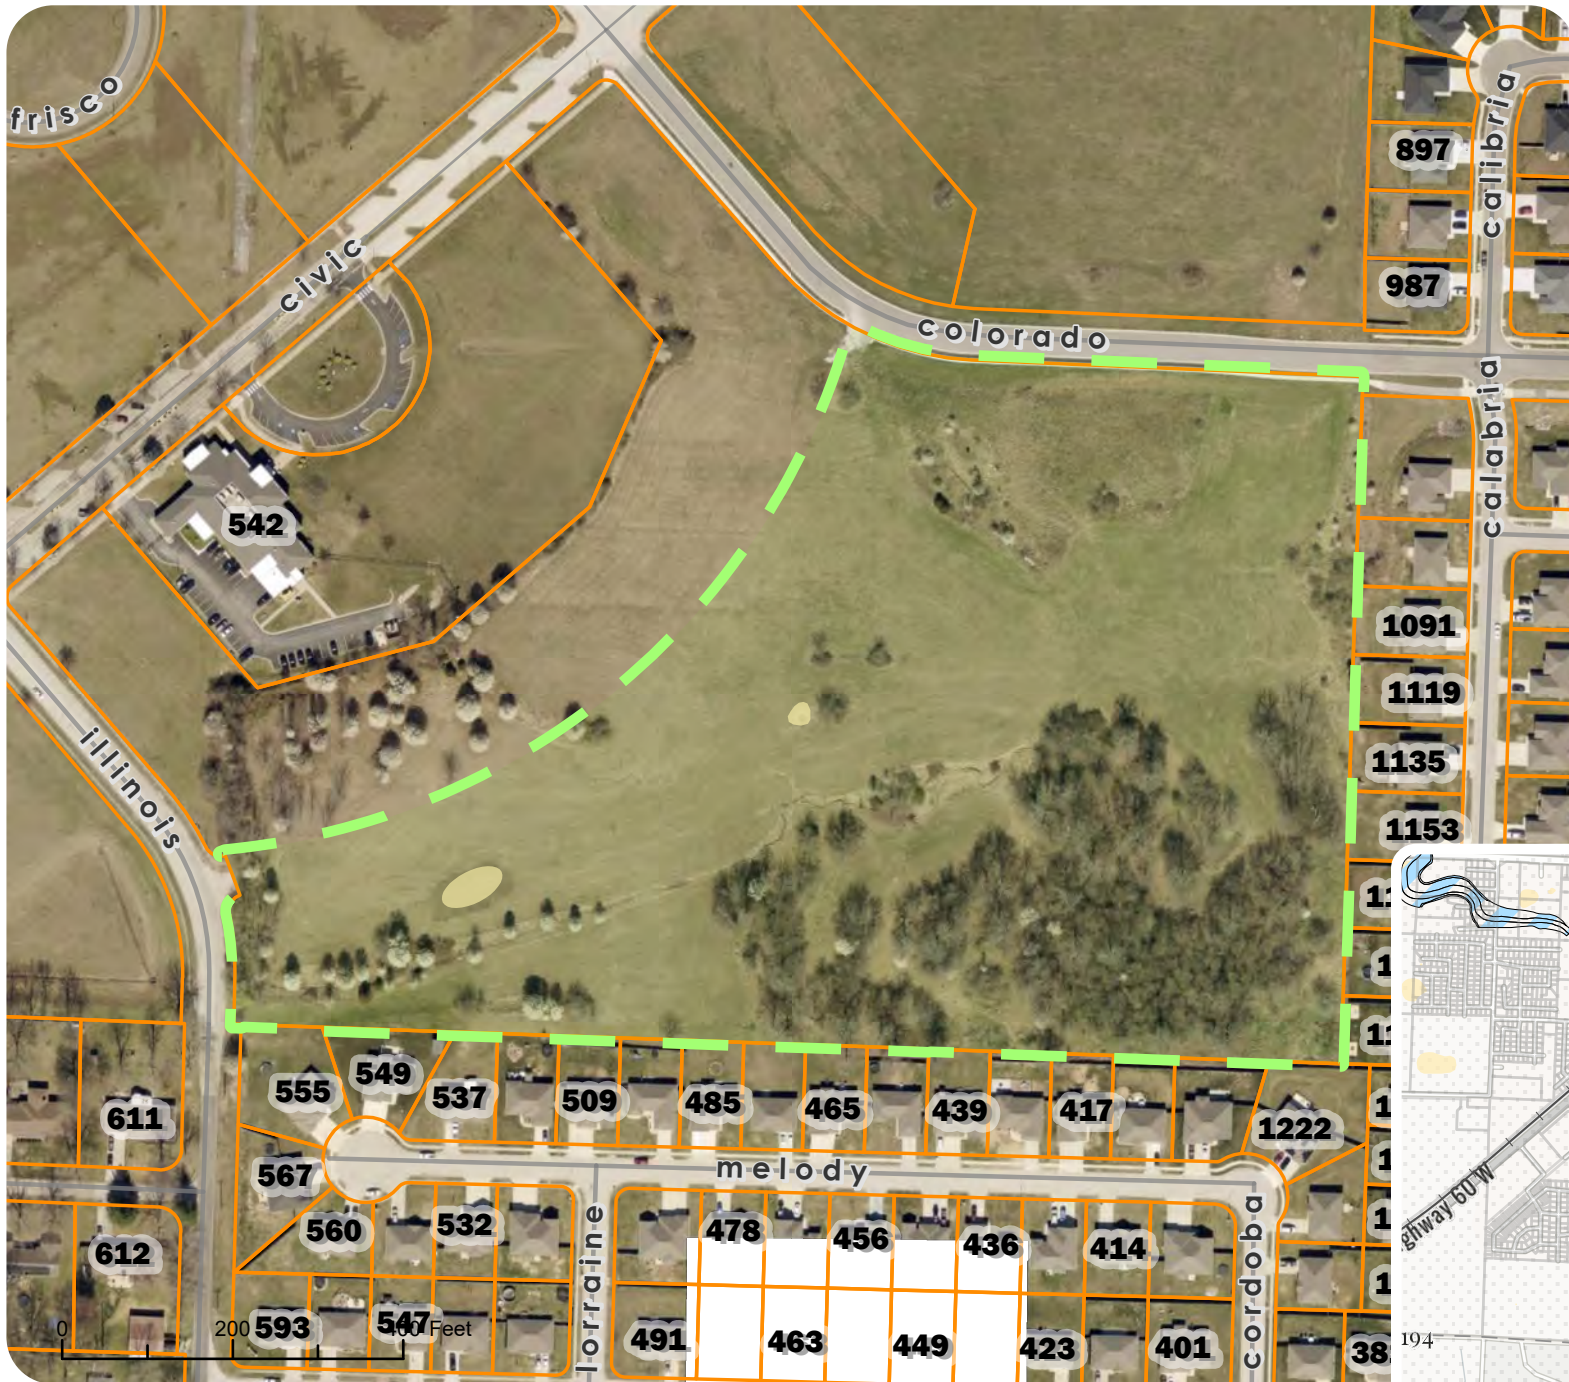

# FRISCO SQUARE AMENDED PDD

## PDD 25-001 | PLANNED DEVELOPMENT DISTRICT

-  **Site Extent**
-  **Sinkholes**
-  **Out of City**
-  **Floodplain**