



Owner/Applicant
Modern Tractor & Supply
CO INC



ADDRESS
900 Block of S Colorado
Ave

ZONING
FRISCO SQUARE PDD |
REQUESTED FRISCO SQUARE
AMENDED PLANNED
DEVELOPMENT DISTRICT

PIN
881730101221

WARD
4

ACREAGE
18.49

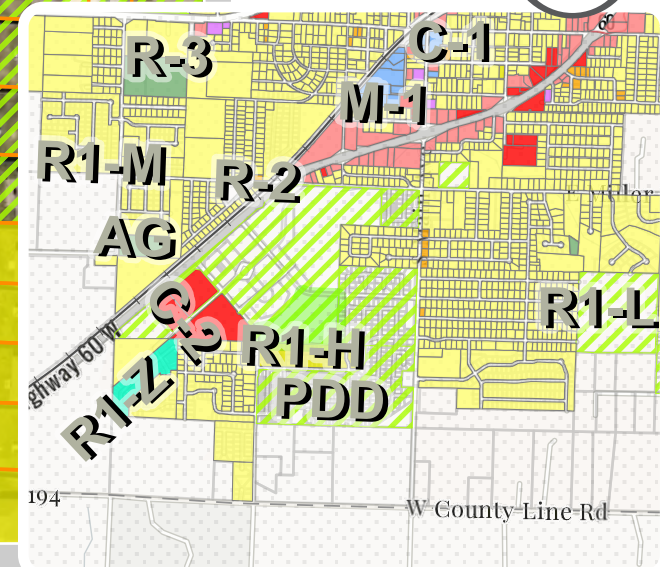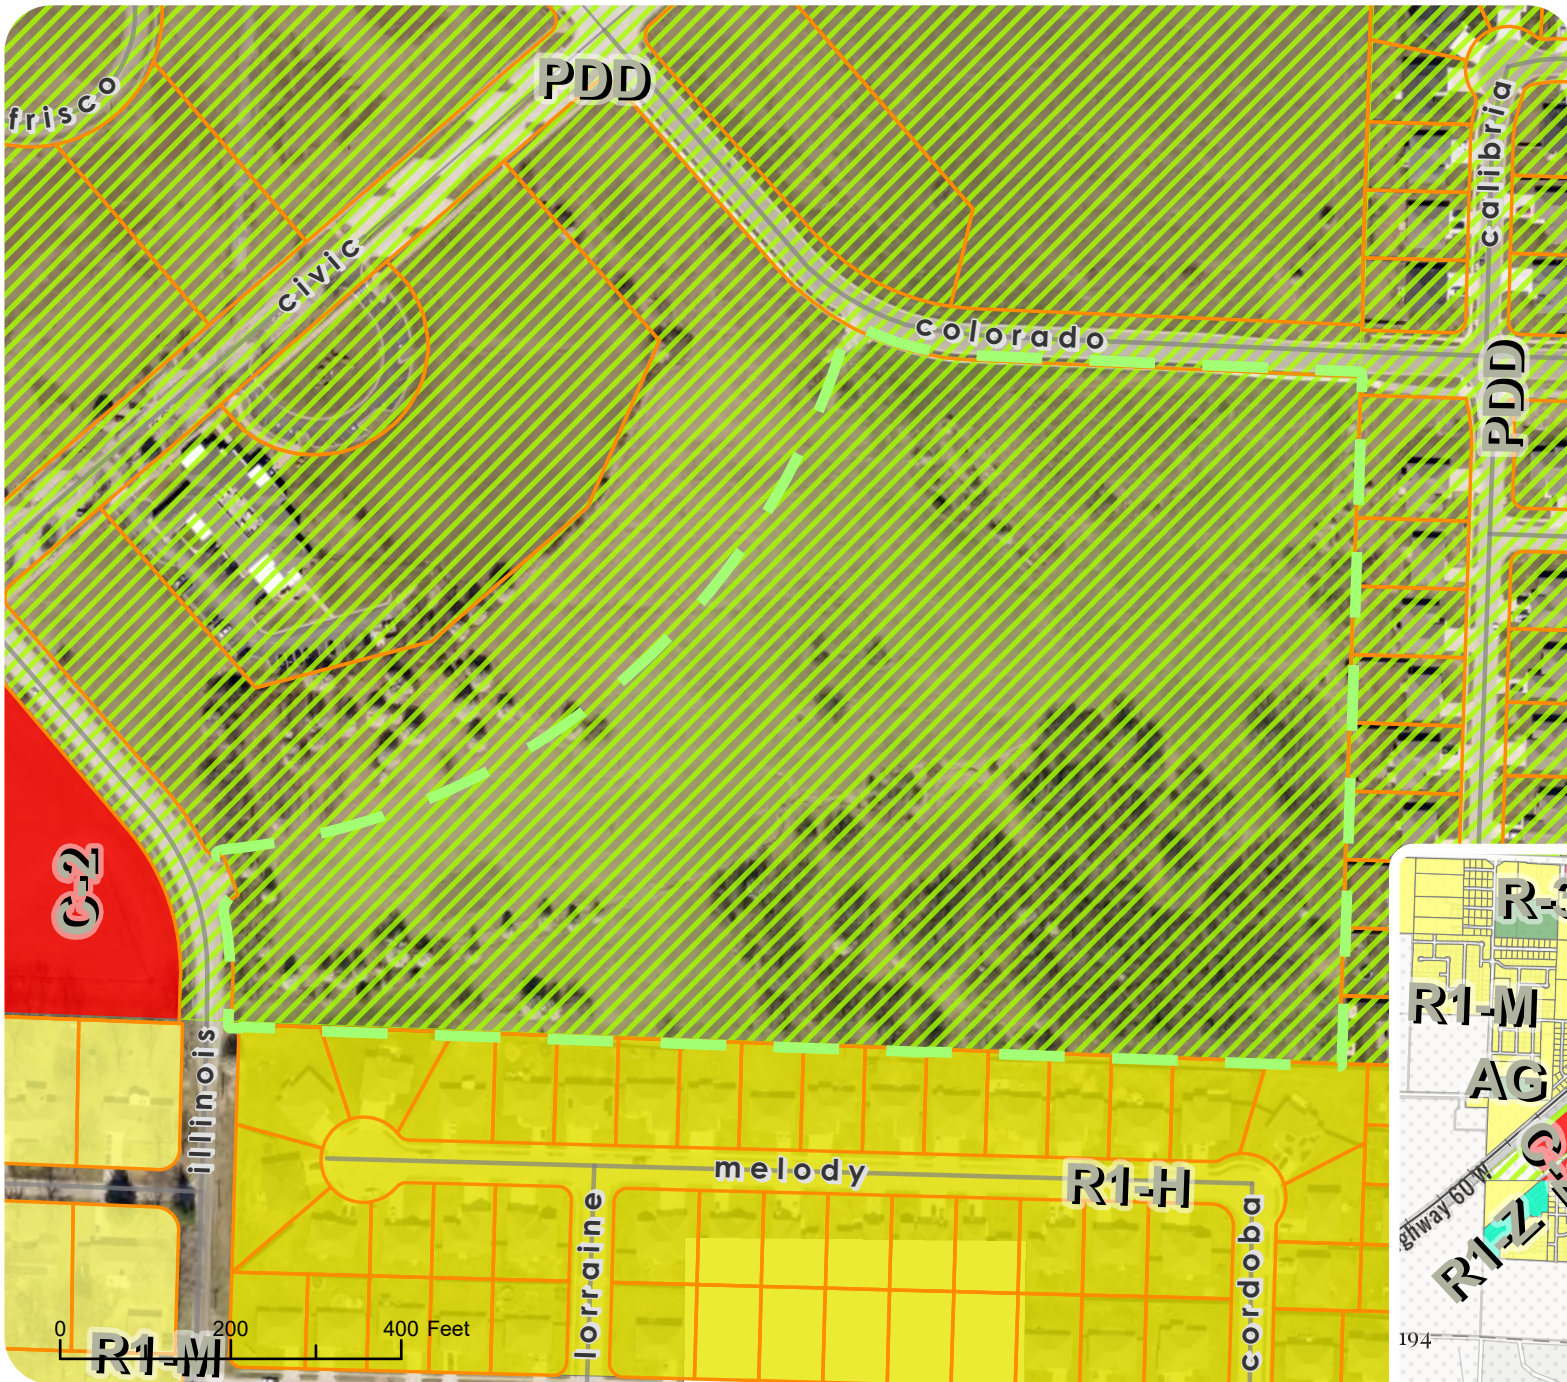

FRISCO SQUARE AMENDED PDD

PDD 25-001 | PLANNED DEVELOPMENT DISTRICT

Site Extent

Out of City

0 200 400 Feet