



Owner/Applicant
Modern Tractor & Supply
CO INC


ADDRESS
900 Block of S Colorado
Ave

ZONING
FRISCO SQUARE PDD |
REQUESTED 2ND AMENDED
FRISCO SQUARE PDD (PDD
26-001)

PIN
881730101221

WARD
4

ACREAGE
18.49

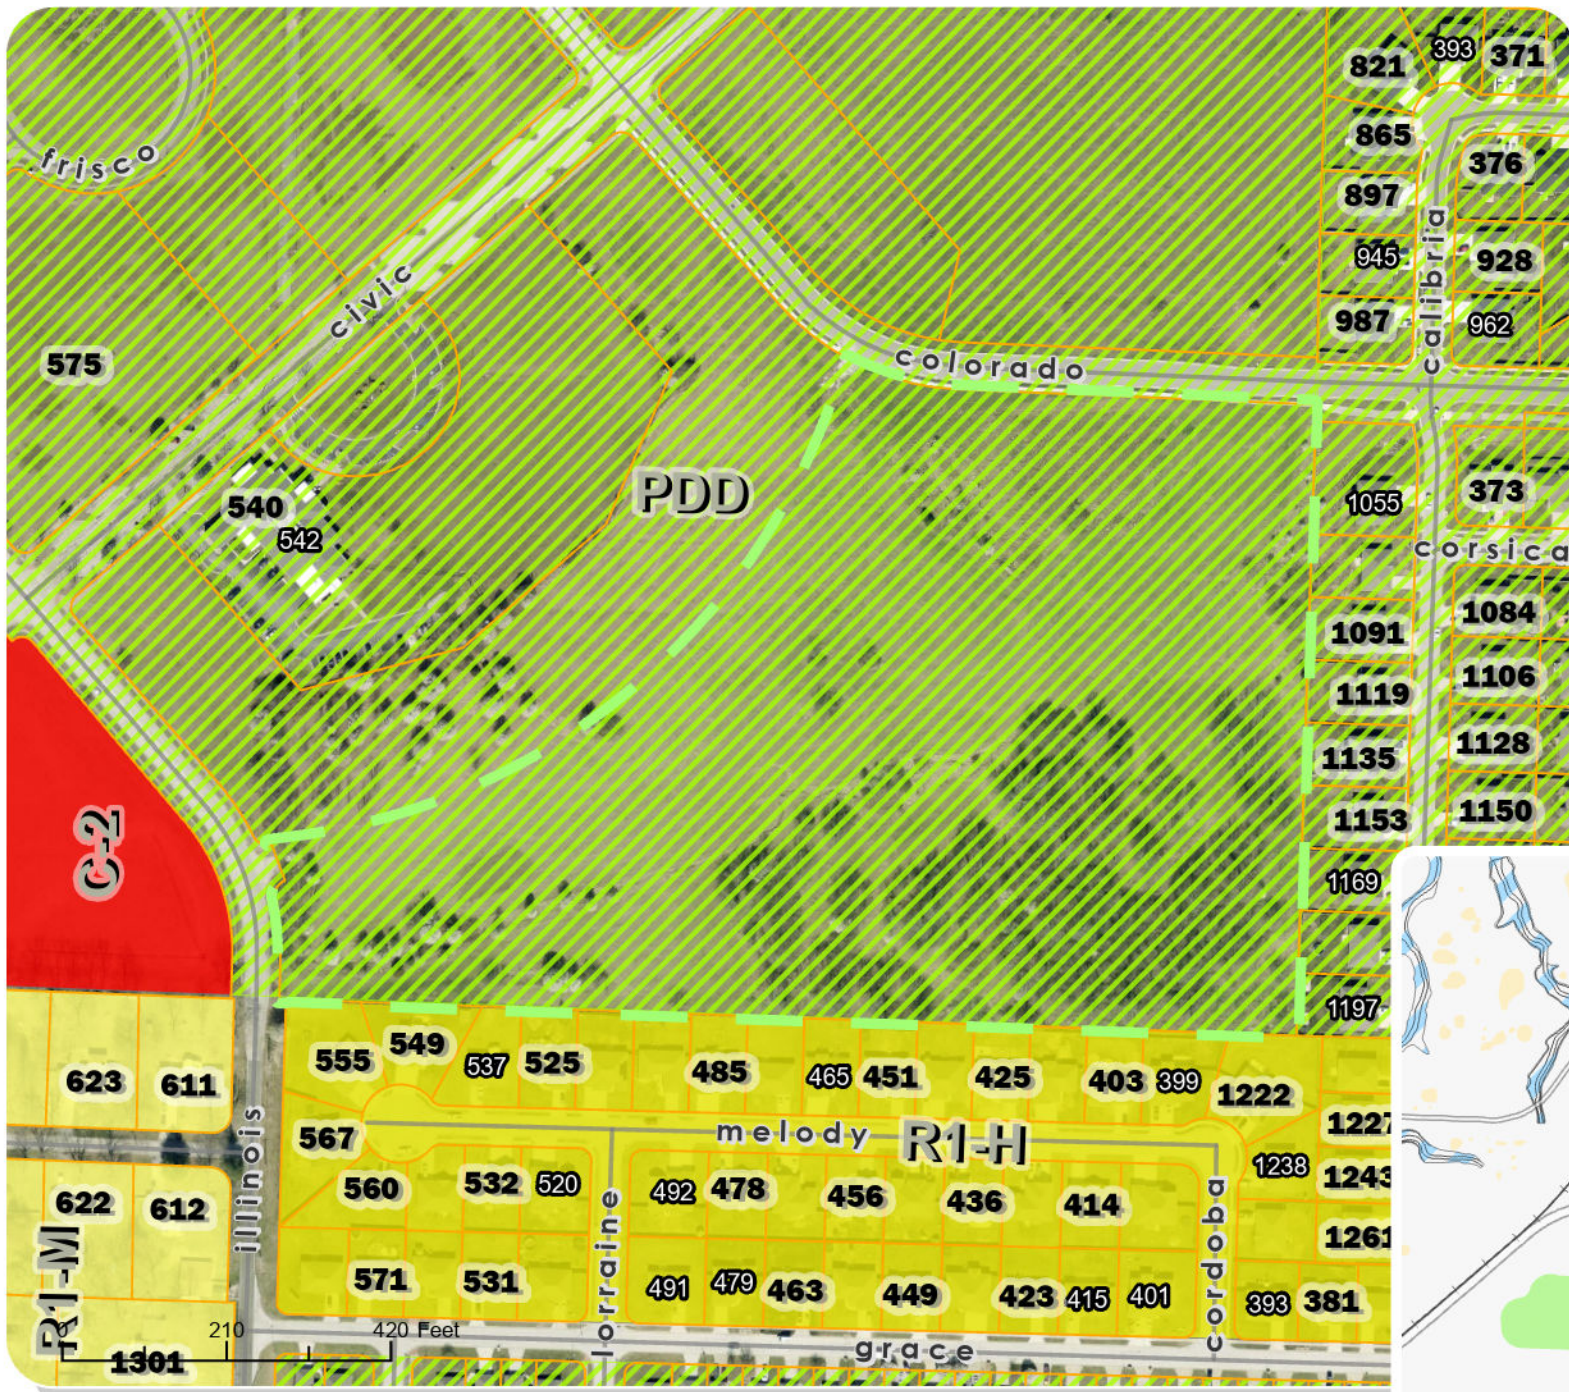

FRISCO SQUARE AMENDED PDD

PDD 26-001 | PLANNED DEVELOPMENT DISTRICT