



Owner/Applicant  
Modern Tractor & Supply  
CO INC


ADDRESS  
900 Block of S Colorado  
Ave

ZONING  
FRISCO SQUARE PDD |  
REQUESTED 2ND AMENDED  
FRISCO SQUARE PDD (PDD  
26-001)

PIN  
881730101221

WARD  
4

ACREAGE  
18.49

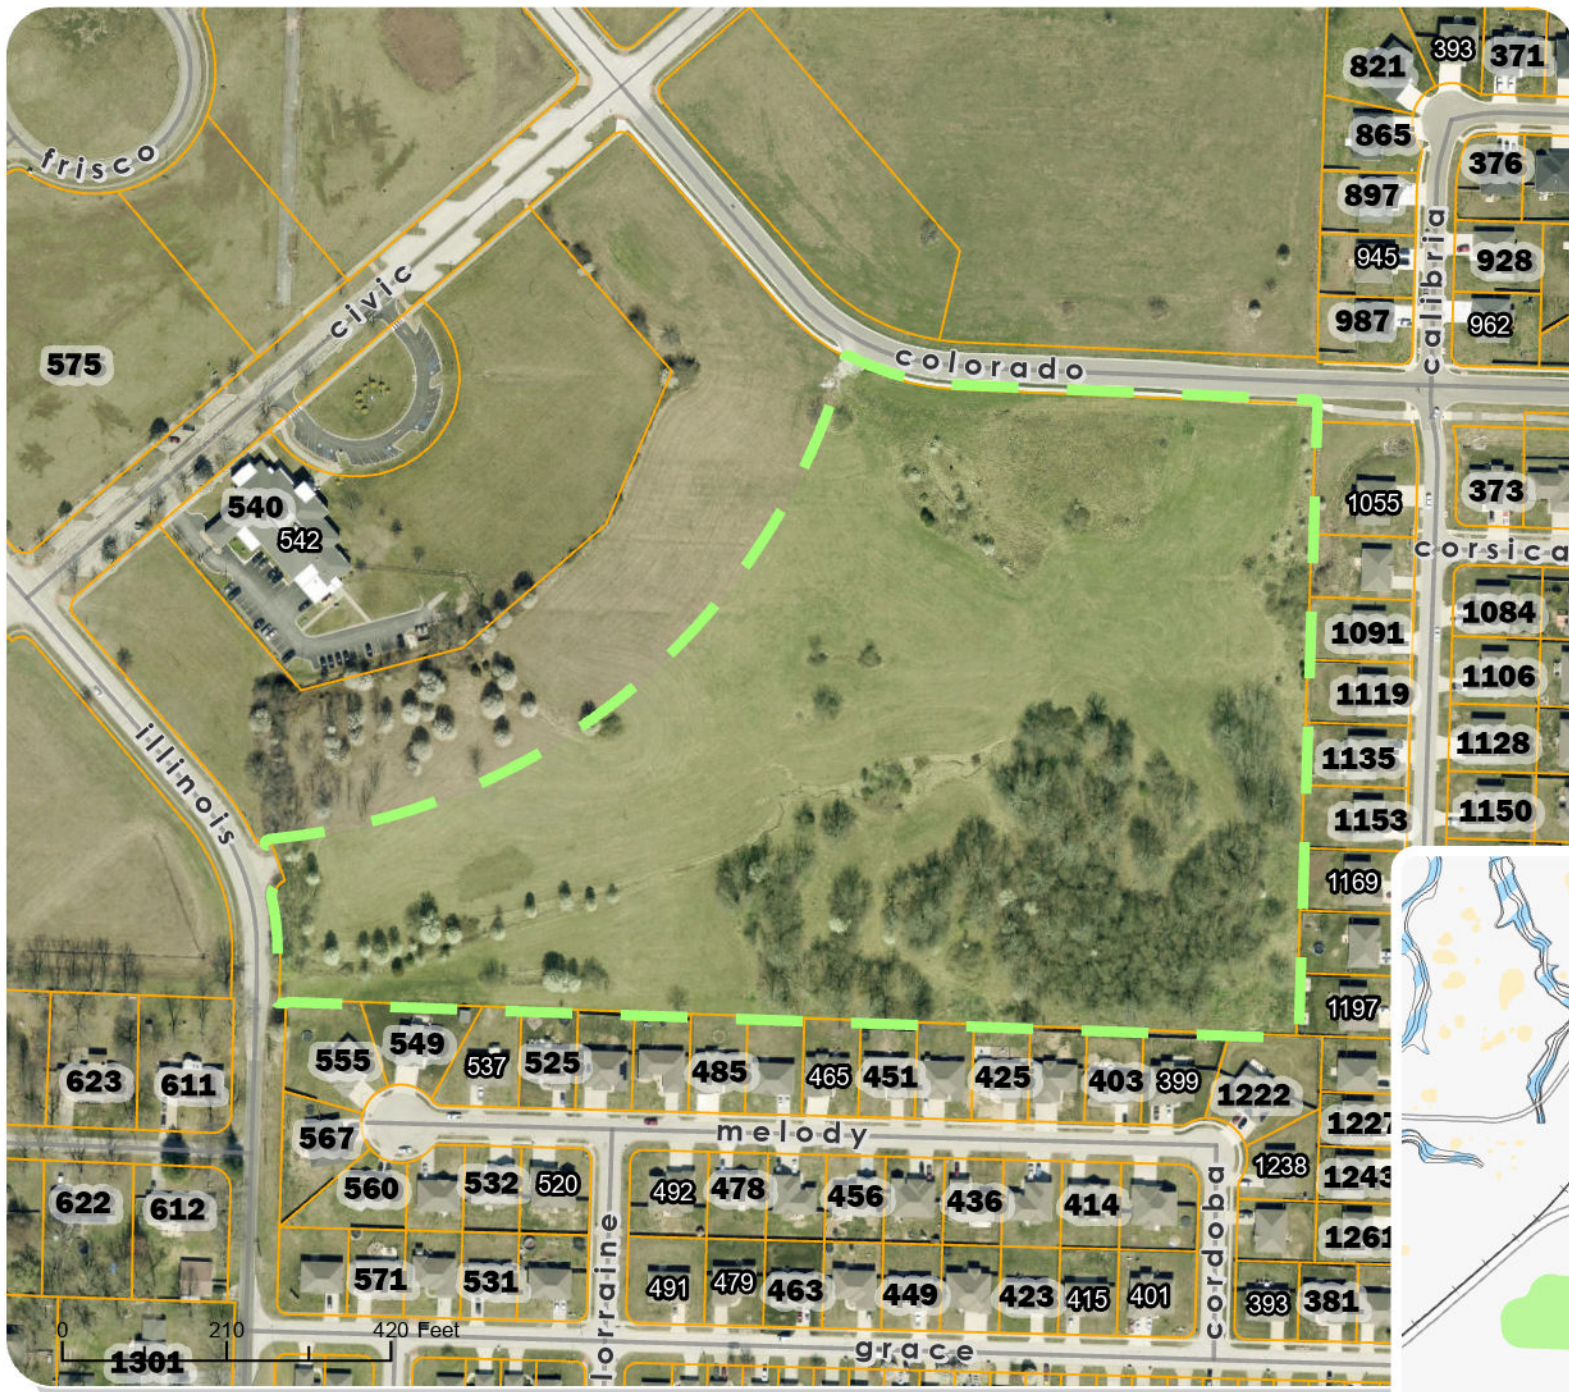

# FRISCO SQUARE AMENDED PDD

PDD 26-001 | PLANNED DEVELOPMENT DISTRICT