



Owner/Applicant  
JEFFREY BOYCE ENTERPRISES  
LLC



ADDRESS  
FARM ROAD 170

ZONING  
PDD | REQUESTED: BOYCE  
MIXED-USE PDD

PIN  
881710400015

WARD  
1

ACREAGE  
40

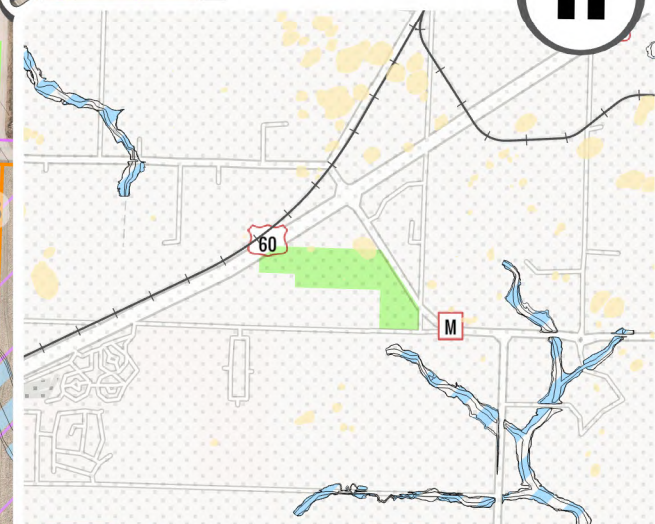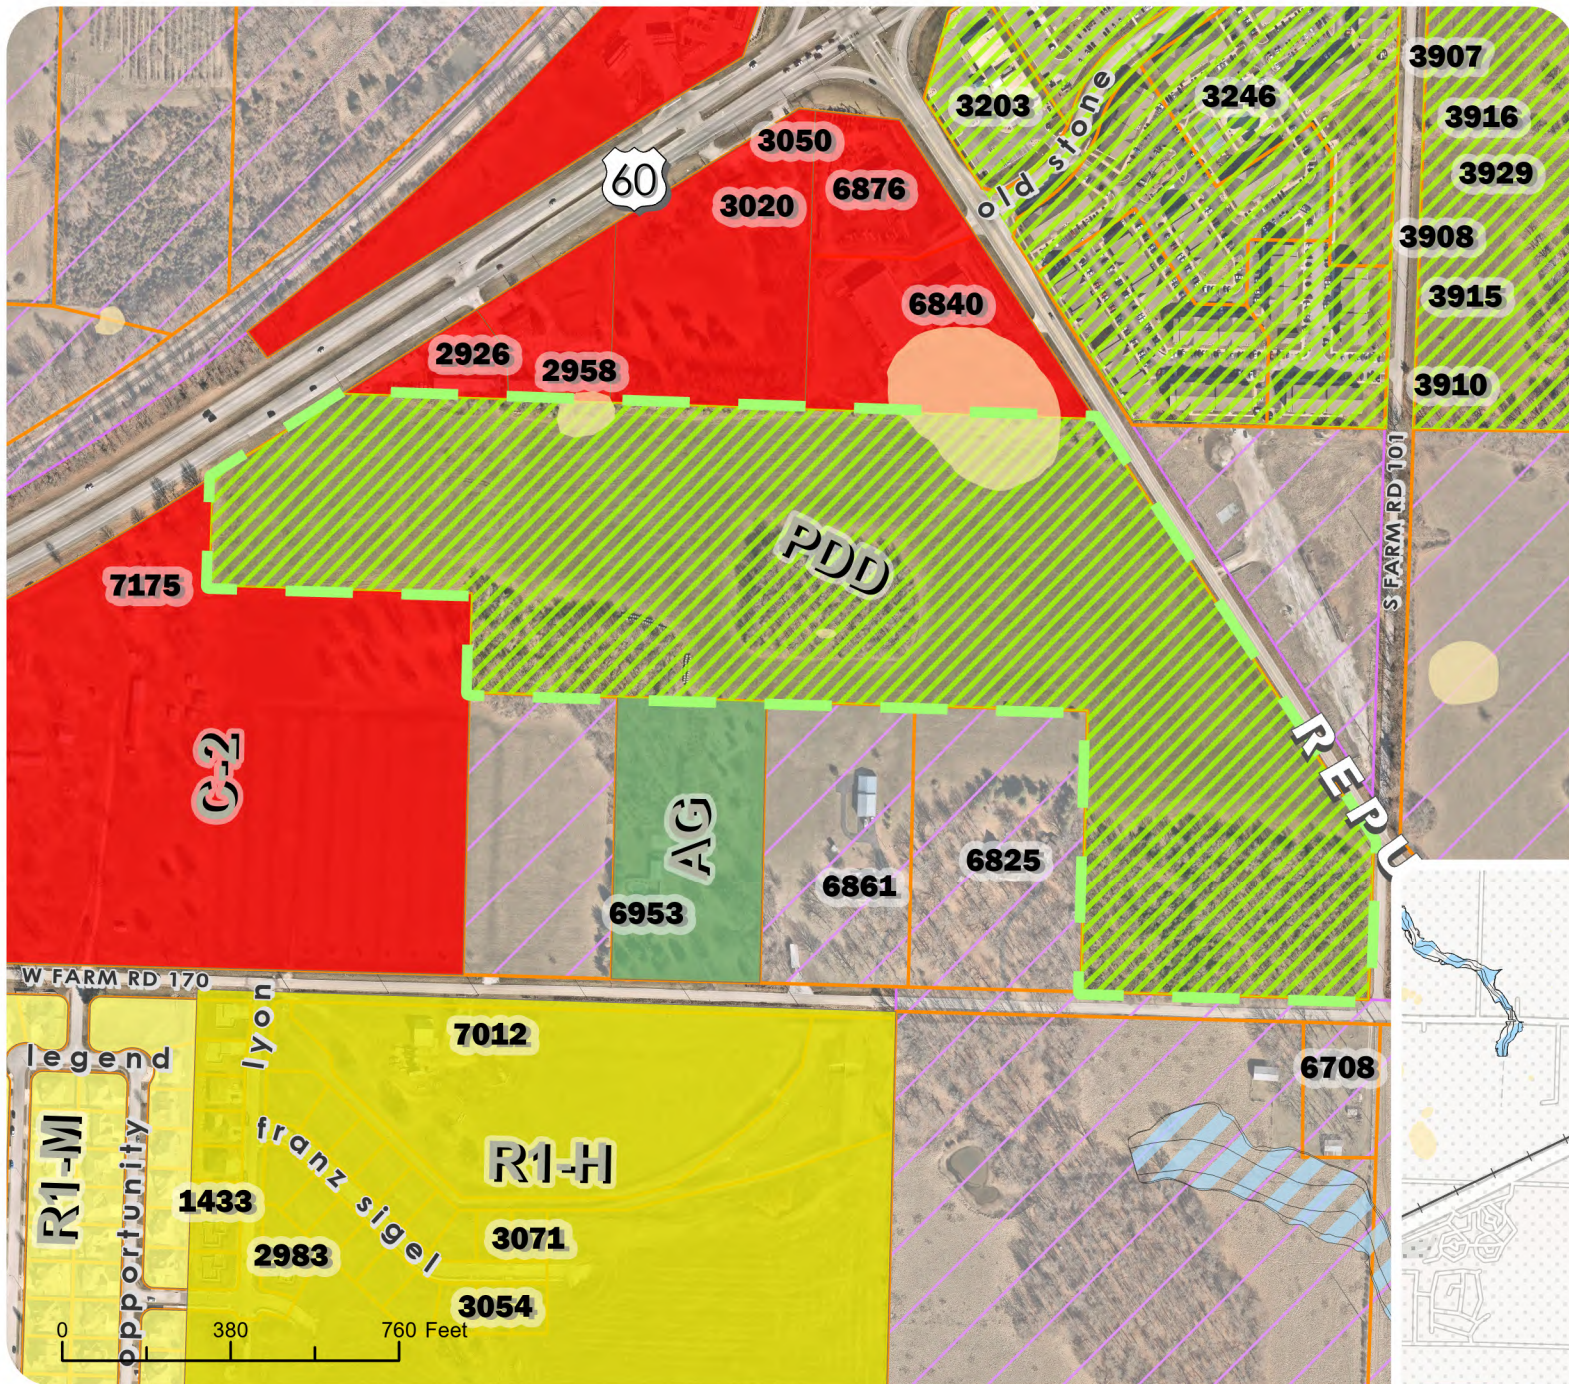

- Site Extent
- Floodplain
- Out of City
- Sinkholes

# BOYCE MIXED-USE PDD

PDD 23-003 | PDD