
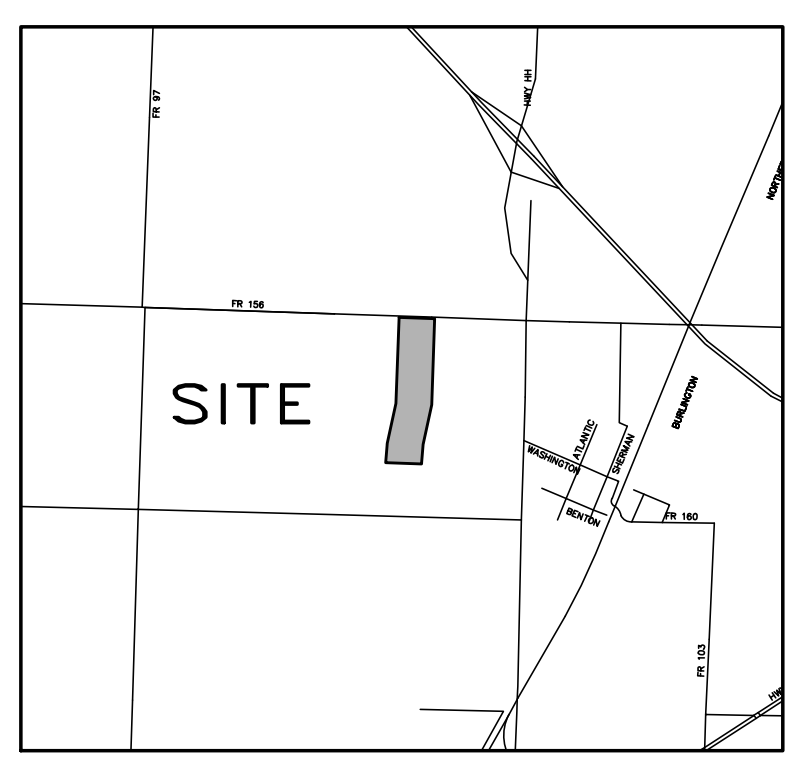



**WATER LINE EXTENSION**

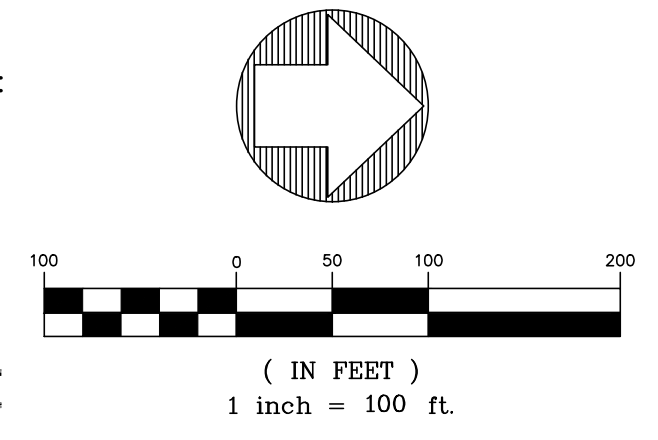

VICINITY MAP  
NOT TO SCALE

- LEGEND**
- FOUND IRON PIN
  - SET IRON PIN OR MARKER AS NOTED
  - △ R/W MARKER
  - BOUNDARY LINE
  - - - R/W LINE
  - - - EASEMENT LINE
  - - - SETBACK LINE
  - (M) MEASURED PLAT
  - (D) DEED
  - (R) RECORD
  - ☆ LIGHT POLE
  - ⊙ SANITARY SEWER MANHOLE
  - ⊙ SANITARY SEWER CLEANOUT
  - SAN — SANITARY SEWER LINE
  - ⊕ UTILITY POLE
  - ⊕ ELECTRIC METER
  - OHE — OVERHEAD ELECTRIC
  - UGE — UNDERGROUND ELECTRIC
  - GUY — GUY WIRE
  - ⊕ PHONE/COMMUNICATION MANHOLE
  - ⊕ PHONE PEDESTAL
  - ⊕ CABLE TV RISER
  - CATV — CABLE TV LINE
  - ST — UNDERGROUND PHONE
  - DT — OVERHEAD PHONE
  - F/O — FIBER OPTIC LINE
  - ⊕ WATER VALVE
  - ⊕ WATER METER
  - ⊕ WATER LINE
  - ⊕ FIRE HYDRANT
  - ⊕ GAS VALVE
  - ⊕ GAS METER
  - GAS — GAS LINE
  - FENCE — FENCE LINE (AS NOTED)
  - ⊕ ROAD SIGN (STOP, SPEED LIMIT, ETC)
- ABBREVIATIONS:**
- XFMR TRANSFORMER
  - ICV IRRIGATION CONTROL VALVE
  - CI STORMWATER CURB INLET

**10" WATERMAIN - 1287 LF**  
**12" WATERMAIN - 3826 LF**  
 ~ 1127 LF OF CURB & GUTTER  
 ~ 2950 SY OF ASPHALT FOR ADDITIONAL ROADWAY

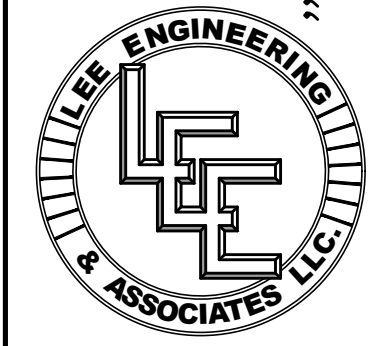REVISIONS: SCALE: 1" = 100' FIELD BY: TS, JS DRAWN BY: ACW CHECKED BY: LEE	DATE: _____ BY: _____	<b>WATERLINE EXHIBIT</b> <b>CITY OF REPUBLIC</b> <b>WATER LINE EXTENSIONS</b> DRURY LANE, REPUBLIC, GREENE COUNTY, MISSOURI
Missouri State Certificate of Authority Engineering #2005015504 Land Surveying #2009028050		
LEE Engineering & Associates, L.L.C. 1200 E. Woodhurst Dr., Suite D200 Springfield, Missouri 65807 417-886-9100 (phone) 417-886-9336 (fax) lee@leeengineering.biz		
		
<i>Engineering with Integrity</i>		
DATE: 2020-08-11 SHEET: 1 OF 1 PROJECT: 020 FILE: Drury Lane Extension 2020.dwg		