





Owner/Applicant
Kyle Kirk/Kirk Werks LLC

ADDRESS
7200 Block of West Farm
Road 170

ZONING
KIRKWOOD ESTATES PDD
(PDD 23-005) | REQUESTED
KIRKWOOD ESTATES PDD
AMENDED

WARD
1

ACREAGE
28.88

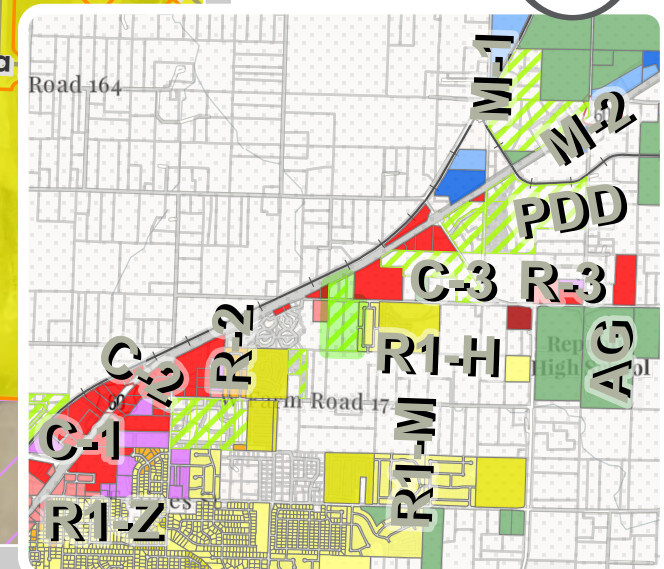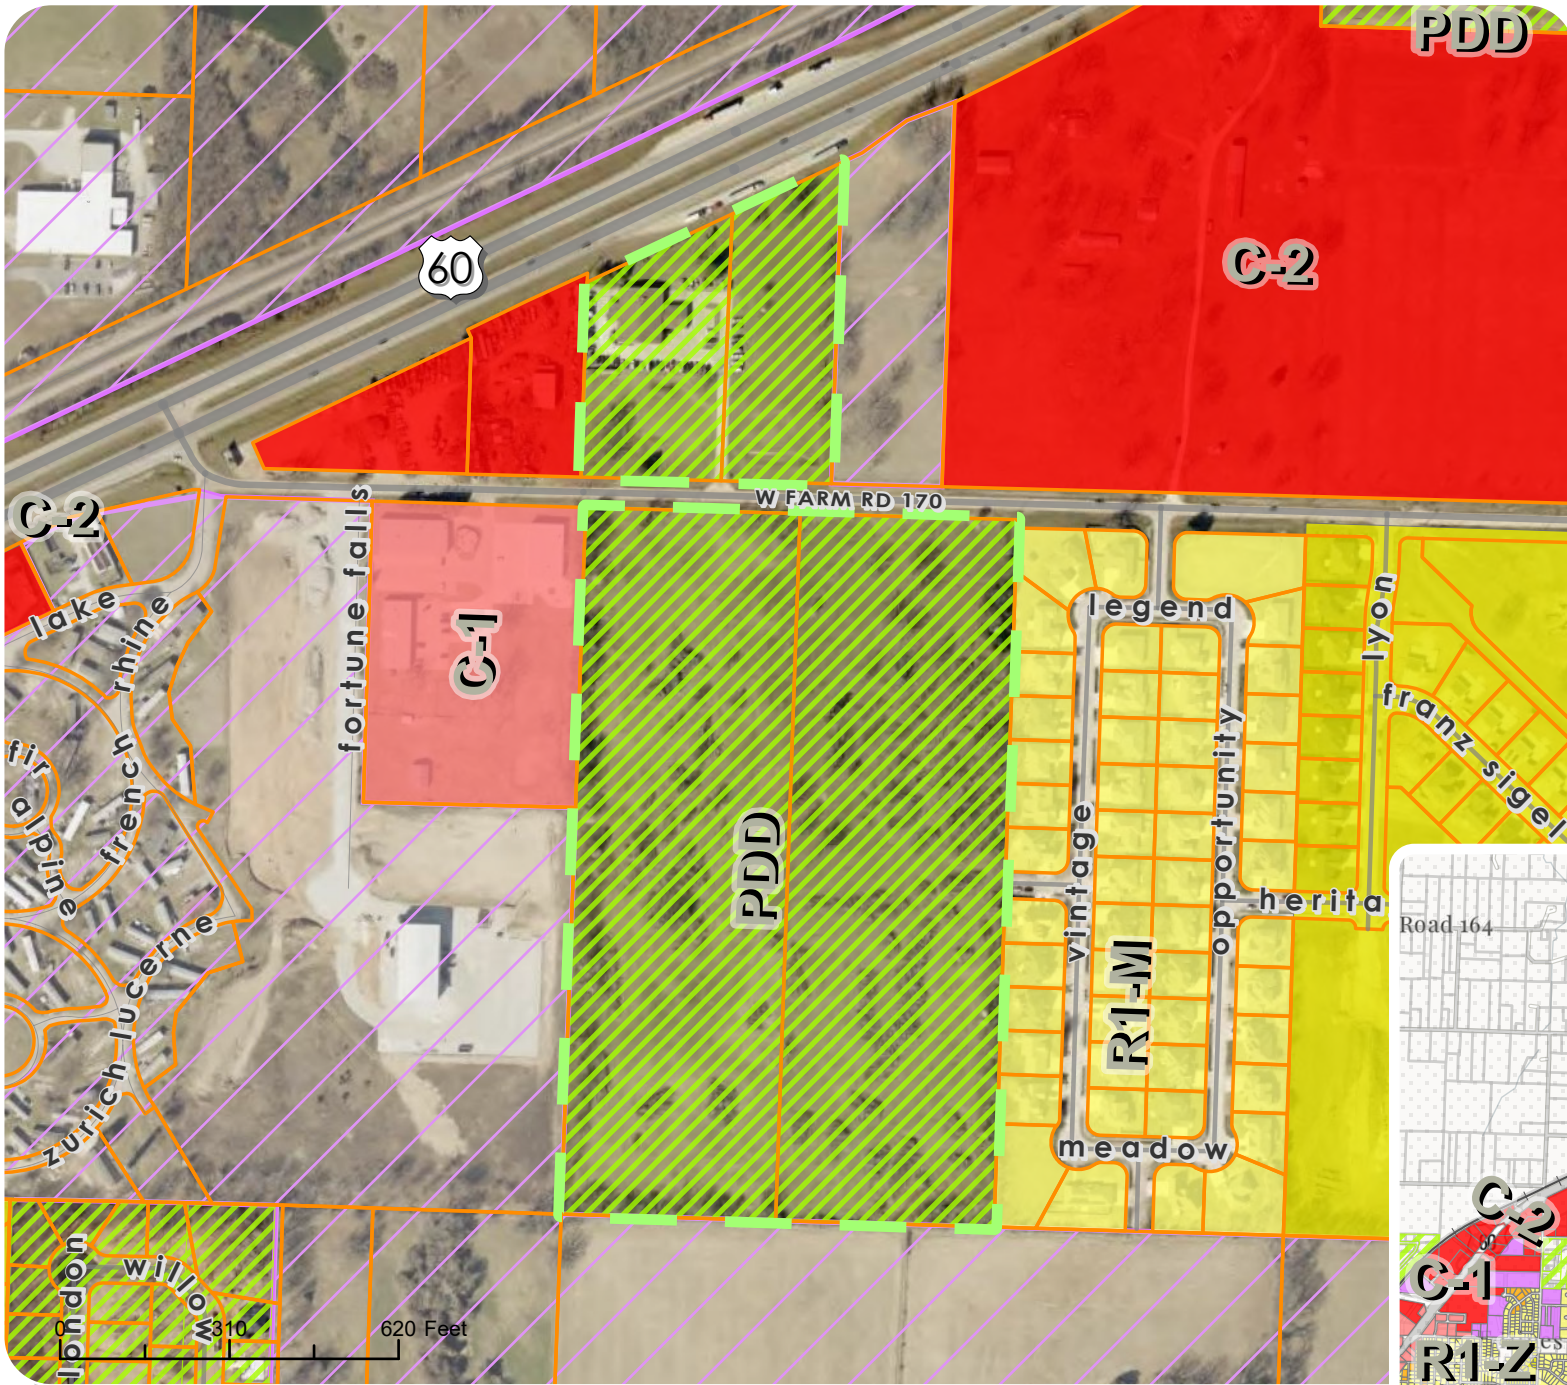

KIRKWOOD ESTATES PDD AMENDED

PDD 24-003 | PDD

 **Site Extent**

 **Out of City**