



Owner/Applicant
JEFFREY BOYCE ENTERPRISES
LLC



ADDRESS
FARM ROAD 170

ZONING
PDD | REQUESTED: BOYCE
MIXED-USE PDD

PIN
881710400015

WARD
1

ACREAGE
40

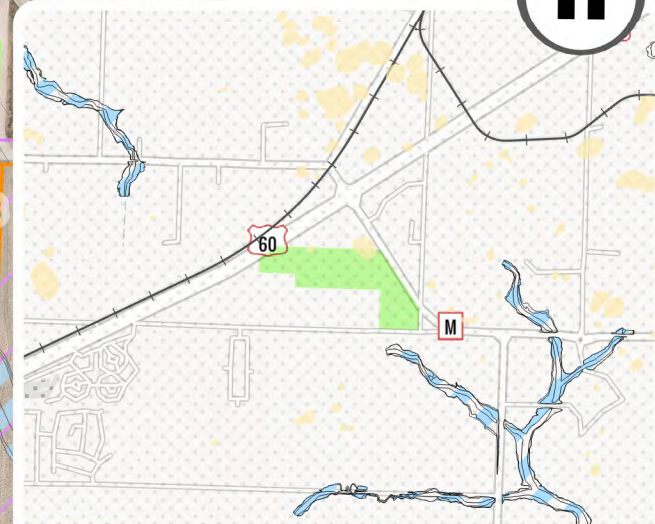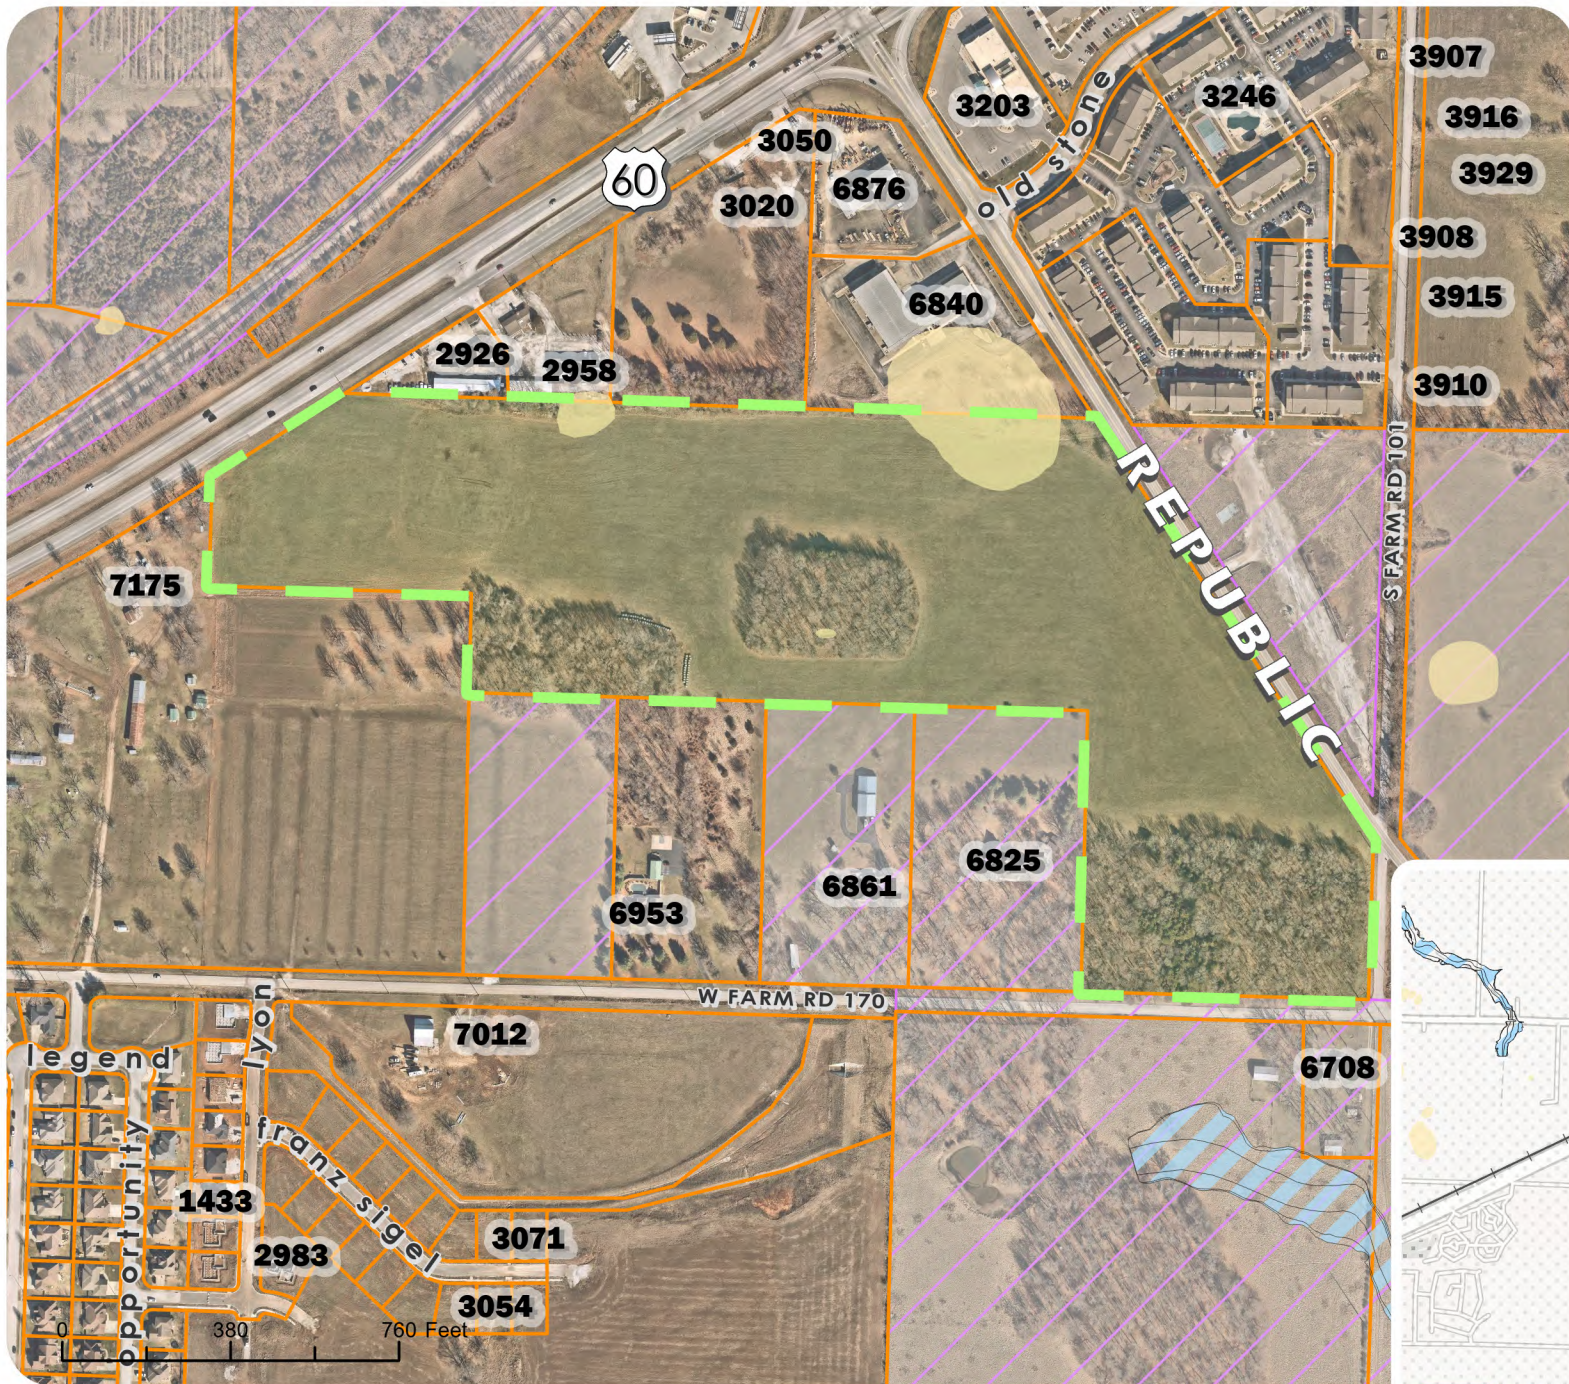

- Site Extent
- Floodplain
- Out of City
- Sinkholes

BOYCE MIXED-USE PDD

PDD 23-003 | PDD