



Owner/Applicant  
Modern Tractor & Supply  
CO INC



ADDRESS  
900 Block of S Colorado  
Ave

ZONING  
FRISCO SQUARE PDD |  
REQUESTED FRISCO SQUARE  
PH. 2 AMENDED PLANNED  
DEVELOPMENT DISTRICT

PIN  
881730101221

WARD  
4

ACREAGE  
5.08

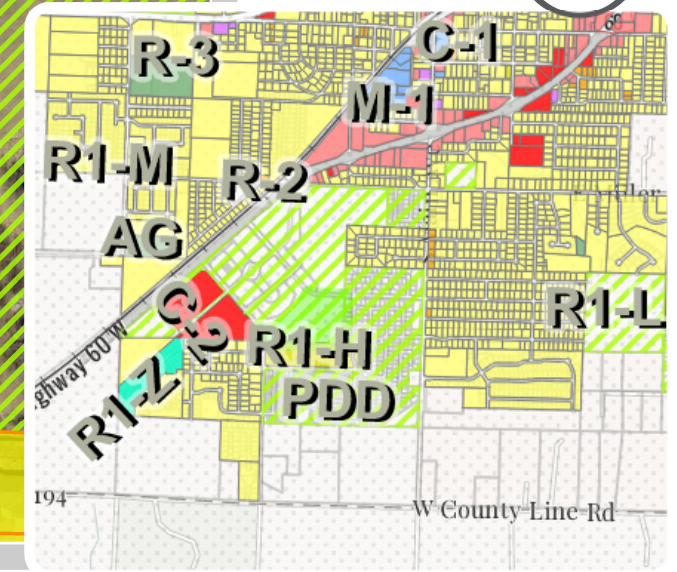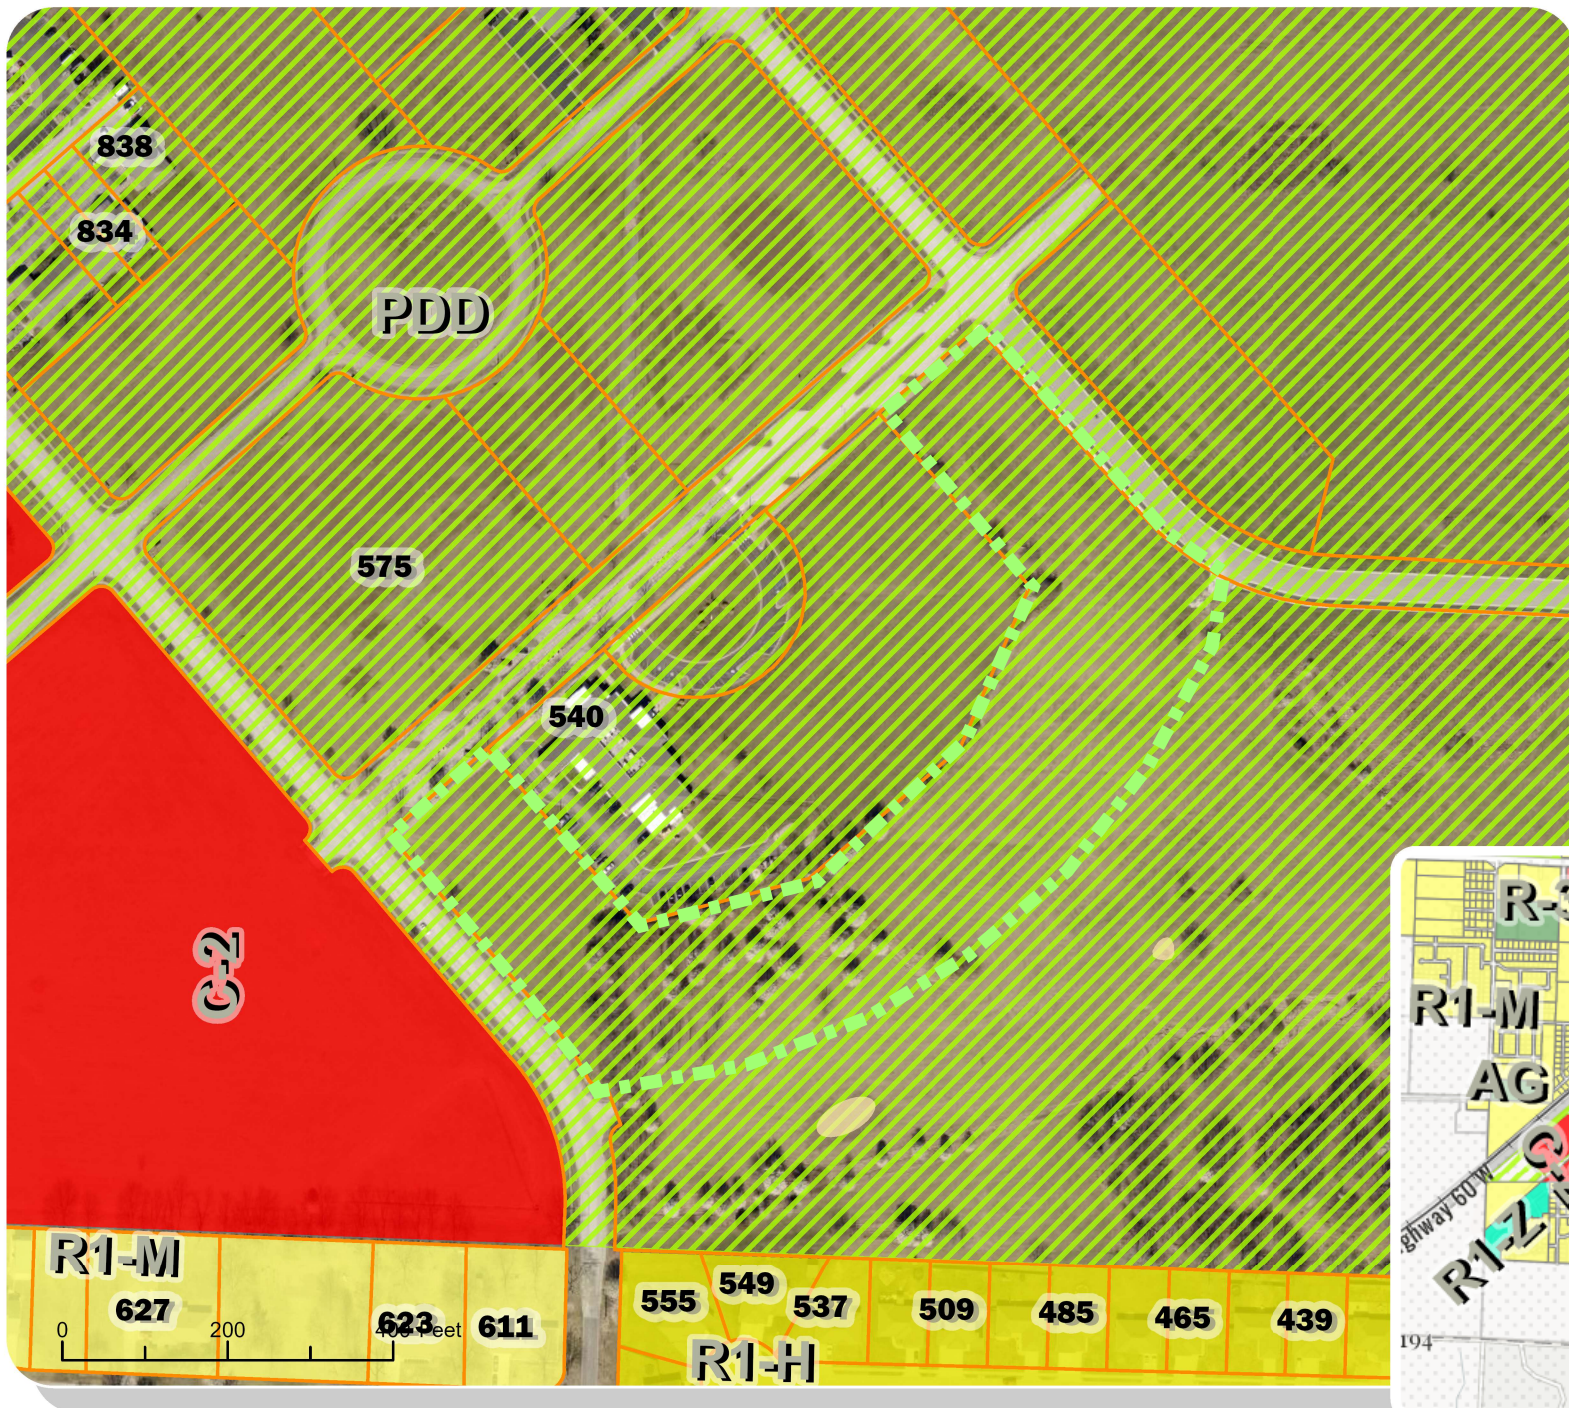

# FRISCO SQUARE AMENDED PH. 2 PDD

## PDD 25-002 PLANNED DEVELOPMENT DISTRICT

- Site Extent
- Sinkholes
- Out of City
- Floodplain