



Owner/Applicant
JEFFREY BOYCE ENTERPRISES
LLC



ADDRESS
Farm Road 170

ZONING
BOYCE MIXED-USE PDD |
REQUESTED: AMENDED BOYCE
MIXED-USE PDD

PIN
1710400015

WARD
1

ACREAGE
40

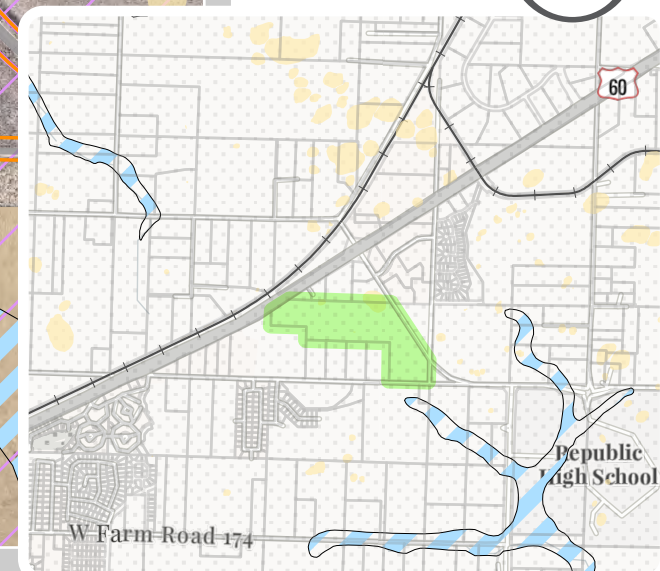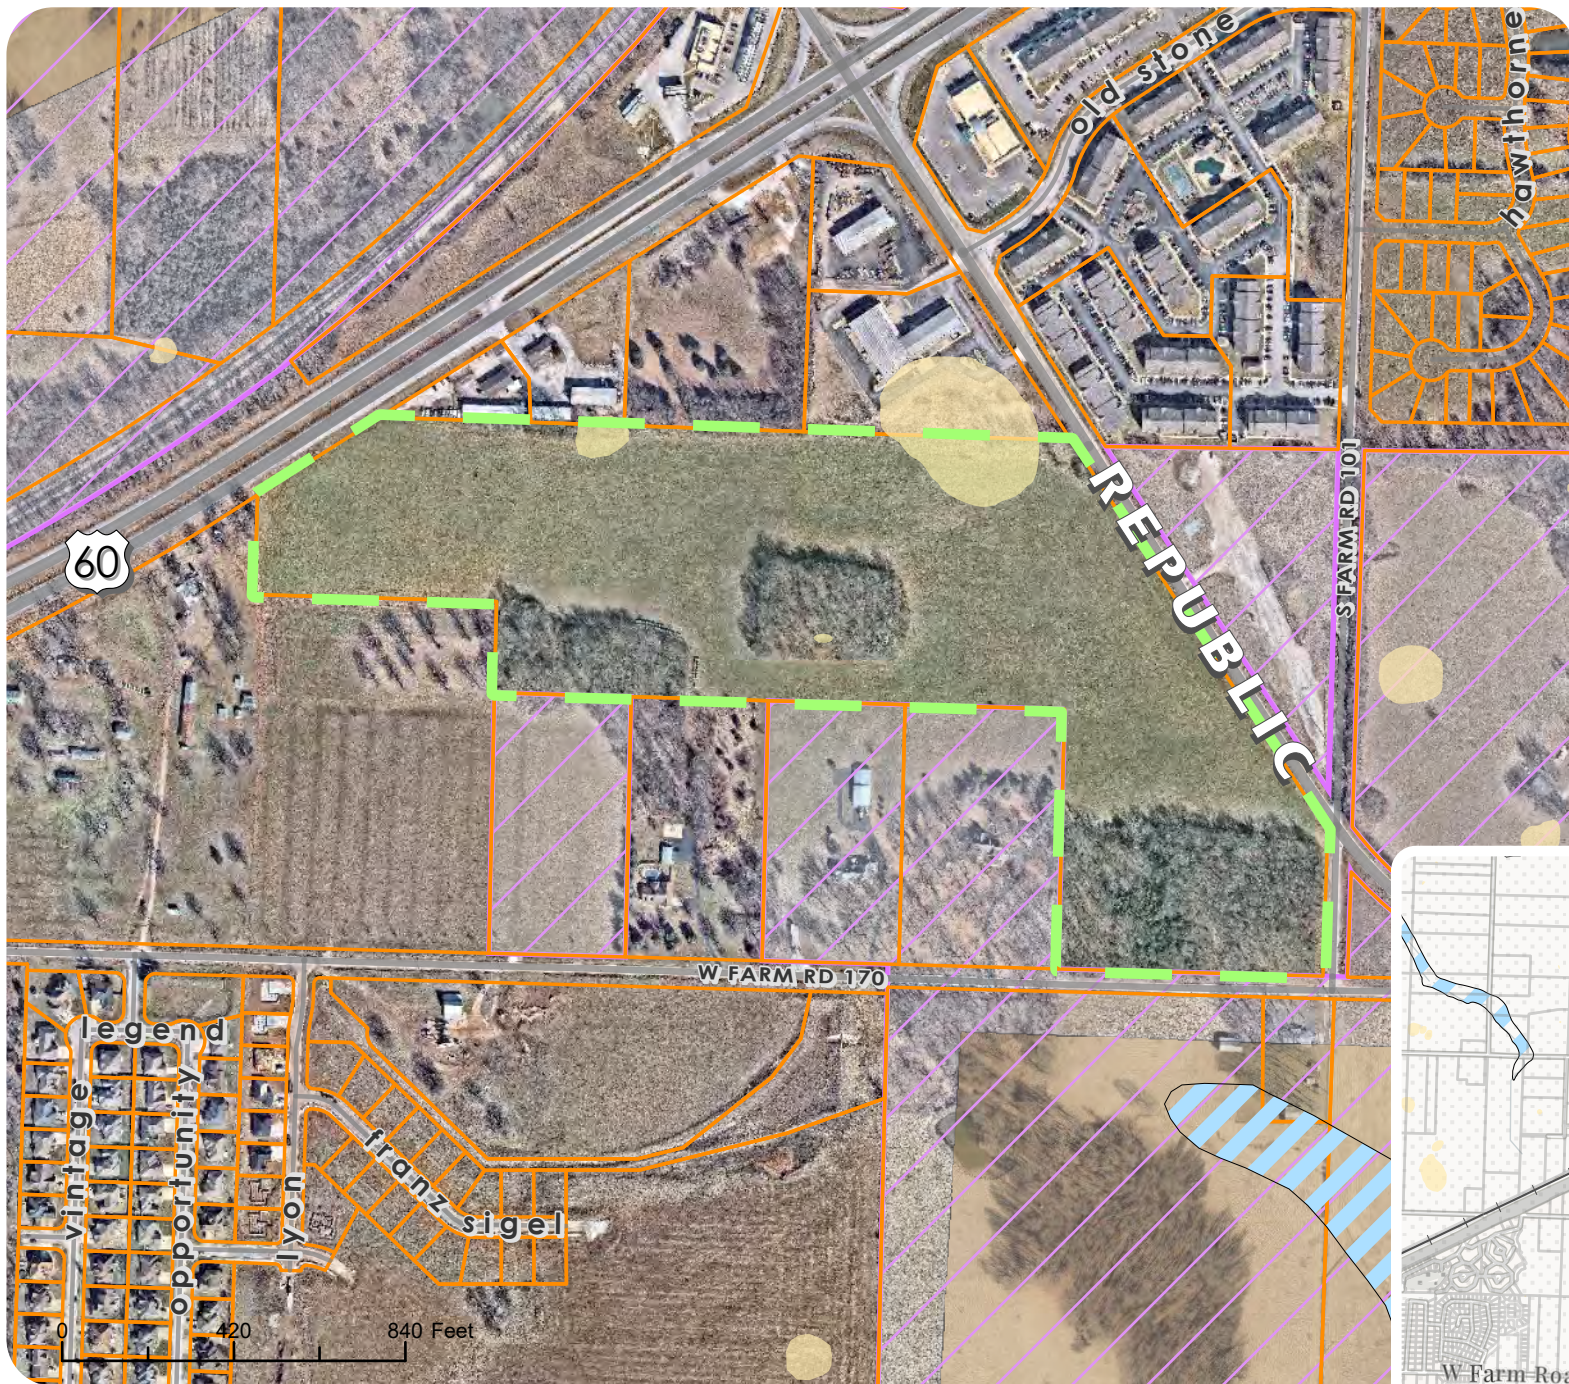

AMENDED BOYCE MIXED-USE PDD

PDD 24-002 | PDD

- Site Extent
- Sinkholes
- Out of City
- Floodplain