
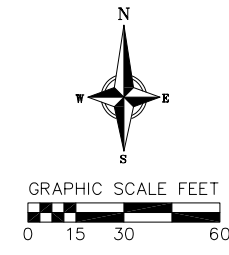


03 Jan 2023 - 1:38p R:\Richland Center, City of\220272 - Stori Field\CADD\Richland Center Stori Field Existing Conditions.dwg by: node

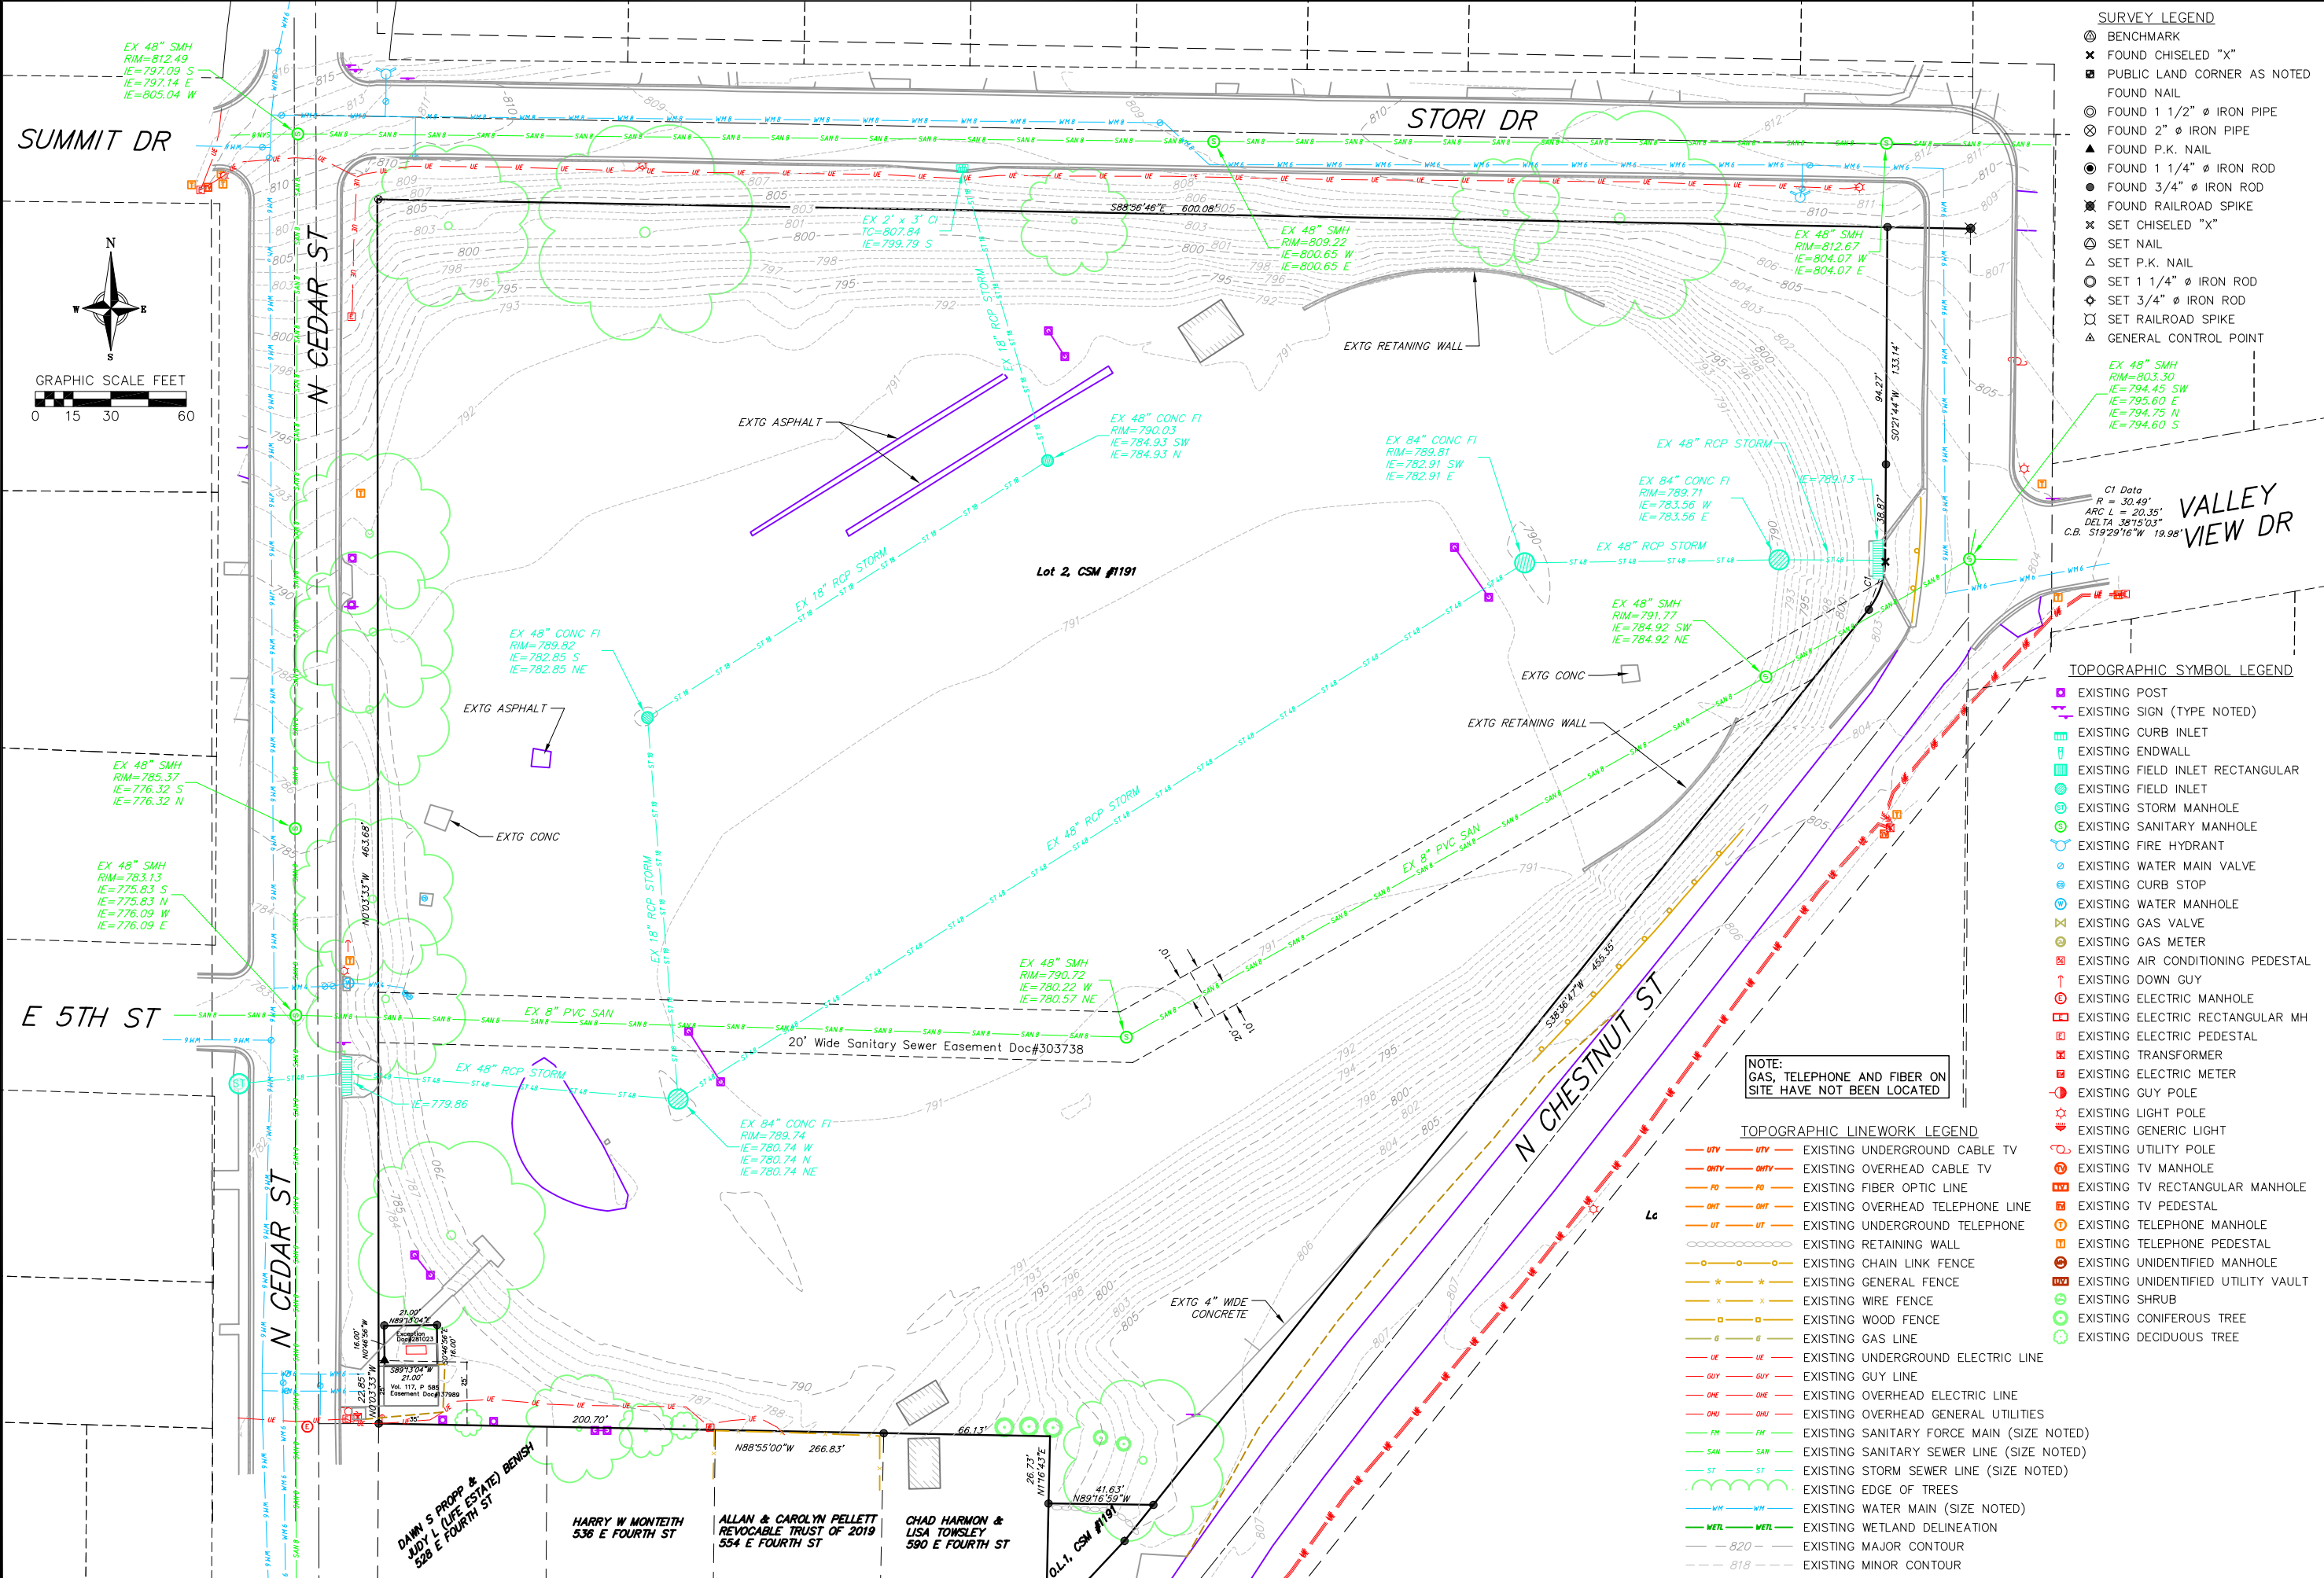

- SURVEY LEGEND**
- ⊙ BENCHMARK
 - ✕ FOUND CHISELED "X"
 - PUBLIC LAND CORNER AS NOTED
 - FOUND NAIL
 - ⊙ FOUND 1 1/2" ⌀ IRON PIPE
 - ⊗ FOUND 2" ⌀ IRON PIPE
 - ▲ FOUND P.K. NAIL
 - FOUND 1 1/4" ⌀ IRON ROD
 - FOUND 3/4" ⌀ IRON ROD
 - ✕ FOUND RAILROAD SPIKE
 - ✕ SET CHISELED "X"
 - ⊙ SET NAIL
 - △ SET P.K. NAIL
 - ⊙ SET 1 1/4" ⌀ IRON ROD
 - ⊙ SET 3/4" ⌀ IRON ROD
 - ✕ SET RAILROAD SPIKE
 - ▲ GENERAL CONTROL POINT

- TOPOGRAPHIC SYMBOL LEGEND**
- EXISTING POST
 - ⊙ EXISTING SIGN (TYPE NOTED)
 - ⊙ EXISTING CURB INLET
 - ⊙ EXISTING ENDWALL
 - ⊙ EXISTING FIELD INLET RECTANGULAR
 - ⊙ EXISTING FIELD INLET
 - ⊙ EXISTING STORM MANHOLE
 - ⊙ EXISTING SANITARY MANHOLE
 - ⊙ EXISTING FIRE HYDRANT
 - ⊙ EXISTING WATER MAIN VALVE
 - ⊙ EXISTING CURB STOP
 - ⊙ EXISTING WATER MANHOLE
 - ⊙ EXISTING GAS VALVE
 - ⊙ EXISTING GAS METER
 - ⊙ EXISTING AIR CONDITIONING PEDESTAL
 - ⊙ EXISTING DOWN GUY
 - ⊙ EXISTING ELECTRIC MANHOLE
 - ⊙ EXISTING ELECTRIC RECTANGULAR MH
 - ⊙ EXISTING ELECTRIC PEDESTAL
 - ⊙ EXISTING TRANSFORMER
 - ⊙ EXISTING ELECTRIC METER
 - ⊙ EXISTING GUY POLE
 - ⊙ EXISTING LIGHT POLE
 - ⊙ EXISTING GENERIC LIGHT
 - ⊙ EXISTING UTILITY POLE
 - ⊙ EXISTING TV MANHOLE
 - ⊙ EXISTING TV RECTANGULAR MANHOLE
 - ⊙ EXISTING TV PEDESTAL
 - ⊙ EXISTING TELEPHONE MANHOLE
 - ⊙ EXISTING TELEPHONE PEDESTAL
 - ⊙ EXISTING UNIDENTIFIED MANHOLE
 - ⊙ EXISTING UNIDENTIFIED UTILITY VAULT
 - ⊙ EXISTING SHRUB
 - ⊙ EXISTING CONIFEROUS TREE
 - ⊙ EXISTING DECIDUOUS TREE

- TOPOGRAPHIC LINEWORK LEGEND**
- UTV — UTV — EXISTING UNDERGROUND CABLE TV
 - OHV — OHV — EXISTING OVERHEAD CABLE TV
 - FO — FO — EXISTING FIBER OPTIC LINE
 - OHT — OHT — EXISTING OVERHEAD TELEPHONE LINE
 - UT — UT — EXISTING UNDERGROUND TELEPHONE
 - — — EXISTING RETAINING WALL
 - — — EXISTING CHAIN LINK FENCE
 - * — * — EXISTING GENERAL FENCE
 - x — x — EXISTING WIRE FENCE
 - □ — □ — EXISTING WOOD FENCE
 - G — G — EXISTING GAS LINE
 - UE — UE — EXISTING UNDERGROUND ELECTRIC LINE
 - GUY — GUY — EXISTING GUY LINE
 - OHE — OHE — EXISTING OVERHEAD ELECTRIC LINE
 - OHU — OHU — EXISTING OVERHEAD GENERAL UTILITIES
 - FM — FM — EXISTING SANITARY FORCE MAIN (SIZE NOTED)
 - SAN — SAN — EXISTING SANITARY SEWER LINE (SIZE NOTED)
 - ST — ST — EXISTING STORM SEWER LINE (SIZE NOTED)
 - — — EXISTING EDGE OF TREES
 - WM — WM — EXISTING WATER MAIN (SIZE NOTED)
 - WTL — WTL — EXISTING WETLAND DELINEATION
 - 820 — 820 — EXISTING MAJOR CONTOUR
 - 818 — 818 — EXISTING MINOR CONTOUR

NOTE:
GAS, TELEPHONE AND FIBER ON SITE
HAVE NOT BEEN LOCATED

planners | engineers | advisors
Phone: (800) 261-3898

STORI FIELD TOPOGRAPHIC SURVEY

REVISIONS		REVISIONS	
NO.	DATE	NO.	DATE

DATE: NOVEMBER 2022

DRAFTER: PUJN

CHECKED: MMUC

PROJECT NO.: 220272

SHEET: 1 OF 1