



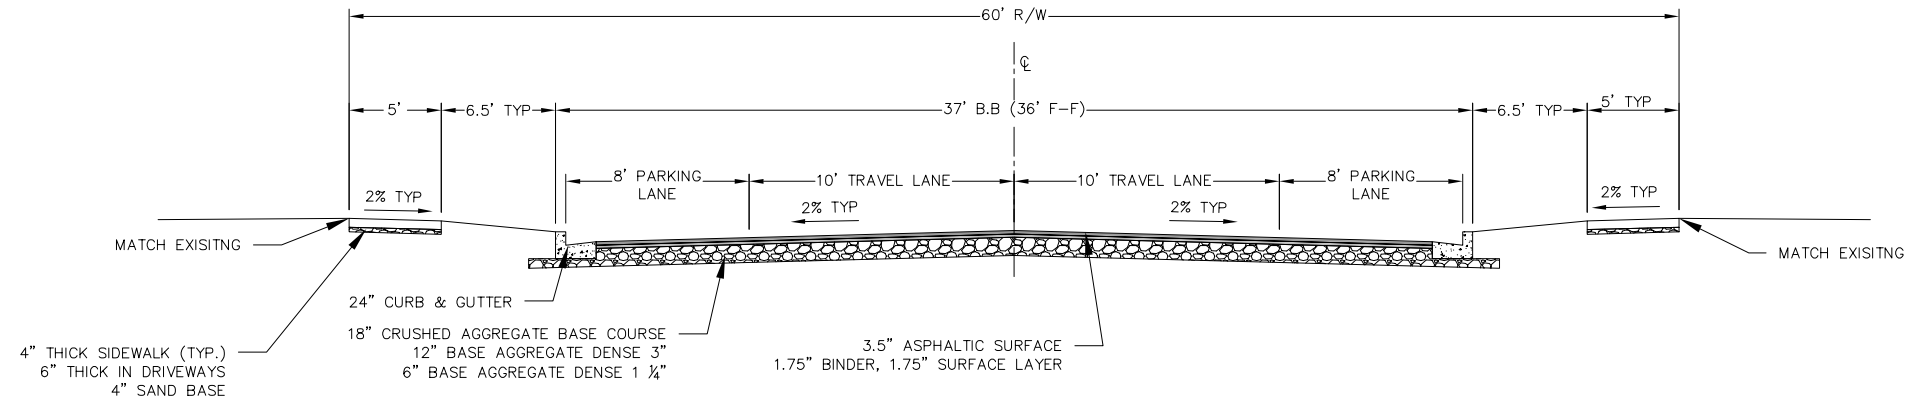


1
1

PROPOSED TYPICAL SECTION – 37' BACK TO BACK (36' F-F)
NOT TO SCALE NORTH & SOUTH SIDE PARKING

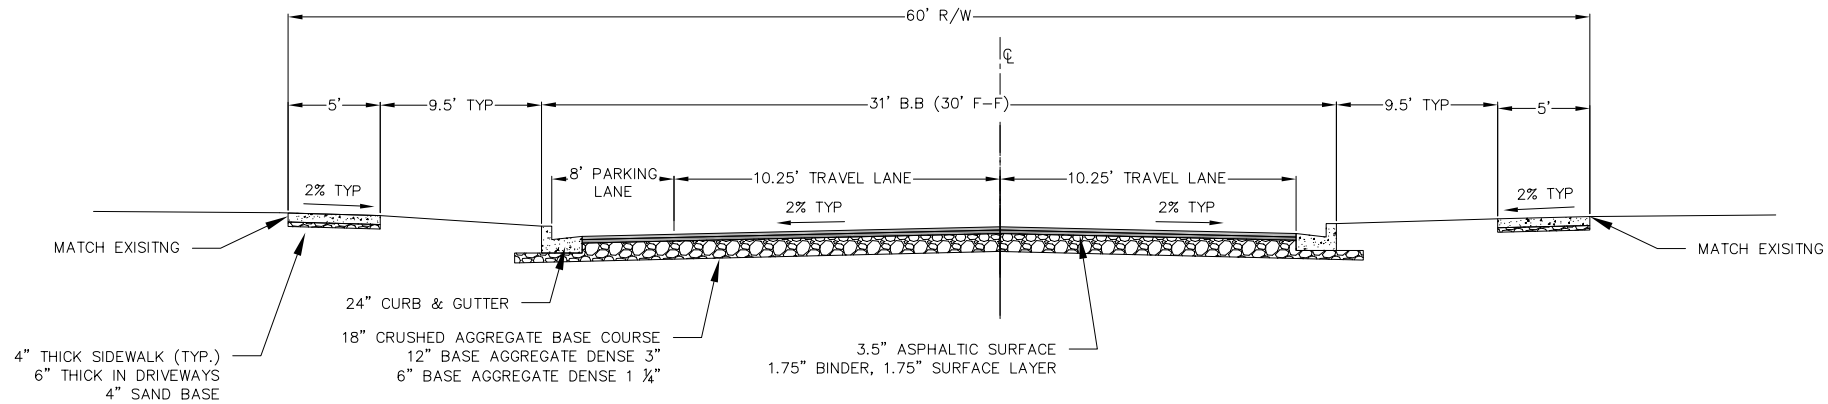

1
1

PROPOSED TYPICAL SECTION – 31' BACK TO BACK (30' F-F)
NOT TO SCALE NORTH SIDE PARKING

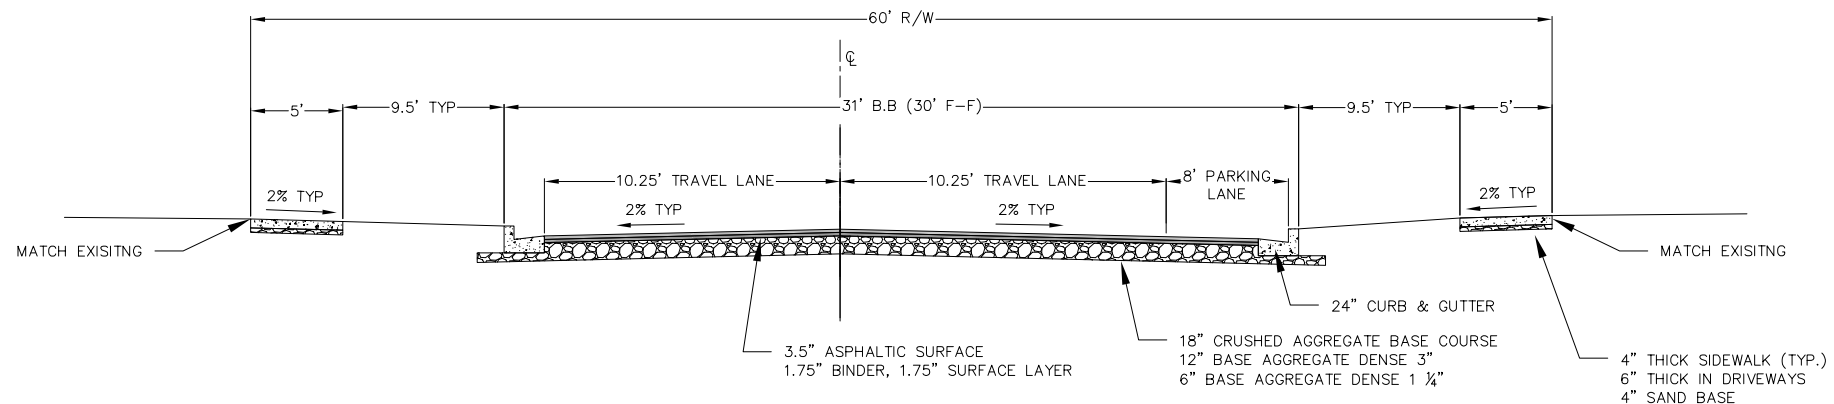

1
1

PROPOSED TYPICAL SECTION – 31' BACK TO BACK (30' F-F)
NOT TO SCALE SOUTH SIDE PARKING

Stori Development - Proposed Street and Parking Options

Richland Center, WI
2025-12-15

vierbicher
planners | engineers | advisors

