


# WILD HONEY JUICERY AND CAFE 212 NORTH MAIN STREET RICHLAND CENTER, WI

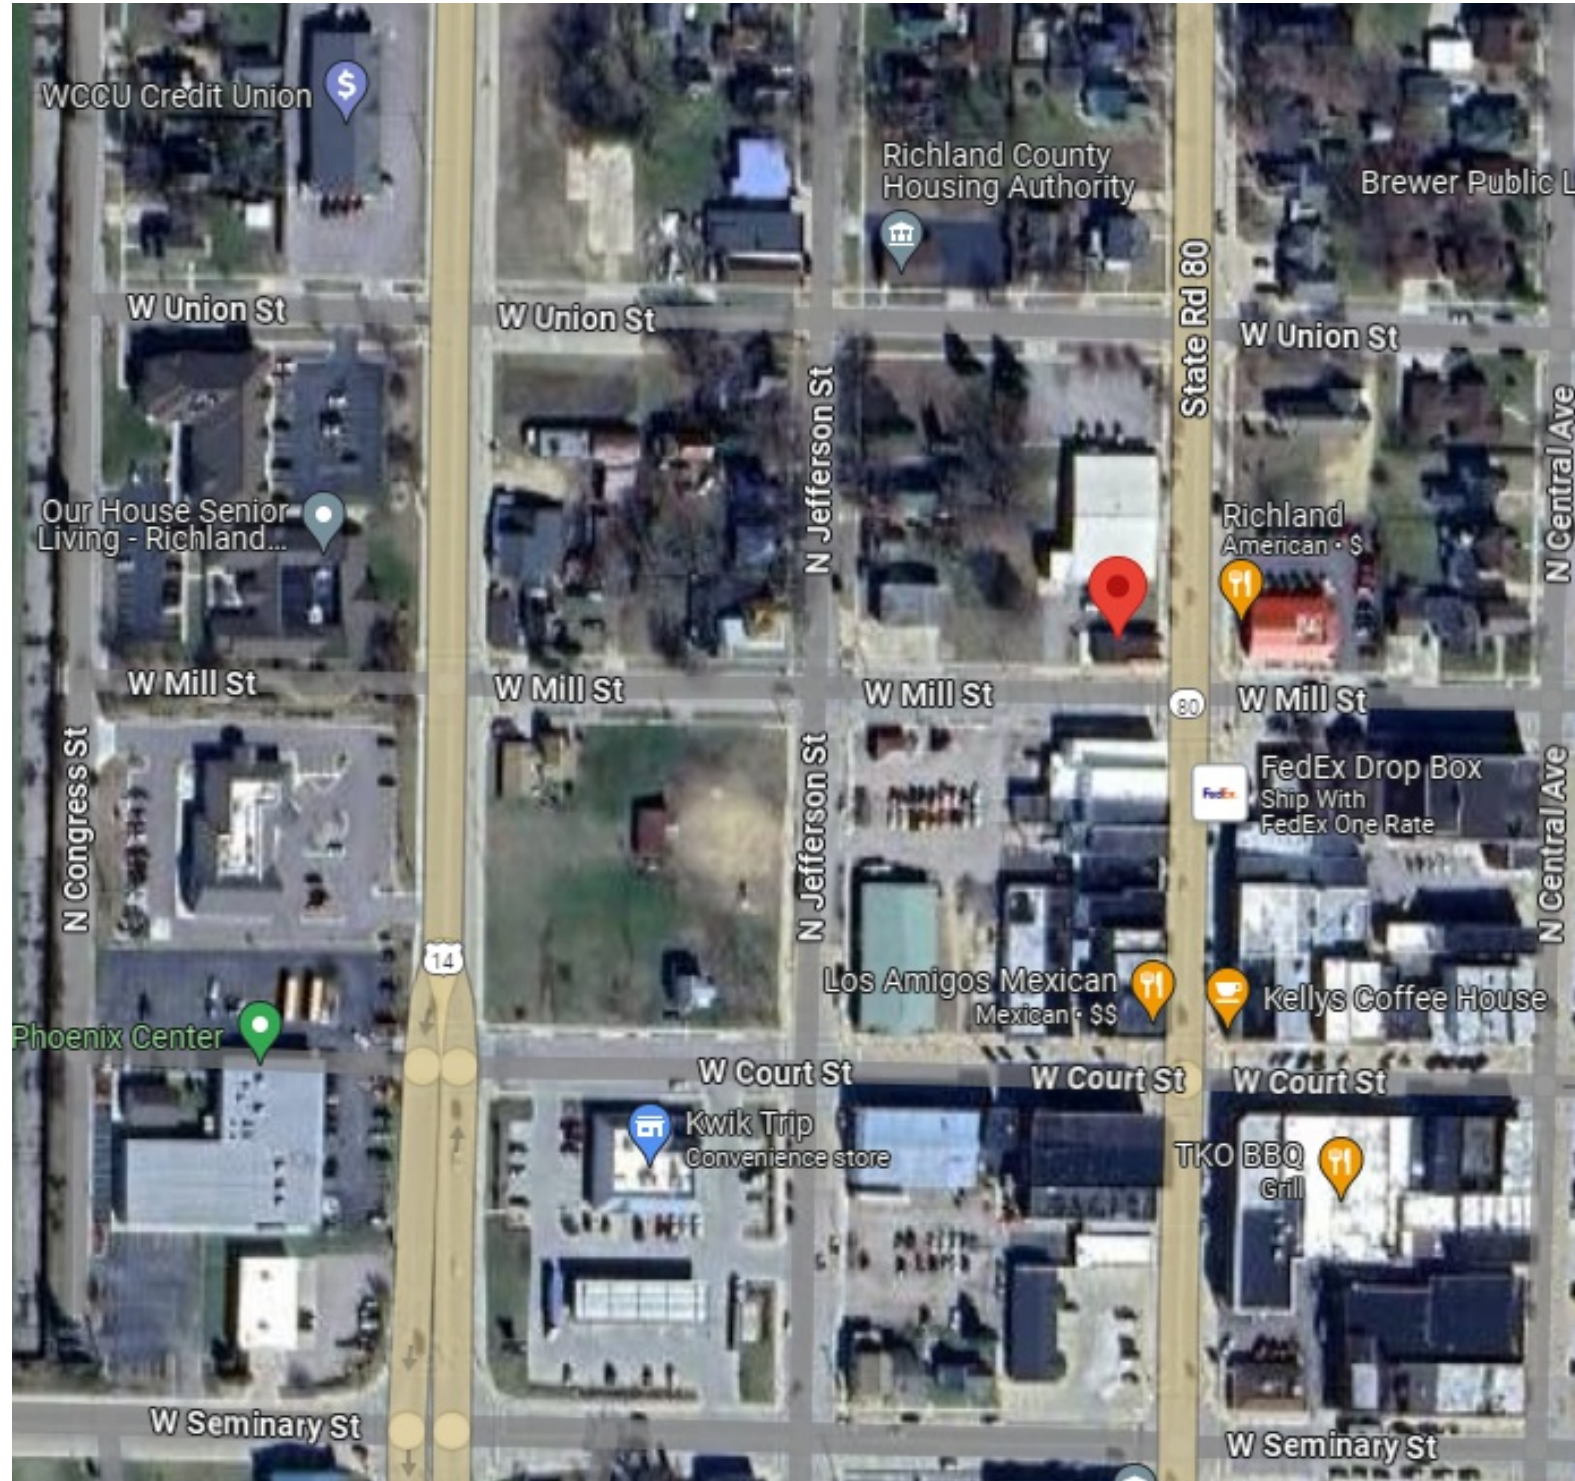

LOCATION

REVISION TABLE	
NUMBER	DATE

WILD HONEY JUICERY & CAFE'  
212 N. MAIN STREET  
RICHLAND CENTER, WI 53581

DRAWINGS PROVIDED BY:  
**NATALY WEISZ**

DATE:


12/5/2024

SCALE:

NS

SHEET:

EXISTING 212 W. MAIN STREET BUILDING.  
 WAS OPERATING AS A RESTAURANT.  
 TO BE RENOVATED INTO A JUICERY AND CAFE.

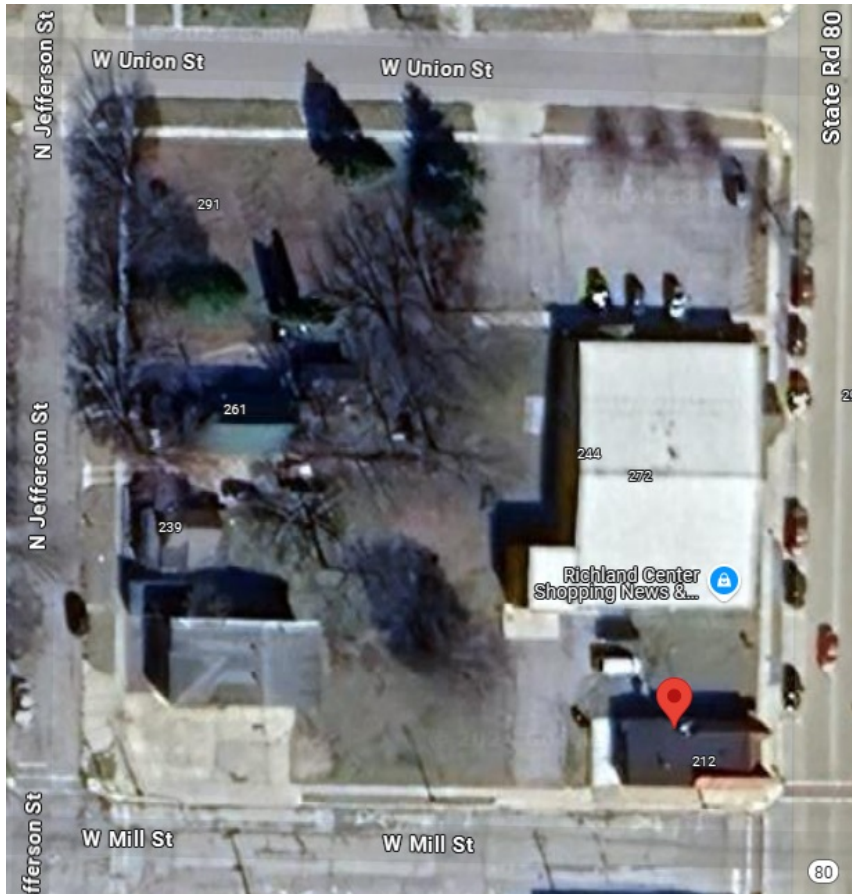

REVISION TABLE	NUMBER	DATE	REVISION BY	DESCRIPTION

WILD HONEY JUICERY AND CAFE  
 212 N. MAIN STREET  
 RICHLAND, WI 53581

DRAWINGS PROVIDED BY:  
**NATALY WEISZ**

DATE:

11/26/2024

SCALE:

NS

SHEET:

# WORKING DESIGN FOR THE NEW WILD HONEY JUICERY AND CAFE.



REVISION TABLE	
NUMBER	DATE

WILD HONEY JUICERY AND CAFE  
212 N. MAIN STREET  
RICHLAND, WI 53581

DRAWINGS PROVIDED BY:  
**NATALY WEISZ**

DATE:

11/26/2024

SCALE:

**NS**

SHEET:



REVISION TABLE	
NUMBER	DATE

WILD HONEY JUICERY AND CAFE  
 212 N. MAIN STREET  
 RICHLAND, WI 53581

DRAWINGS PROVIDED BY:  
**NATALY WEISZ**

DATE:

11/26/2024

SCALE:

NS

SHEET:



REVISION TABLE	NUMBER	DATE	REVISED BY	DESCRIPTION

DRAWINGS PROVIDED BY:  
**NATALY WEISZ**

DATE:

11/26/2024

SCALE:

NS

SHEET:



EXISTING EXTERIOR 1



EXISTING EXTERIOR 2



EXISTING EXTERIOR 3



PLANNED EXTERIOR 1



PLANNED EXTERIOR 2



PLANNED EXTERIOR 3

EXISTING EXTERIOR &  
PLANNED EXTERIOR



NUMBER	DATE	REVISION TABLE REVISOR	DESCRIPTION

WILD HONEY JUICERY & CAFE'  
212 N. MAIN STREET  
RICHLAND CENTER, WI 53581

DRAWINGS PROVIDED BY:  
NATALY WEISZ

DATE:

12/5/2024

SCALE:

NS

SHEET:



NUMBER	DATE	REVISION	DESCRIPTION

WILD HONEY JUICERY & CAFE'  
 212 N. MAIN STREET  
 RICHLAND CENTER, WI 53581

DRAWINGS PROVIDED BY:  
**NATALY WEISZ**


DATE:

12/5/2024

SCALE:

1/4"=1'

SHEET:

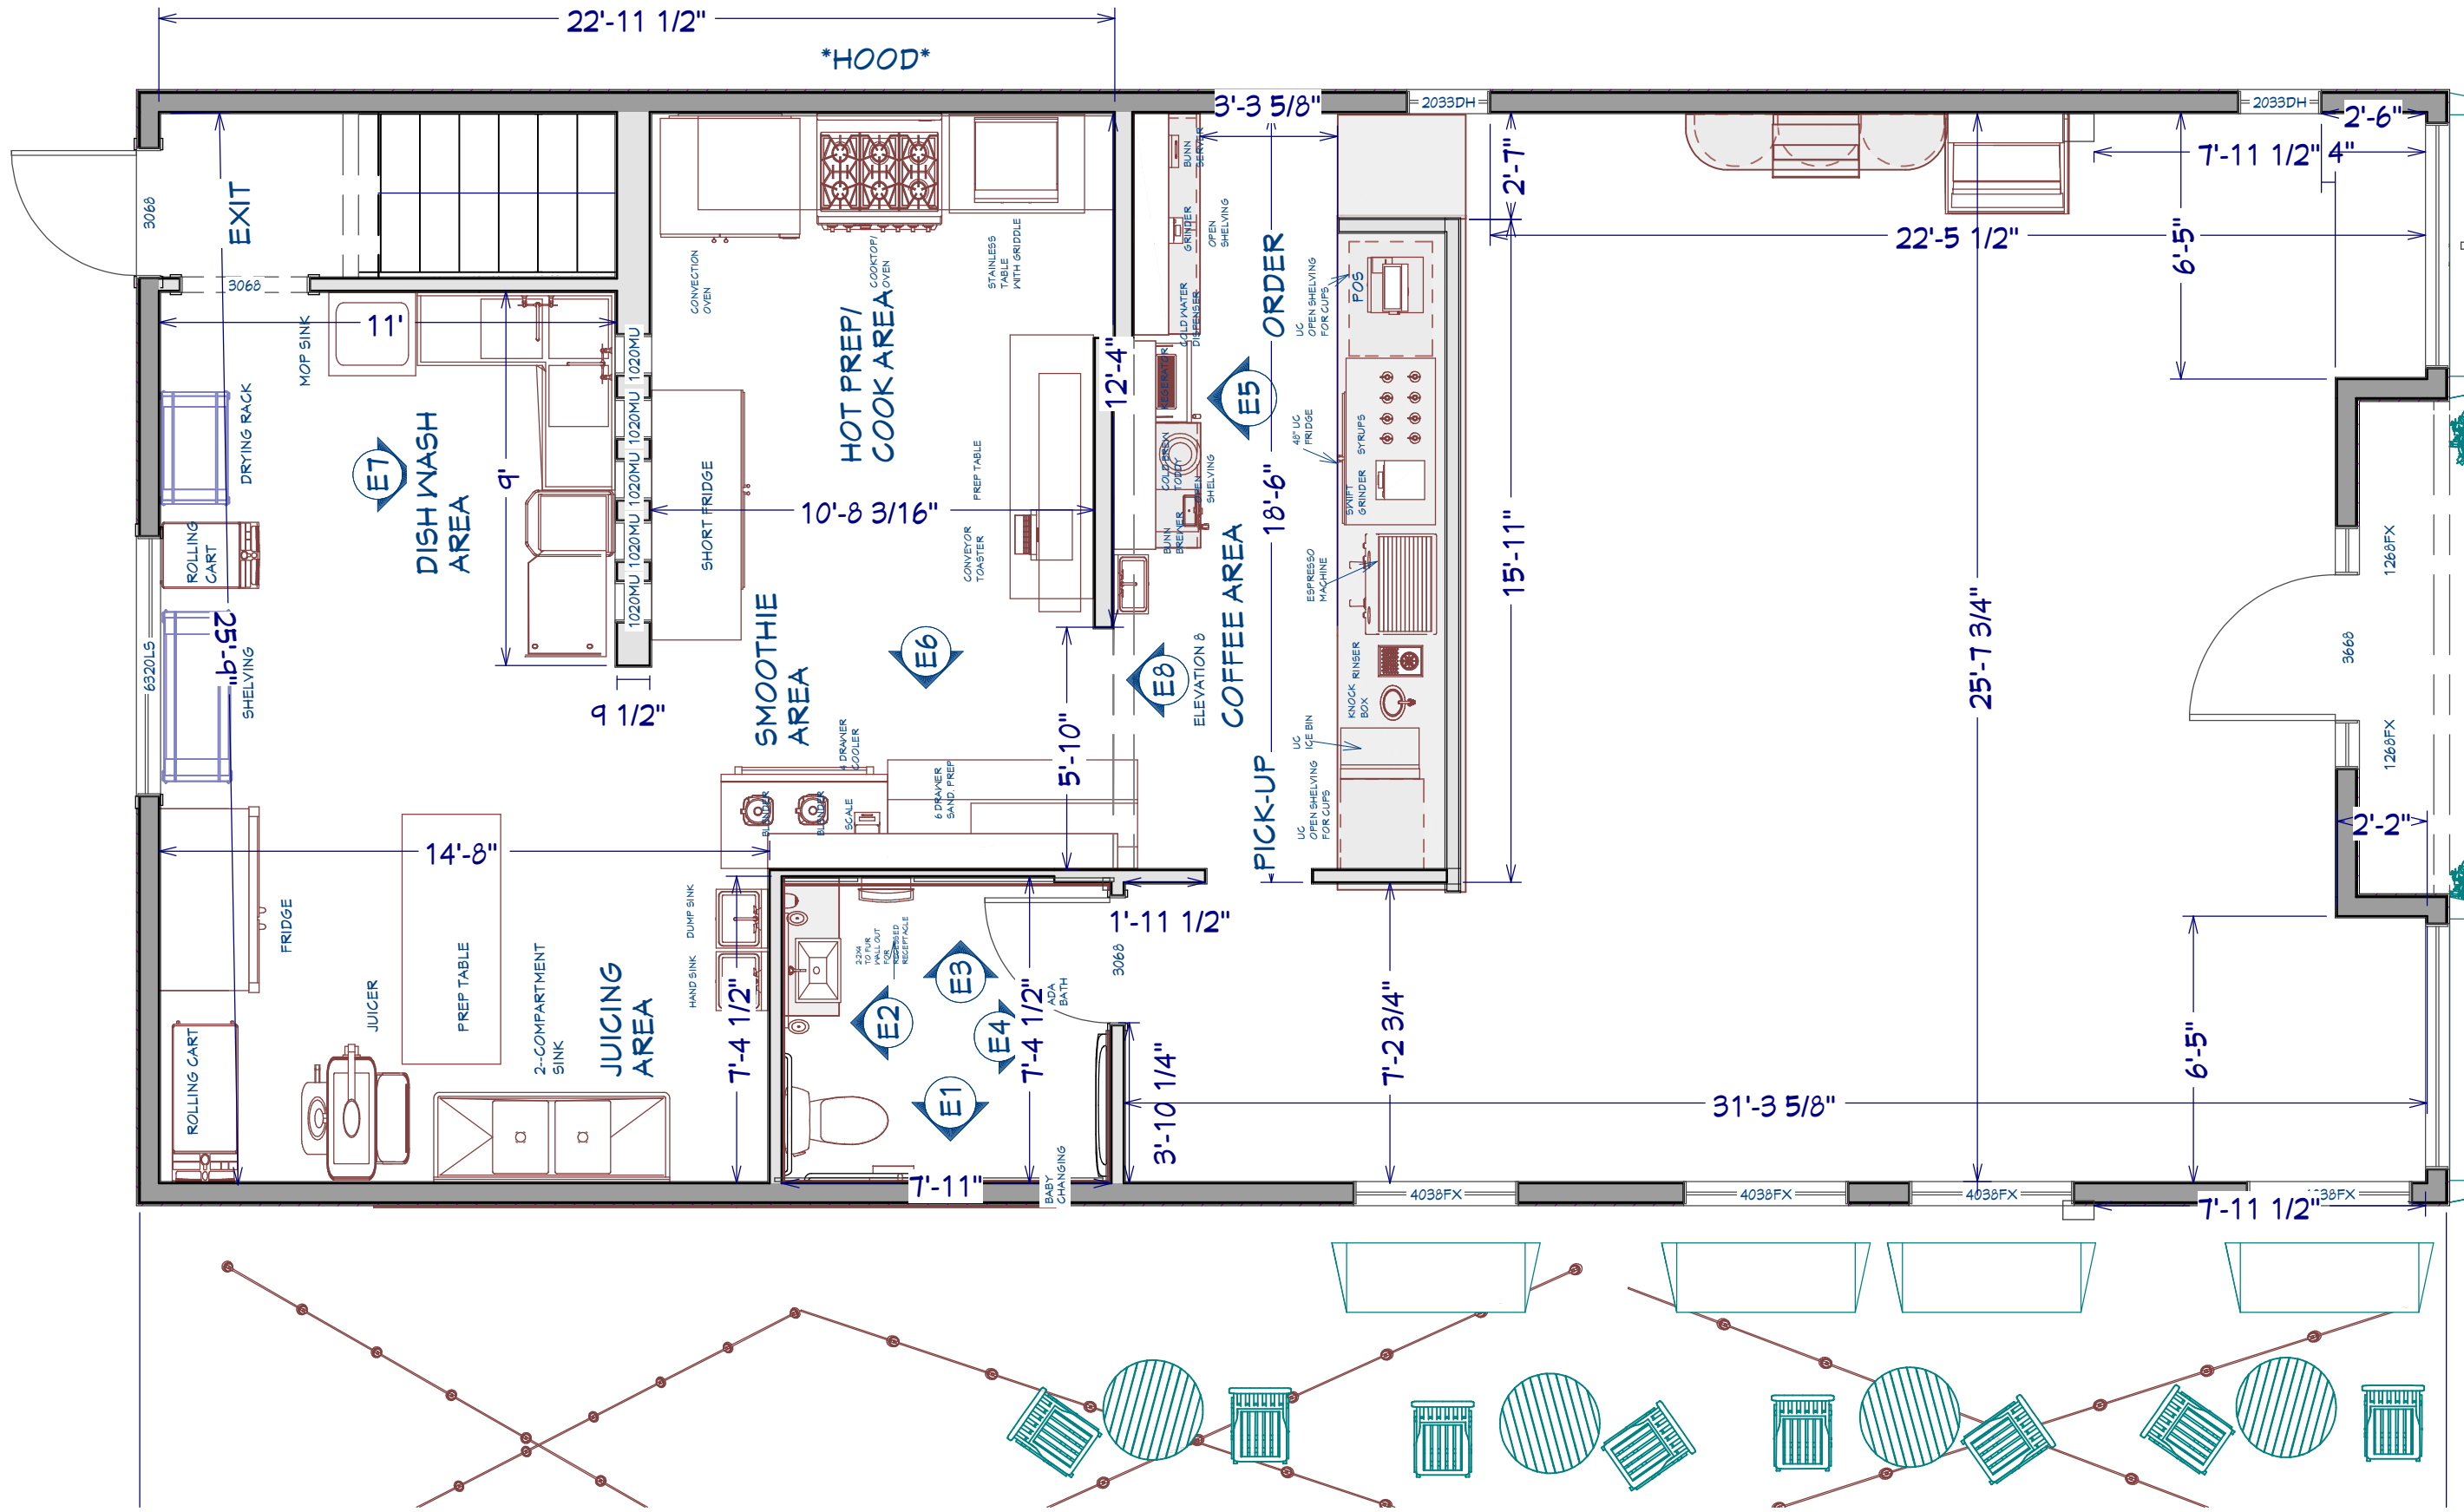

creenshot 2024-09-09 1