


N MAIN STREET

MILL STREET

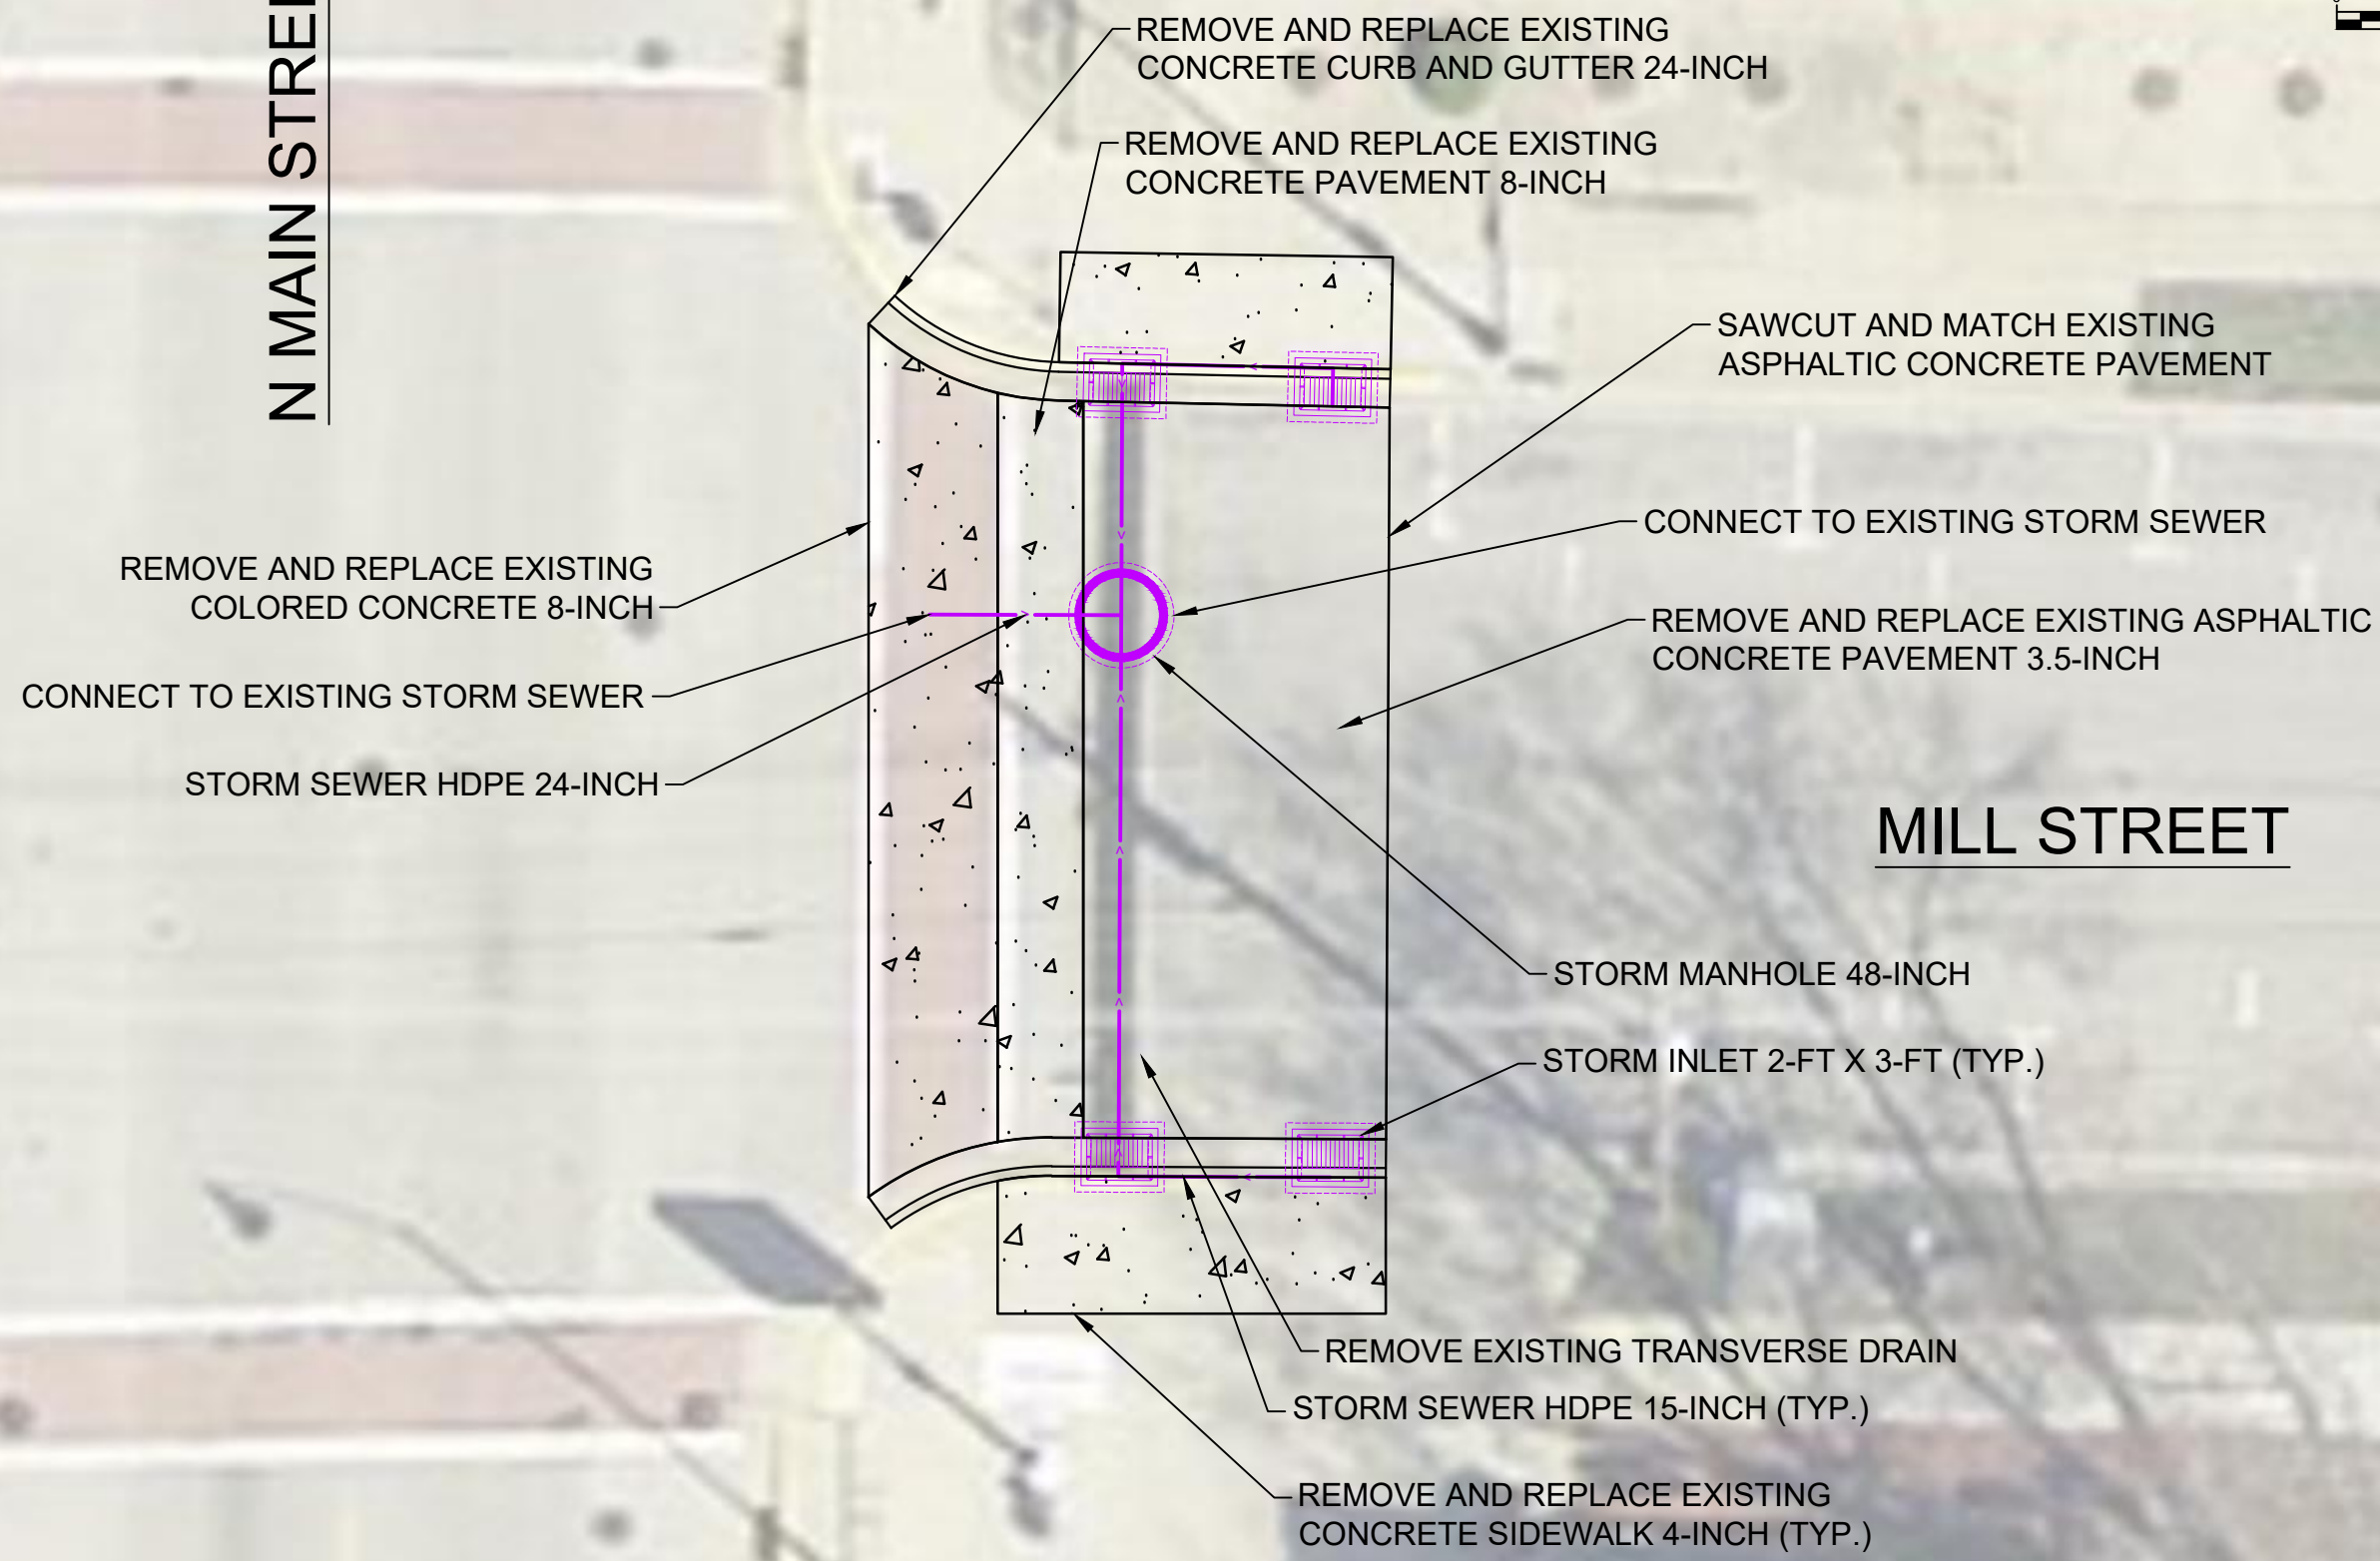

PROJECT DATE:	NO.	DATE	REVISION	BY:
DRAWN BY: ZA	-	-	-	-
DESIGNED BY: lnt	-	-	-	-
CHECKED BY: AZ	-	-	-	-



ENGINEERING | ARCHITECTURE | SURVEYING
 FUNDING | PLANNING | ENVIRONMENTAL
 1230 South Boulevard, Baraboo WI 53913
 (608) 356-2771 www.msa-ps.com
 © MSA Professional Services, Inc.

MILL STREET DRAINAGE IMPROVEMENTS
 CITY OF RICHLAND CENTER
 RICHLAND COUNTY, WISCONSIN

PRELIMINARY PLAN VIEW

PROJECT NO:
000138098
SHEET
