


Exhibit "A" - Not to Scale
 The exact location of said facilities to be established by and upon the installation and erection of the facilities thereof.

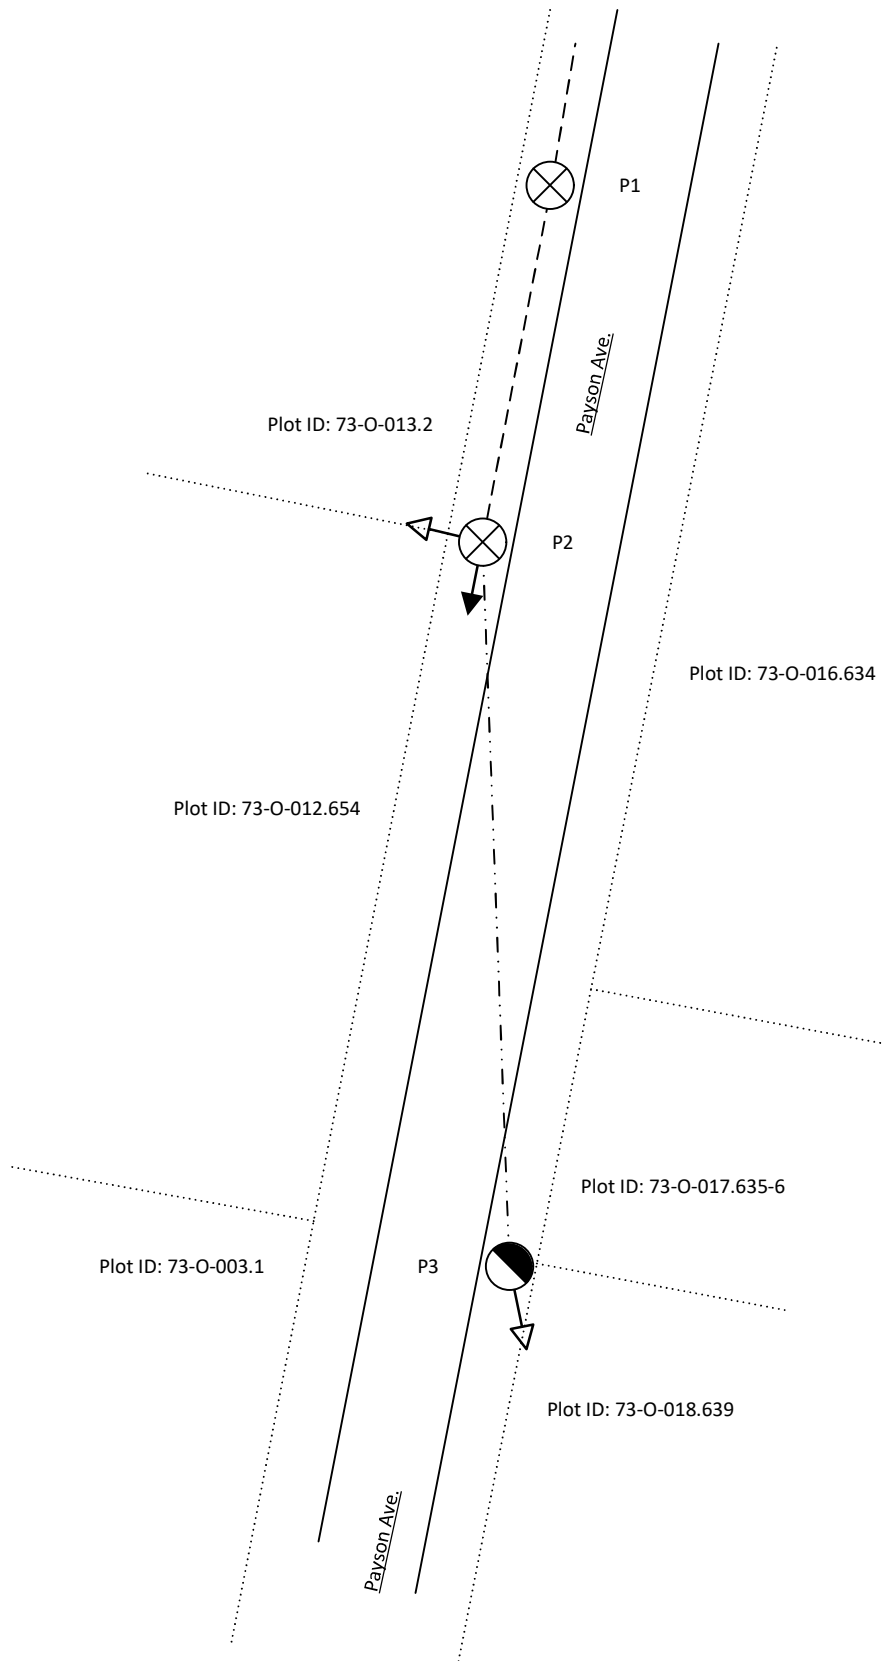

Legend

- | | | | |
|--------------------|--|-------------------|--|
| Exist JO Pole | | Inst JO Pole | |
| Exist Anchor | | Inst Anchor | |
| Exist OH Conductor | | Inst OH Conductor | |

Temp SVC

15 Payson Ave. Randolph, Ma.

Date: 16/16/24
 Designer: AKERJA
 WR: 31061736

Notes: Inst 40' CI 3 +/- 130' S of P2 on the E side of road and adding anchors to serve new customer at 15 Payson Ave.

Sheet: 1 Of: 1

