


Exhibit "A" - Not to Scale
The exact location of said facilities to be established by and upon the installation and erection of the facilities thereof.

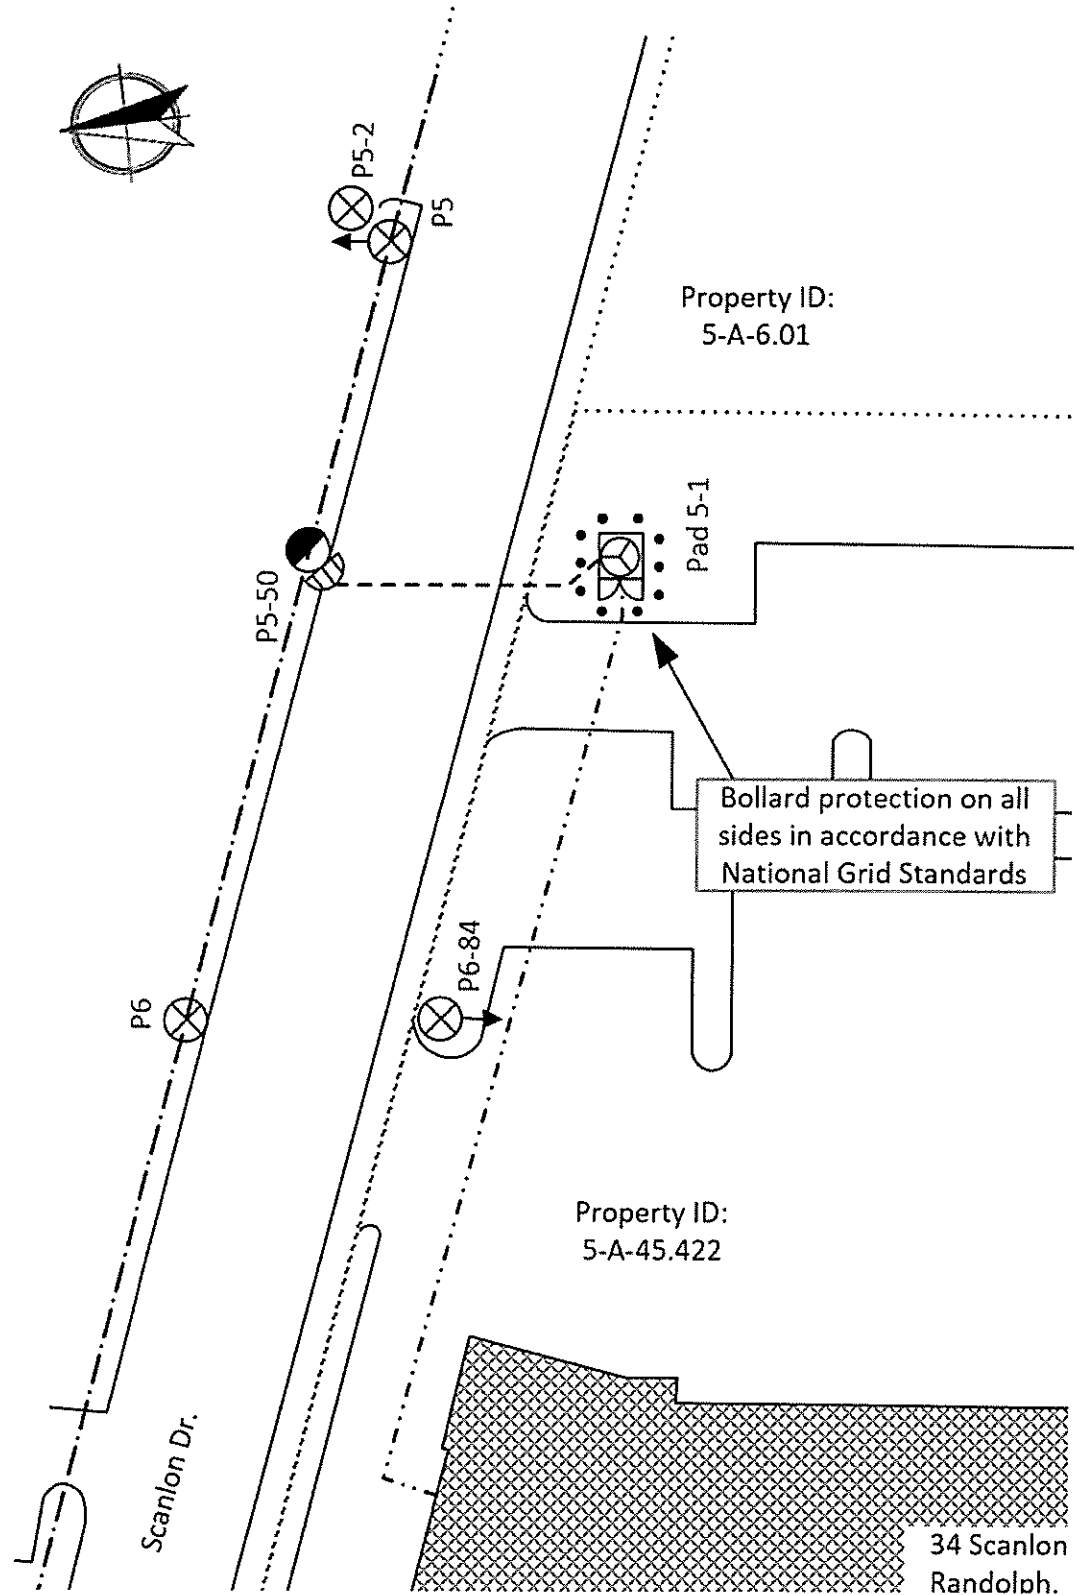

Legend

Exist JO Pole	⊗	Inst JO Pole	●	Exist Anch/Guy	→
Inst Riser	⌒	Inst Xfmr Pad	⊗	Inst UG Conduit	----
Inst Bollard	•	OH Conductor	---		

P5-50 Scanlon Dr. Petition

34 Scanlon Dr. Randolph, Ma.

Date: 8/15/24
Designer: AKERJA
WR: 30967387

Notes: Install new 45' CI2 JO pole +/- 70' W of P5. Inst +/- 50' of conduit S of new P5-50 to property of new customer 34 Scanlon Dr.
Sheet: 1 Of: 1

nationalgrid