

# Definitive Subdivision Plan

## "Trim Way"

(A Permanent Private Way)



www.tetrattech.com

PROJECT LOCATION:  
358-360 North Street  
Randolph, MA 02368

CLIENT INFORMATION:  
Steinsharpe, LLC  
15 Historical Way  
Canton, MA 02021

Tt PROJECT No.:  
143-37539-22002


CLIENT PROJECT No.:

PROJECT DESCRIPTION / NOTES:  
ZONING DISTRICT: INDUSTRIAL (I)

ISSUED:

OCTOBER 4, 2022: PRELIMINARY SUBDIVISION PLAN  
DECEMBER 13, 2022: DEFINITIVE SUBDIVISION PLAN  
FEBRUARY 22, 2023: RESPONSE TO COMMENTS


LOCUS MAP: SCALE: 1" = 800'

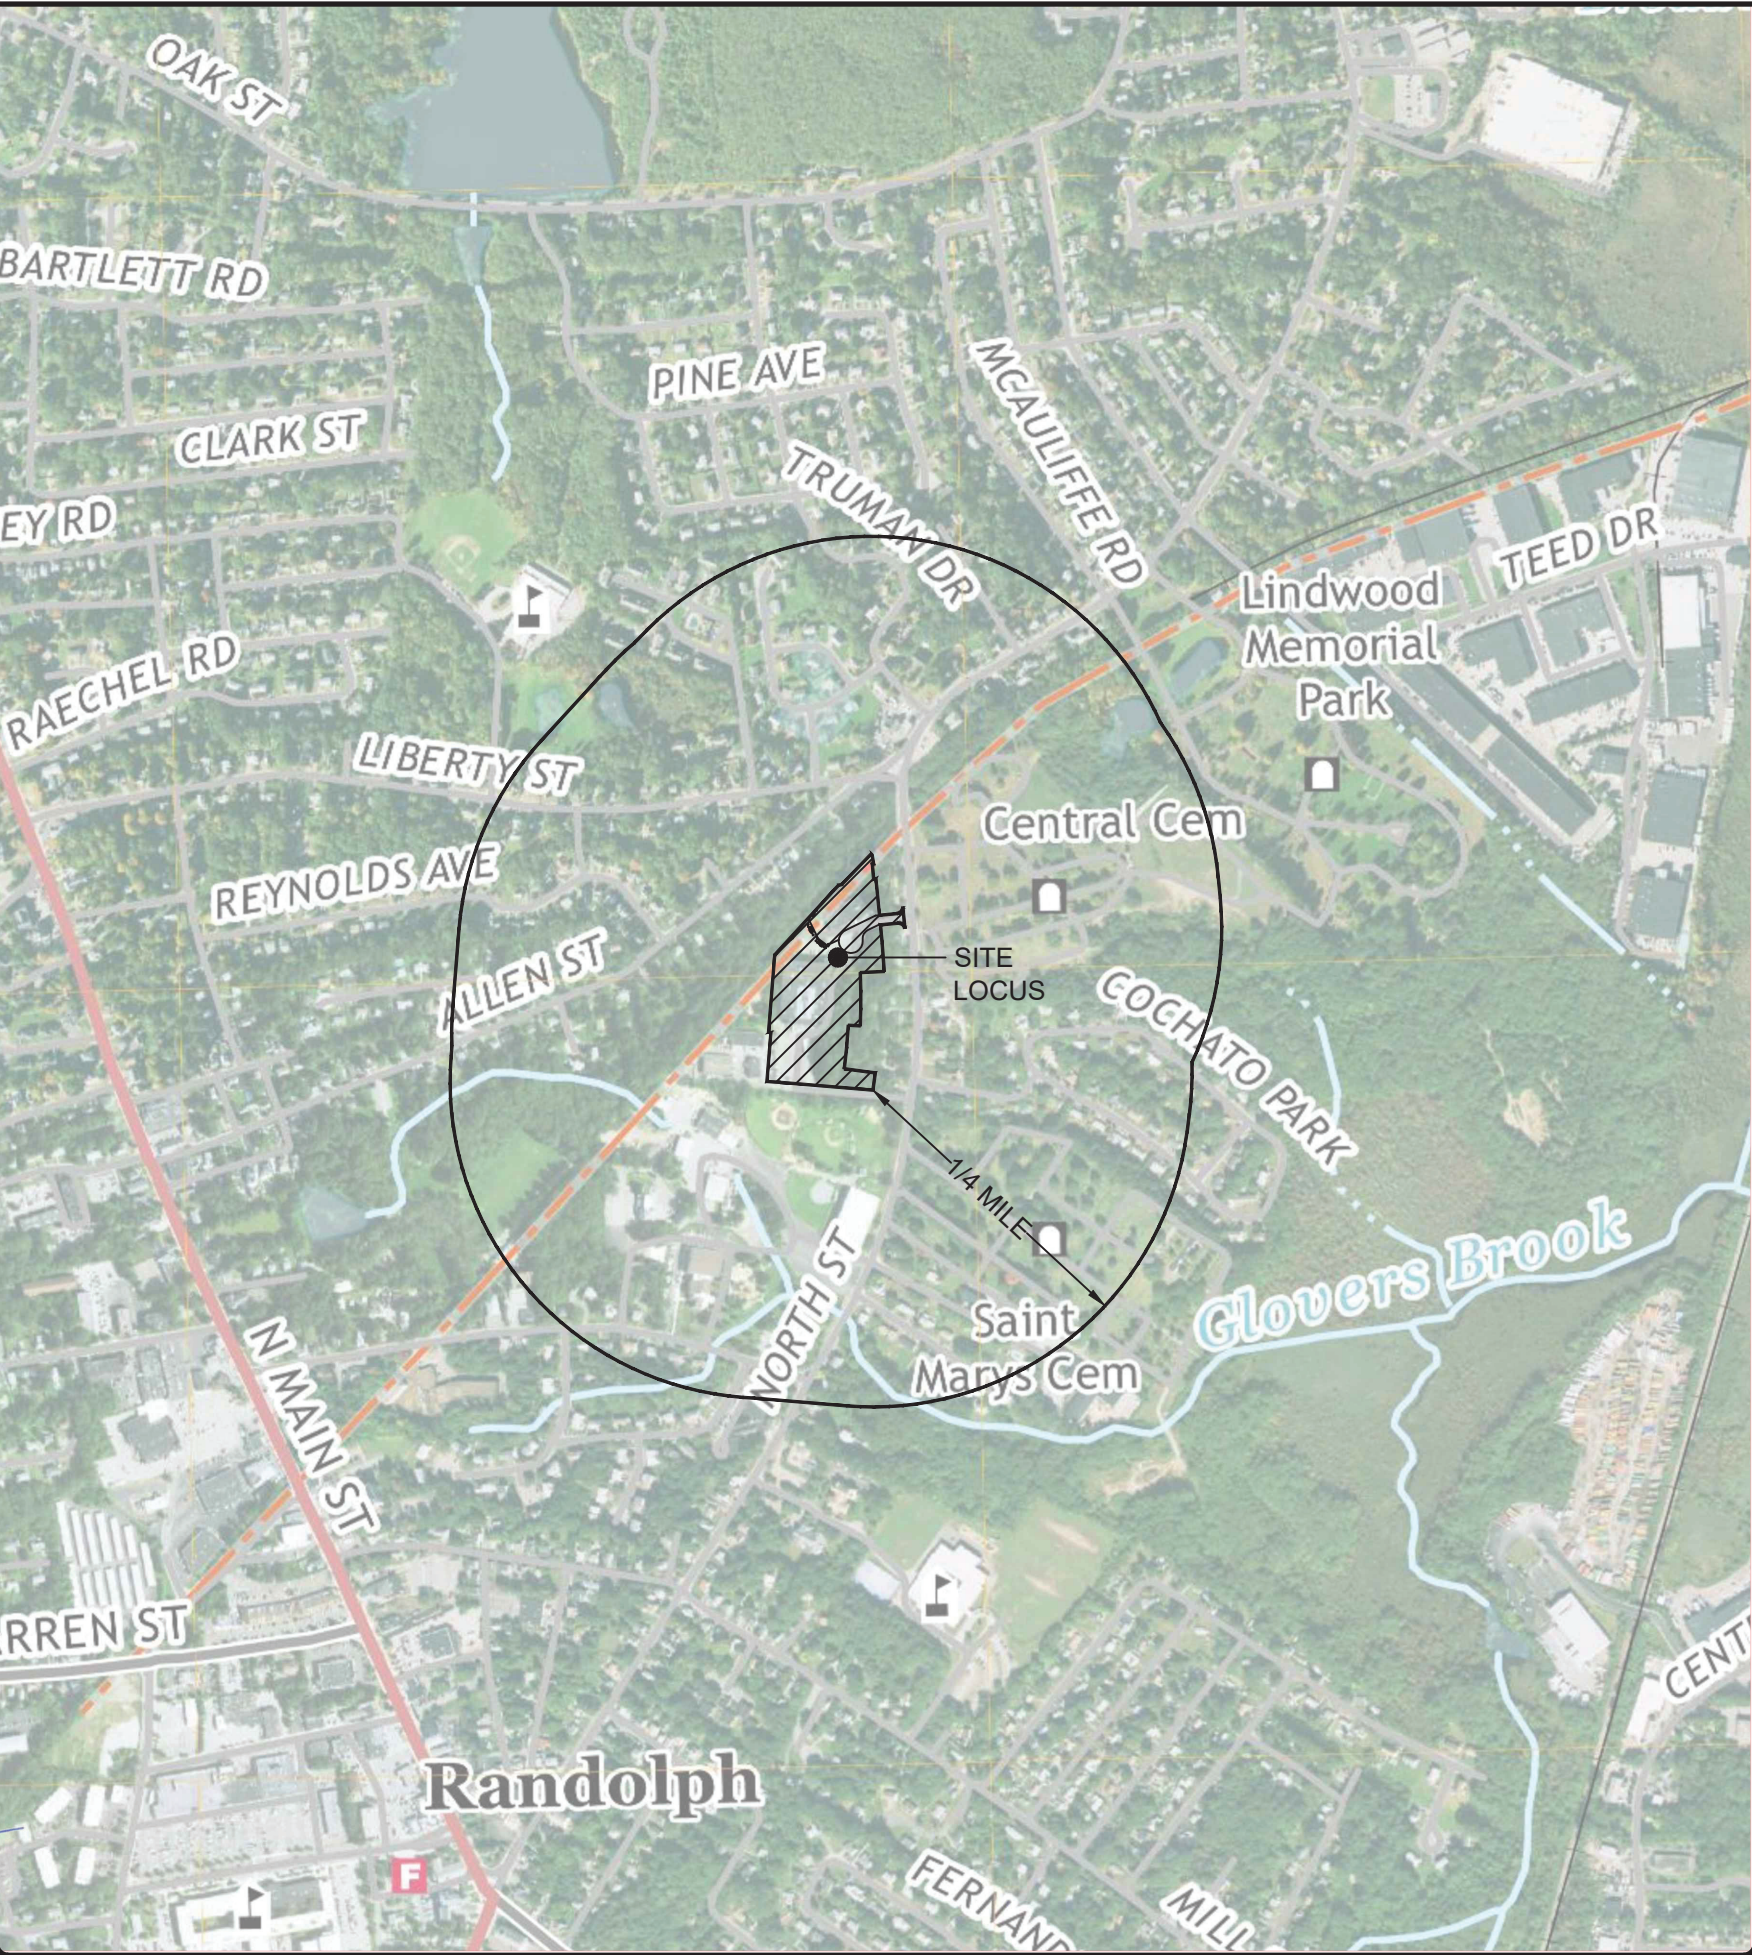

APPLICANT:  
STEINSHARPE, LLC  
15 HISTORICAL WAY  
CANTON, MA 02021

CIVIL ENGINEER:  
TETRA TECH INC.  
100 NICKERSON ROAD, SUITE 200  
MARLBOROUGH, MA 01752

SURVEYOR:  
PRECISION LAND SURVEYING, INC.  
32 TURNPIKE ROAD  
SOUTHBOROUGH, MA 01772

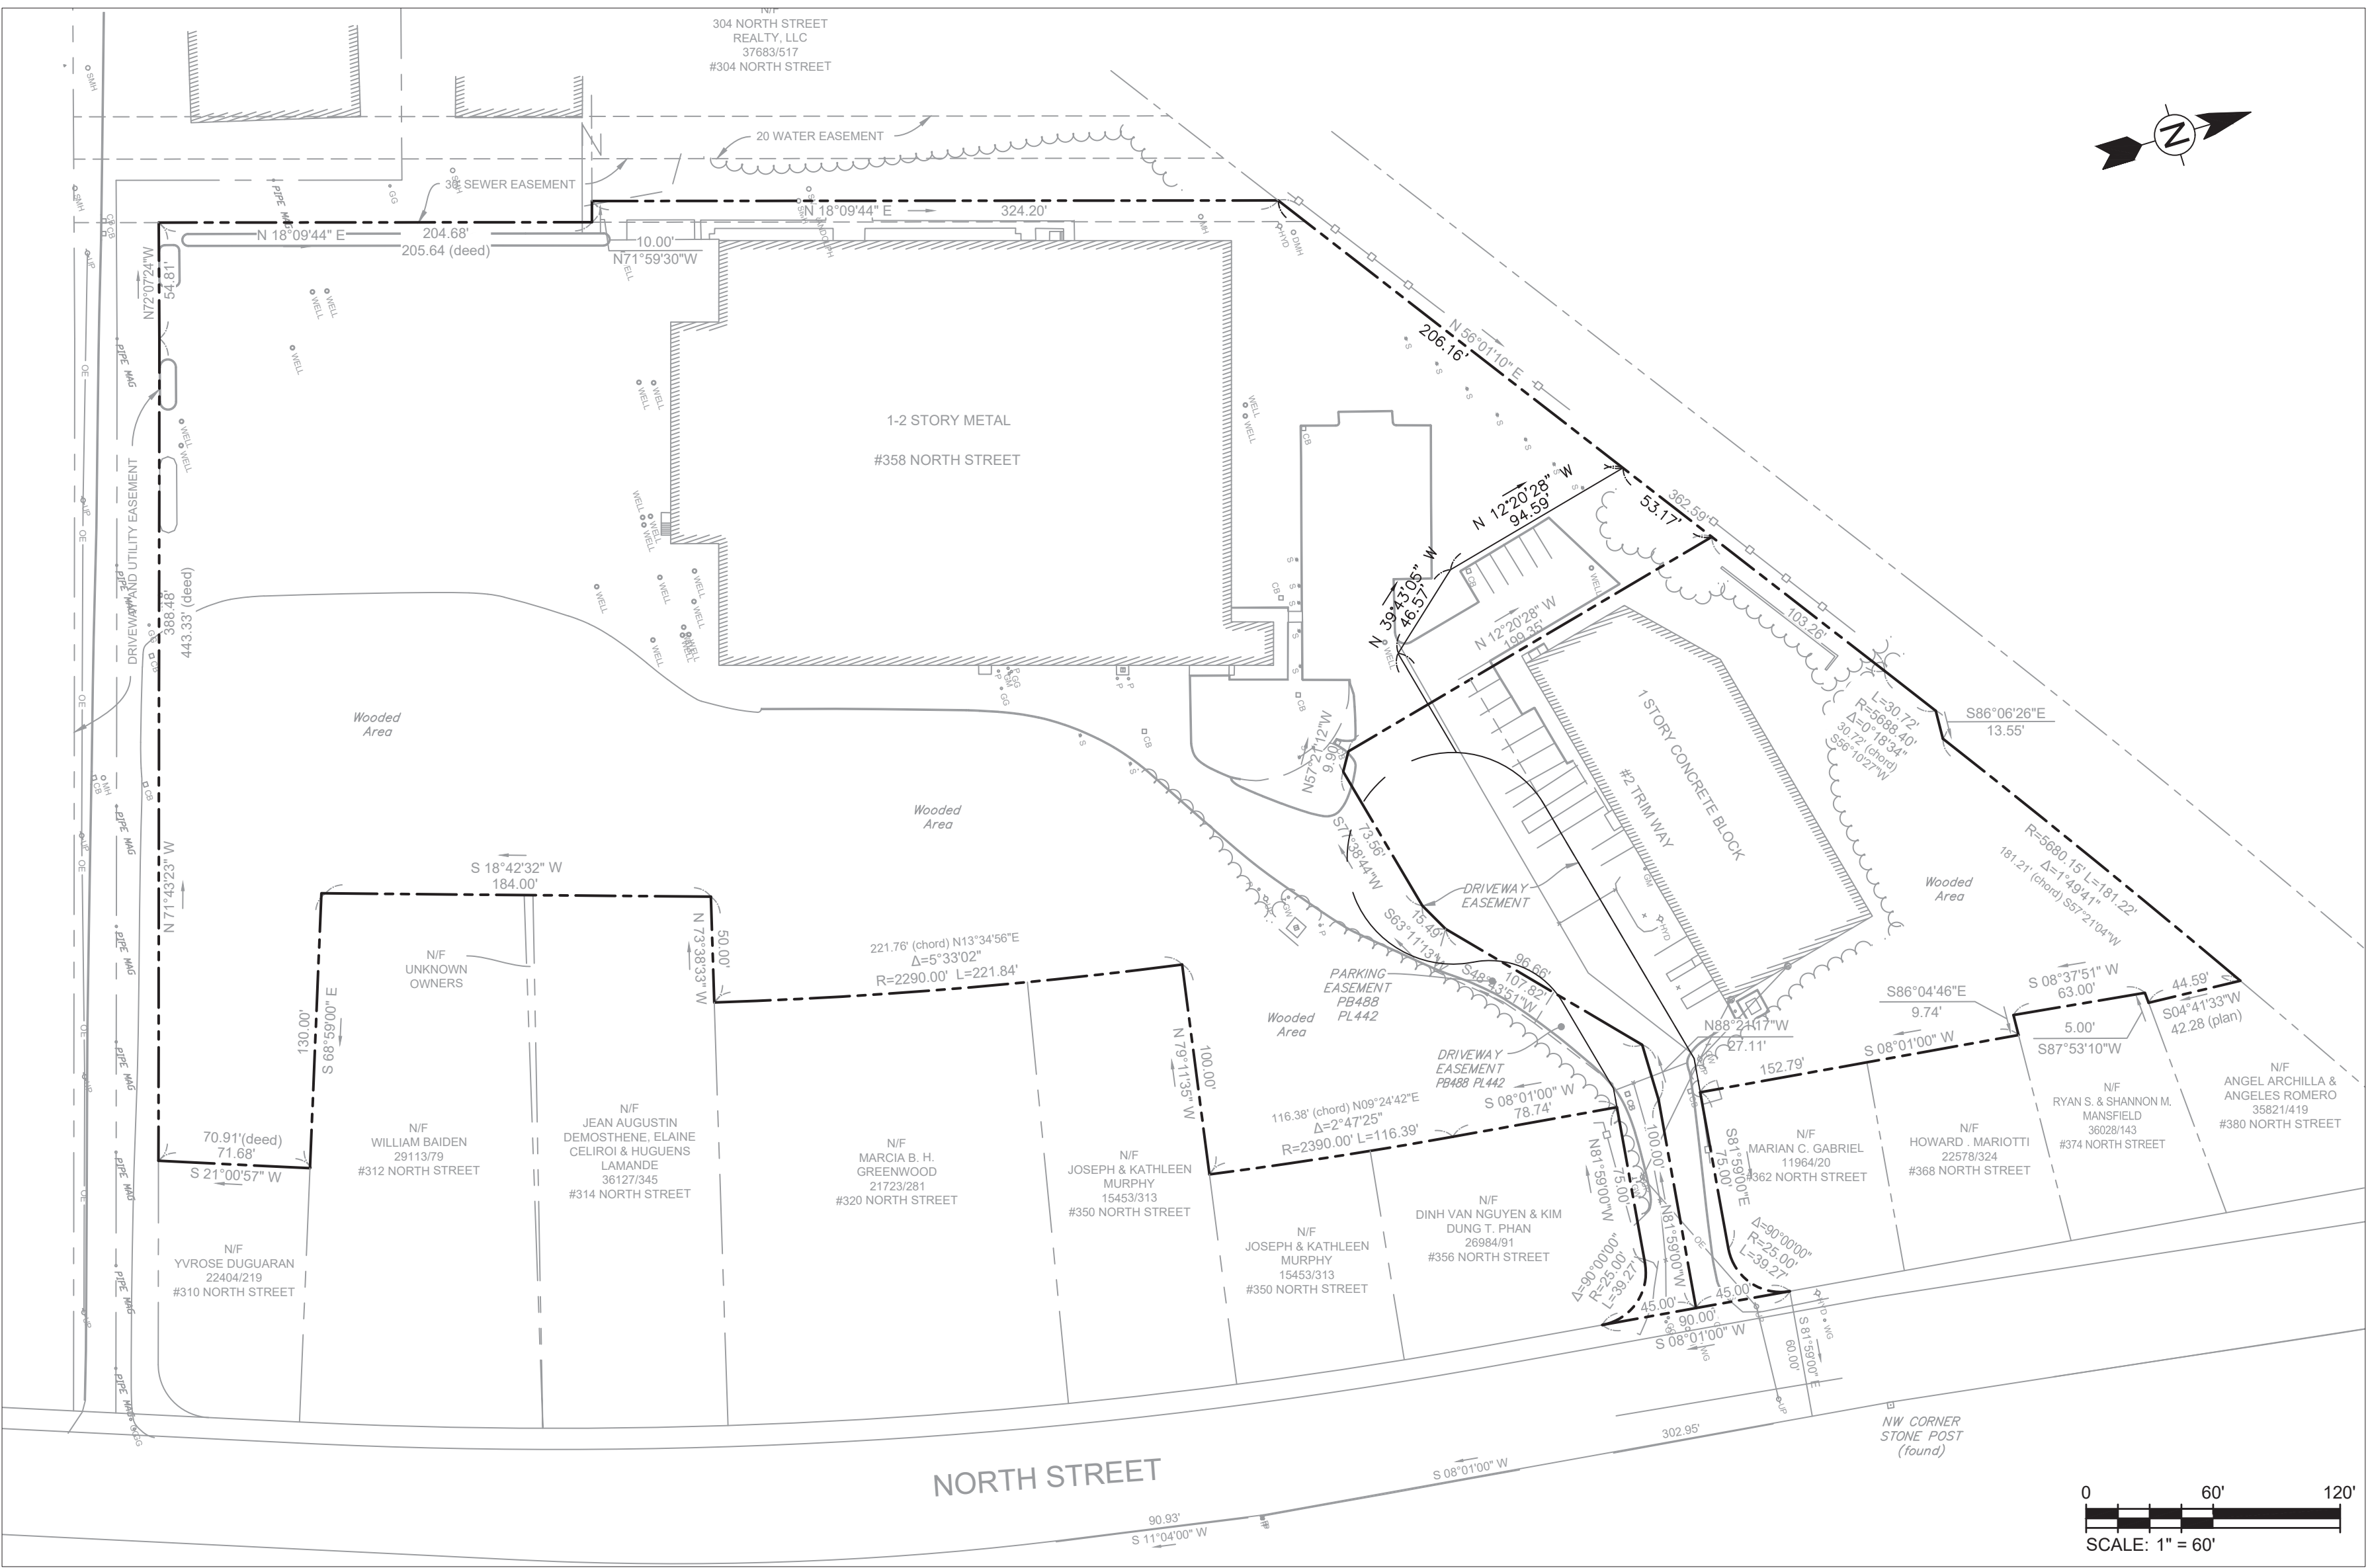

| SHEET NO. | SHEET TITLE              |
|-----------|--------------------------|
| C-000     | COVER SHEET              |
| C-101     | EXISTING CONDITIONS PLAN |
| C-201     | LOTING PLAN              |
| C-301     | FIRE TRUCK TURNING PLAN  |



