

Questions contact - Muhammad Jamous muhammad.jamous@nationalgrid.com

PETITION FOR JOINT OR IDENTICAL POLE LOCATIONS

To the Board of Selectmen
Of Randolph, Massachusetts

Massachusetts Electric Company d/b/a NATIONAL GRID and Verizon New England, Inc requests permission to locate poles, wires, and fixtures, including the necessary sustaining and protecting fixtures, along and across the following public way:

Turner Lane - National Grid to install 1 JO pole on Turner Lane beginning at a point approximately 100 feet Southwest of the centerline of the intersection of North Main Street. National Grid to install pole to hold 3 phase bank to service businesses on Turner Lane. Randolph, MA.

Location approximately as shown on plan attached.

Wherefore it prays that after due notice and hearing as provided by law, it be granted a location for and permission to erect and maintain poles and wires, together with such sustaining and protecting fixtures as it may find necessary, said poles to be erected substantially in accordance with the plan filed herewith marked - Turner Lane - Randolph, Massachusetts.

No.# 31011488

Also, for permission to lay and maintain underground laterals, cables, and wires in the above or intersecting public ways for the purpose of making connections with such poles and buildings as each of said petitioners may desire for distributing purposes.

Your petitioner agrees to reserve space for one cross-arm at a suitable point on each of said poles for the fire, police, telephone, and telegraph signal wires belonging to the municipality and used by it exclusively for municipal purposes.

Massachusetts Electric Company d/b/a
NATIONAL GRID *Robert Leonida*

BY _____
Engineering Department

VERIZON NEW ENGLAND, INC.

BY *Karen Levesque*
Manager / Right of Way

December 4, 2025

Questions contact – Central Design, Muhammad Jamous muhammad.jamous@nationalgrid.com

ORDER FOR JOINT OR IDENTICAL POLE LOCATIONS

To the Board of Selectmen of Randolph, Massachusetts

Notice having been given and public hearing held, as provided by law,
IT IS HEREBY ORDERED: that Massachusetts Electric Company d/b/a NATIONAL GRID and VERIZON NEW ENGLAND INC. (formerly known as NEW ENGLAND TELEPHONE AND TELEGRAPH COMPANY) be and they are hereby granted joint or identical locations for and permission to erect and maintain poles and wires to be placed thereon, together with such sustaining and protecting fixtures as said Companies may deem necessary, in the public way or ways hereinafter referred to, as requested in petition of said Companies dated the 29th day of July, 2024.

All construction under this order shall be in accordance with the following conditions:

Poles shall be of sound timber, and reasonable straight, and shall be set substantially at the points indicated upon the plan marked – Turner Lane - Randolph, Massachusetts.

No.# 31011488

Filed with this order:

There may be attached to said poles by Massachusetts Electric Company d/b/a NATIONAL GRID and Verizon New England Inc. such wires, cables, and fixtures as needed in their business and all of said wires and cables shall be placed at a height of not less than twenty (20) feet from the ground.

The following are the public ways or part of ways along which the poles above referred to may be erected, and the number of poles which may be erected thereon under this order:

Turner Lane - National Grid to install 1 JO pole on Turner Lane beginning at a point approximately 100 feet Southwest of the centerline of the intersection of North Main Street.
National Grid to install pole to hold 3 phase bank to service businesses on Turner Lane. Randolph, MA.

Also, for permission to lay and maintain underground laterals, cables, and wires in the above or intersecting public ways for the purpose of making connections with such poles and buildings as each of said petitioners may desire for distributing purposes.

I hereby certify that the foregoing order was adopted at a meeting of the
Of the City/Town of _____, Massachusetts held on the _____ day of _____ 20__ .

Massachusetts
City/Town Clerk.
20__ .

Received and entered in the records of location orders of the City/Town of
Book _____ Page _____

Attest:
City/Town Clerk

I hereby certify that on _____ 20__ , at _____ o'clock, M
At _____ a public hearing was held on the petition of
Massachusetts Electric Company d/b/a NATIONAL GRID and VERIZON NEW ENGLAND,
INC. for permission to erect the poles, wires, and fixtures described in the order herewith recorded,
and that we mailed at least seven days before said hearing a written notice of the time and place of
said hearing to each of the owners of real estate (as determined by the last preceding assessment
for taxation) along the ways or parts of ways upon which the Company is permitted to erect
Poles, wires, and fixtures under said order. And that thereupon said order was duly adopted.

City/Town Clerk.

.....
.....
.....
.....


Board or Council of Town or City, Massachusetts

CERTIFICATE

I hereby certify that the foregoing is a true copy of the location order and certificate of
hearing with notice adopted by the _____ of the City of
Massachusetts, on the _____ day of 20__ and recorded with the records of location
orders of the said City, Book _____, and Page _____. This certified copy is made under
the provisions of Chapter 166 of General Laws and any additions thereto or amendments thereof.

Attest:
City/Town Clerk

Exhibit "A" - Not to Scale
 The exact location of said facilities to be established by and upon the installation and erection of the facilities thereof.

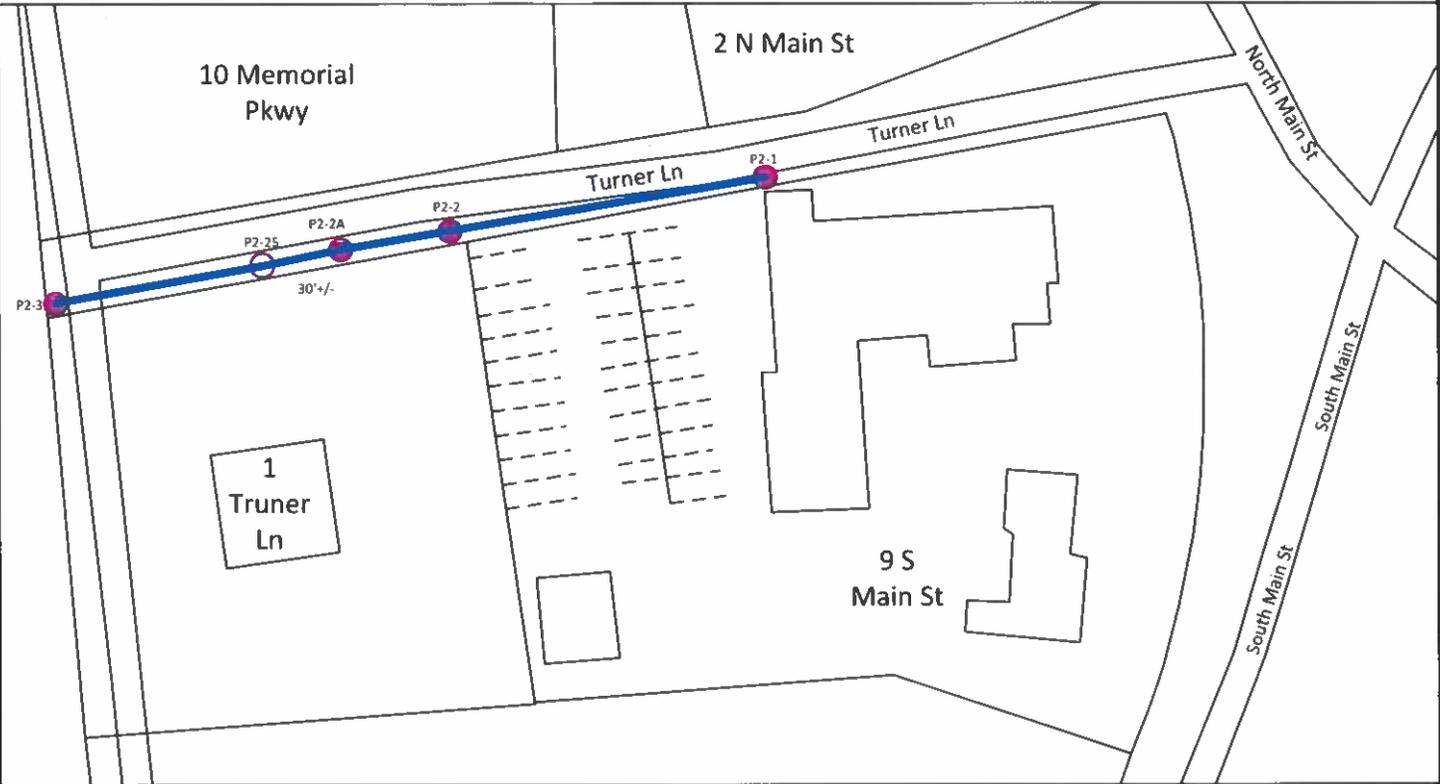

National Grid petitions to install one new pole (P2-25) in order to provide electrical service to new EV at 1 S Main St.

Distances are approximate

Legend

-  Proposed New JO Pole
-  Existing JO Pole
-  Primary Wire

Pole Petition

Date: 10/27/25
 Designer: JAMOUM
 WR: 31011488

Sheet 1 of 1
 1 Turner Ln, Randolph, MA
 New EV Charger
 Church/Daycare

