


Exhibit "A" - Not to Scale
The exact location of said facilities to be established by and upon the installation and erection of the facilities thereof.

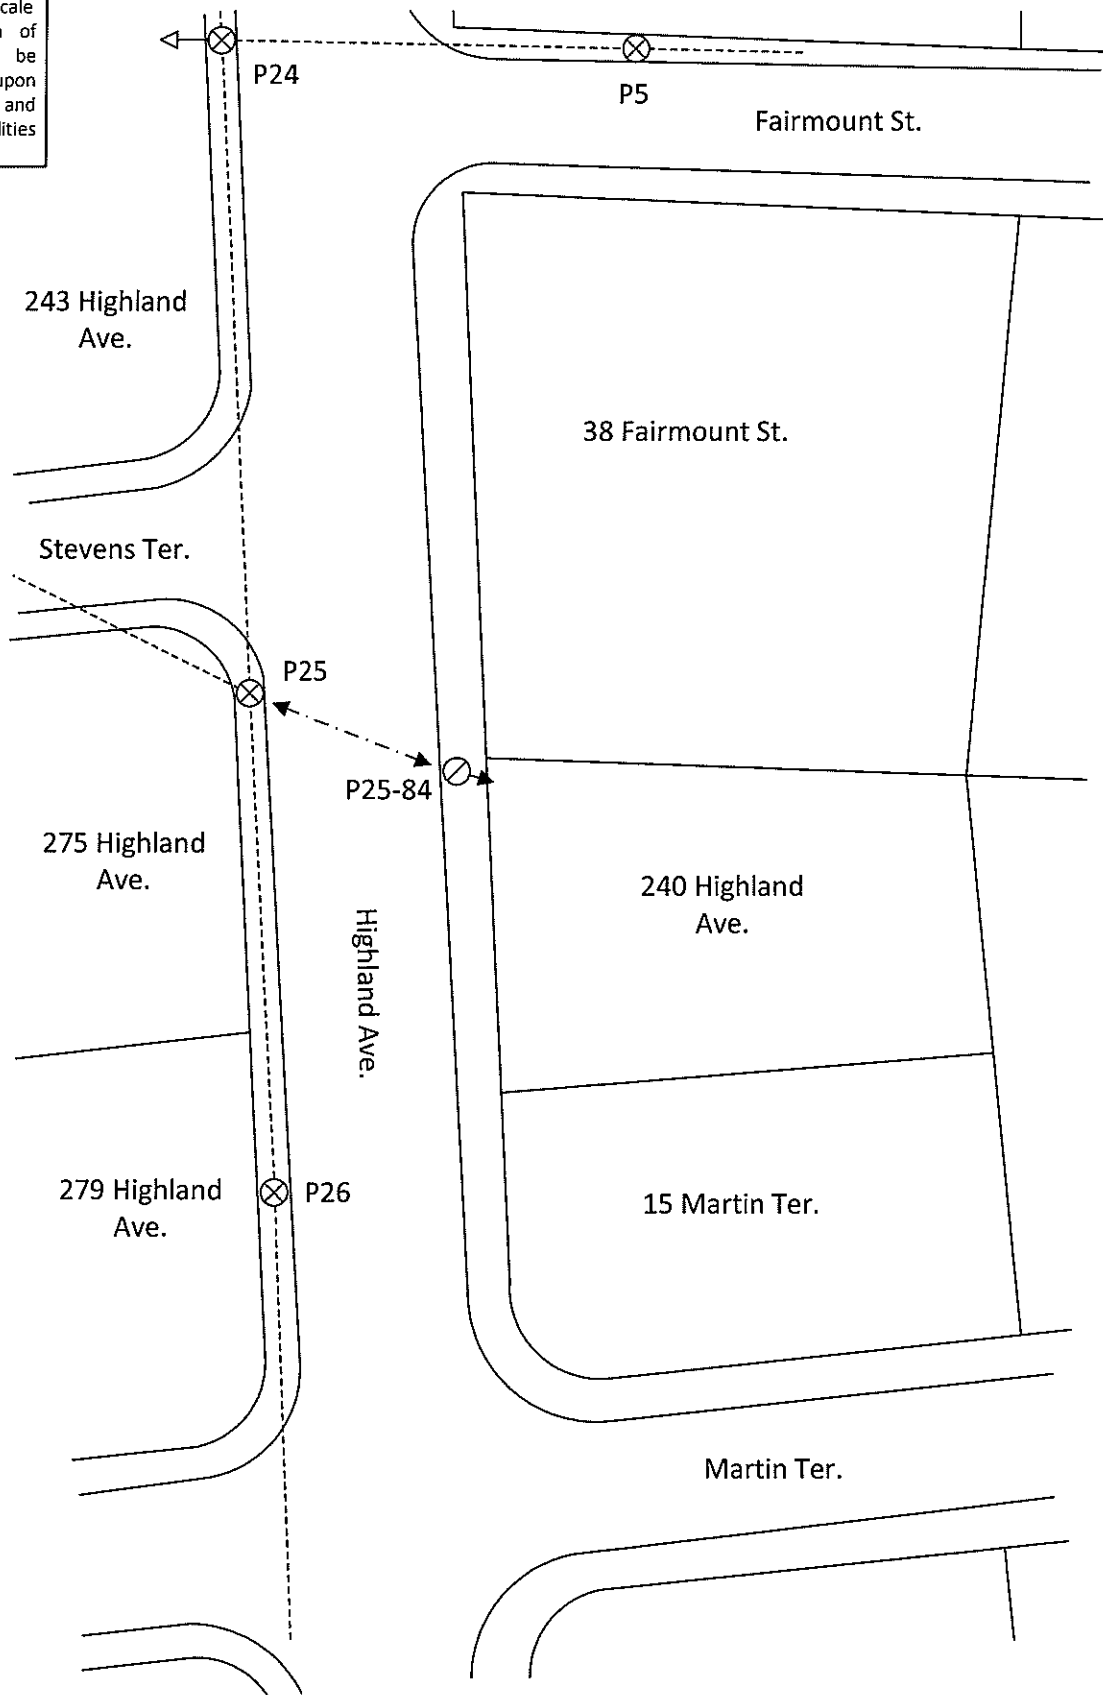

Legend

Exist JO Pole		Inst JO Pole	
Guy Wire		Inst Anchor/Guy	
OH Primary		Exist Anchor/Guy	

Stub Pole Install

240 Highland Ave. Randolph, Ma.

Date: 1/31/24
Designer: AKERJA
WR: 30919440

Notes: Install 30' Cl.3 stub pole w/ anchor

Sheet: 1 Of: 1

nationalgrid