


THIS PLAN IS FOR ILLUSTRATIVE PURPOSES ONLY AND IS SUBJECT TO CHANGE WITHOUT NOTICE. THIS PLAN HAS NOT BEEN COORDINATED WITH NORTH CAROLINA DEPARTMENT OF TRANSPORTATION AND IS SOLELY FOR DESIGN INTENT

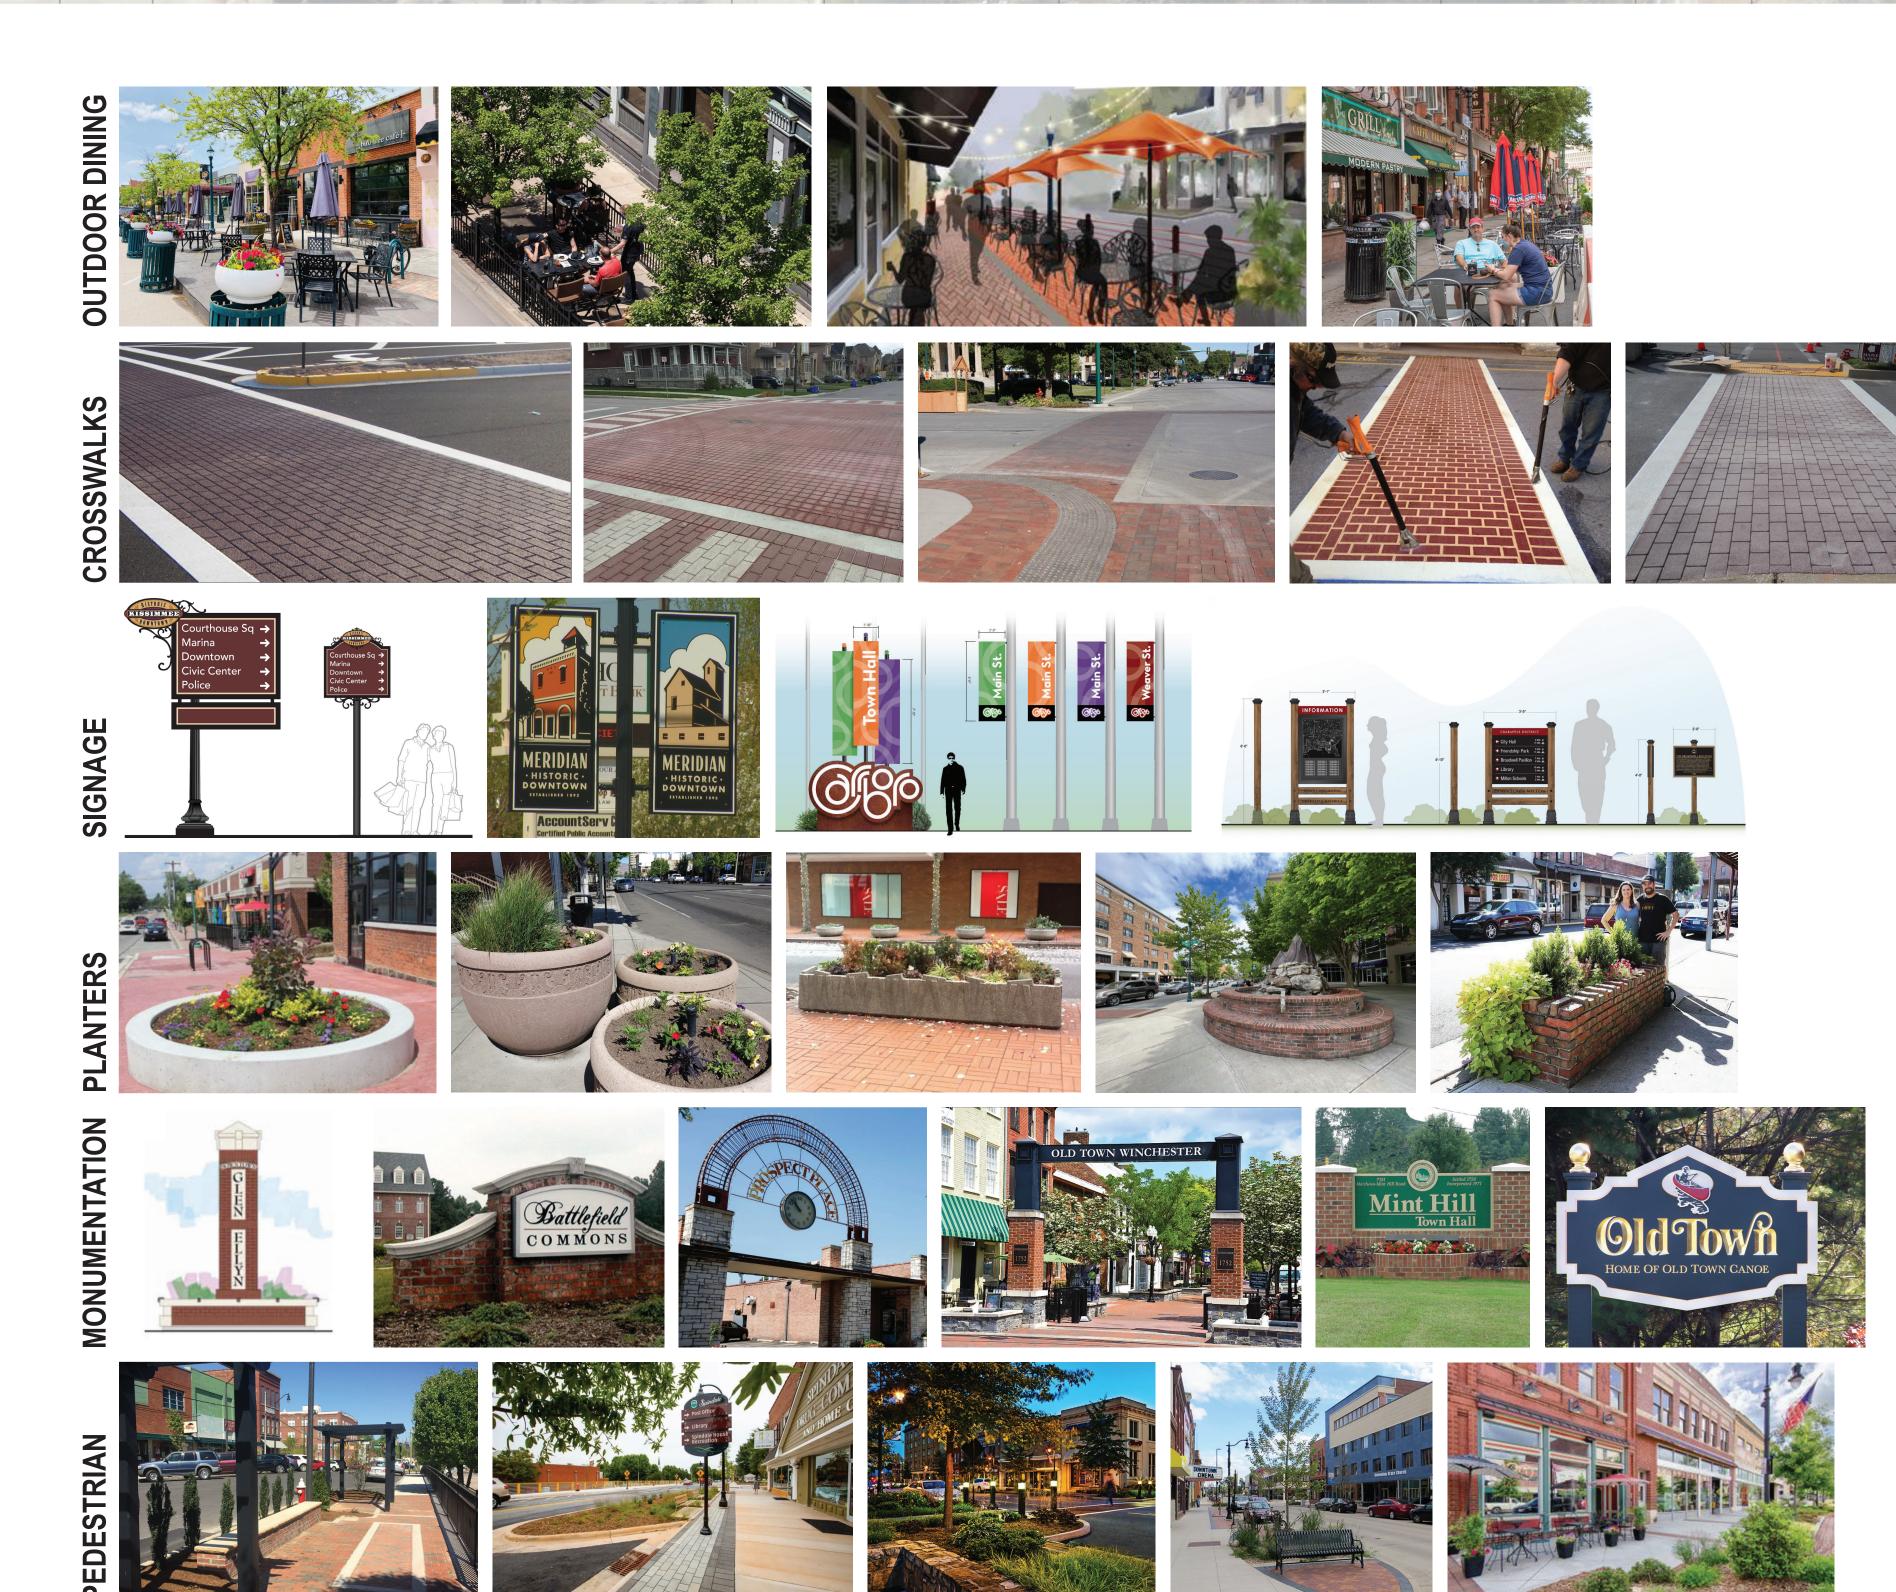

DEDICATED PEDESTRIAN

CROSSING (TYP.)


N MIDDLETON STREET

— LANDSCAPE PARKING ISLAND

PARALLEL PARKING AREA

MURAL WALL OPPURTUNITY

ENHANCED STREETSCAPE

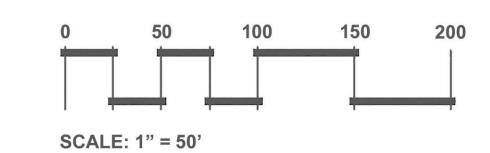

—PROPOSED MONUMENTATION

N MOORE ROAD

(ENHANCED LANDSCAPE)

