



2023 Sidewalk Maintenance Program

Location Map

Drawn by: CW

Date: 5/15/2023

Sheet No.

Checked by: ST

Revised:

1 of 3

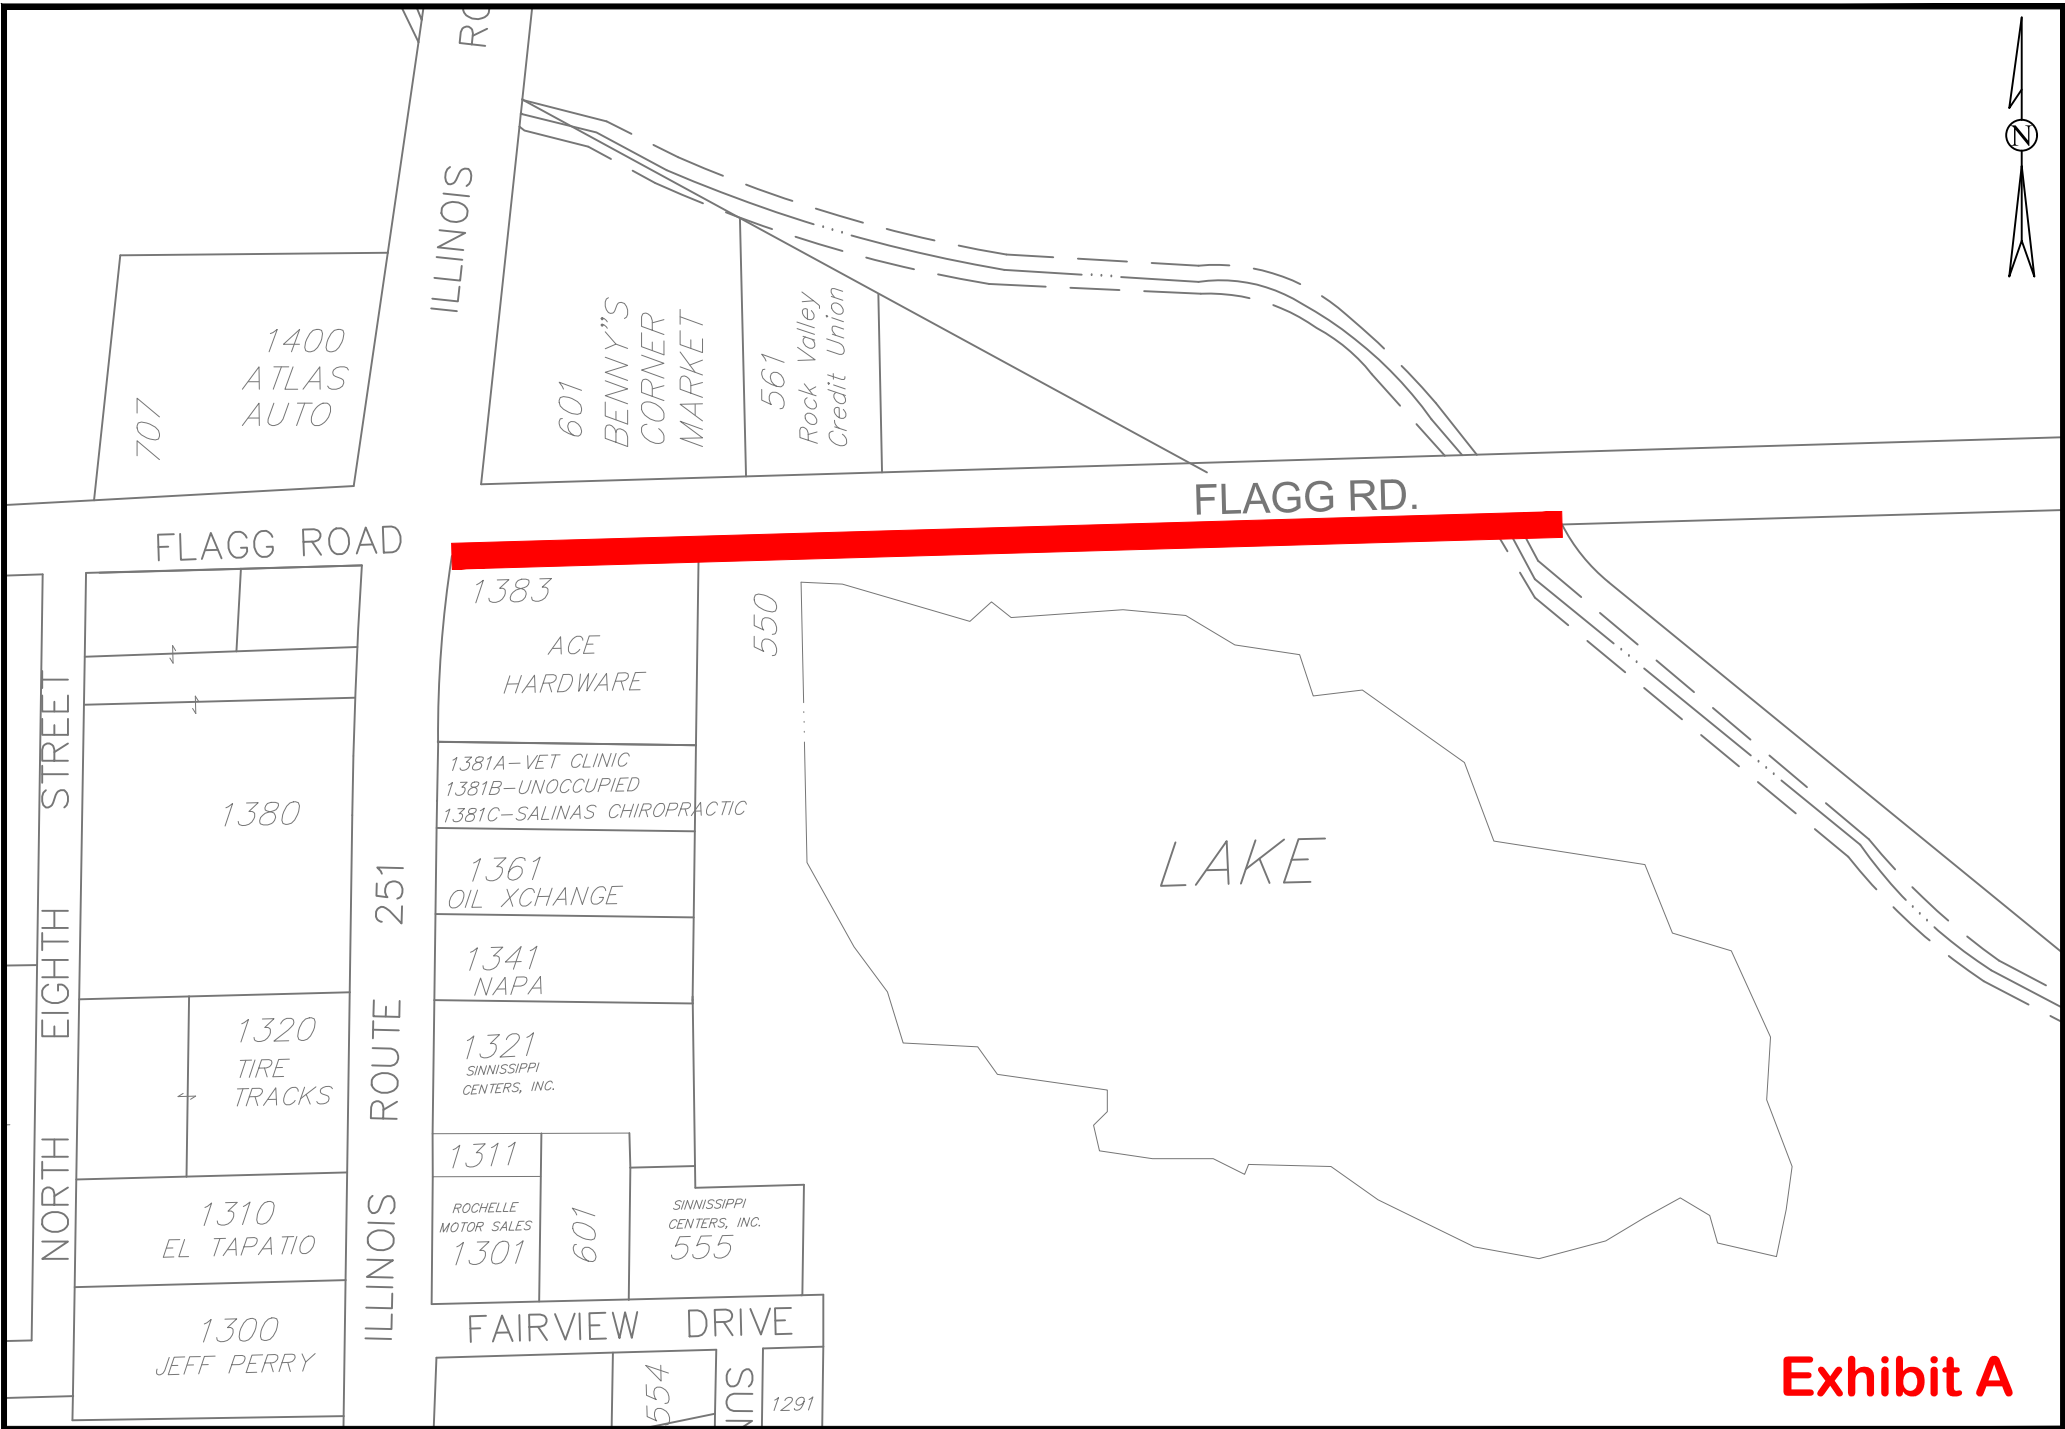


Exhibit A

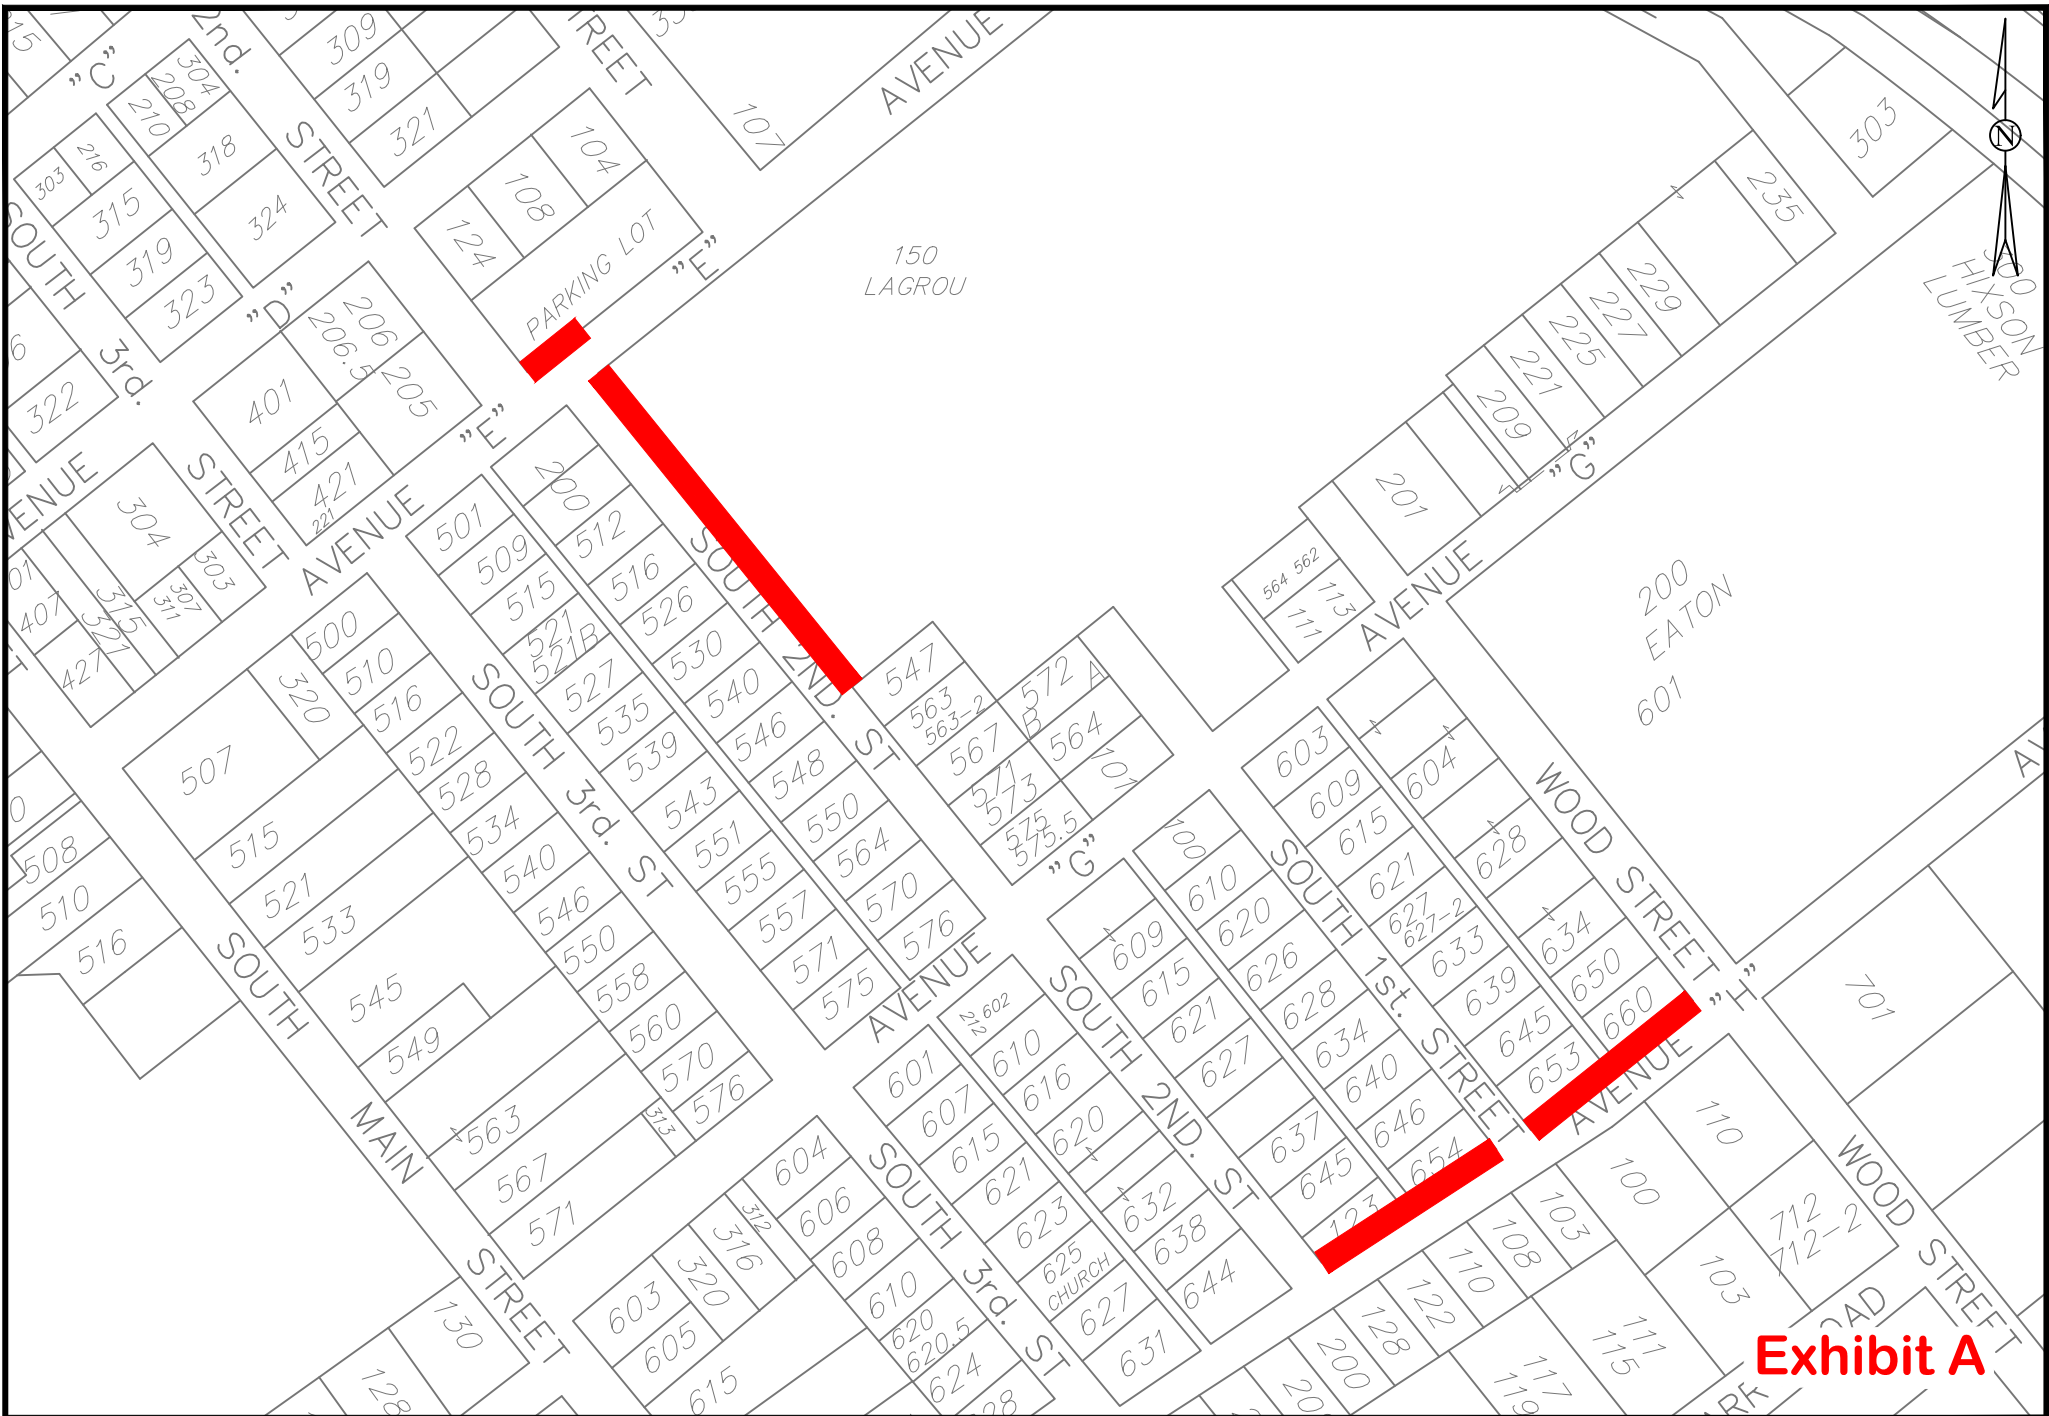


Exhibit A



City of Rochelle
Engineering Department
1030 S 7th St. Rochelle, IL 61068

Project

2023
Sidewalk Maintenance Program

Location Map

Drawn by: CW	Date: 5/15/2023	Sheet No. 3 of 3
Checked by: ST	Revised:	