

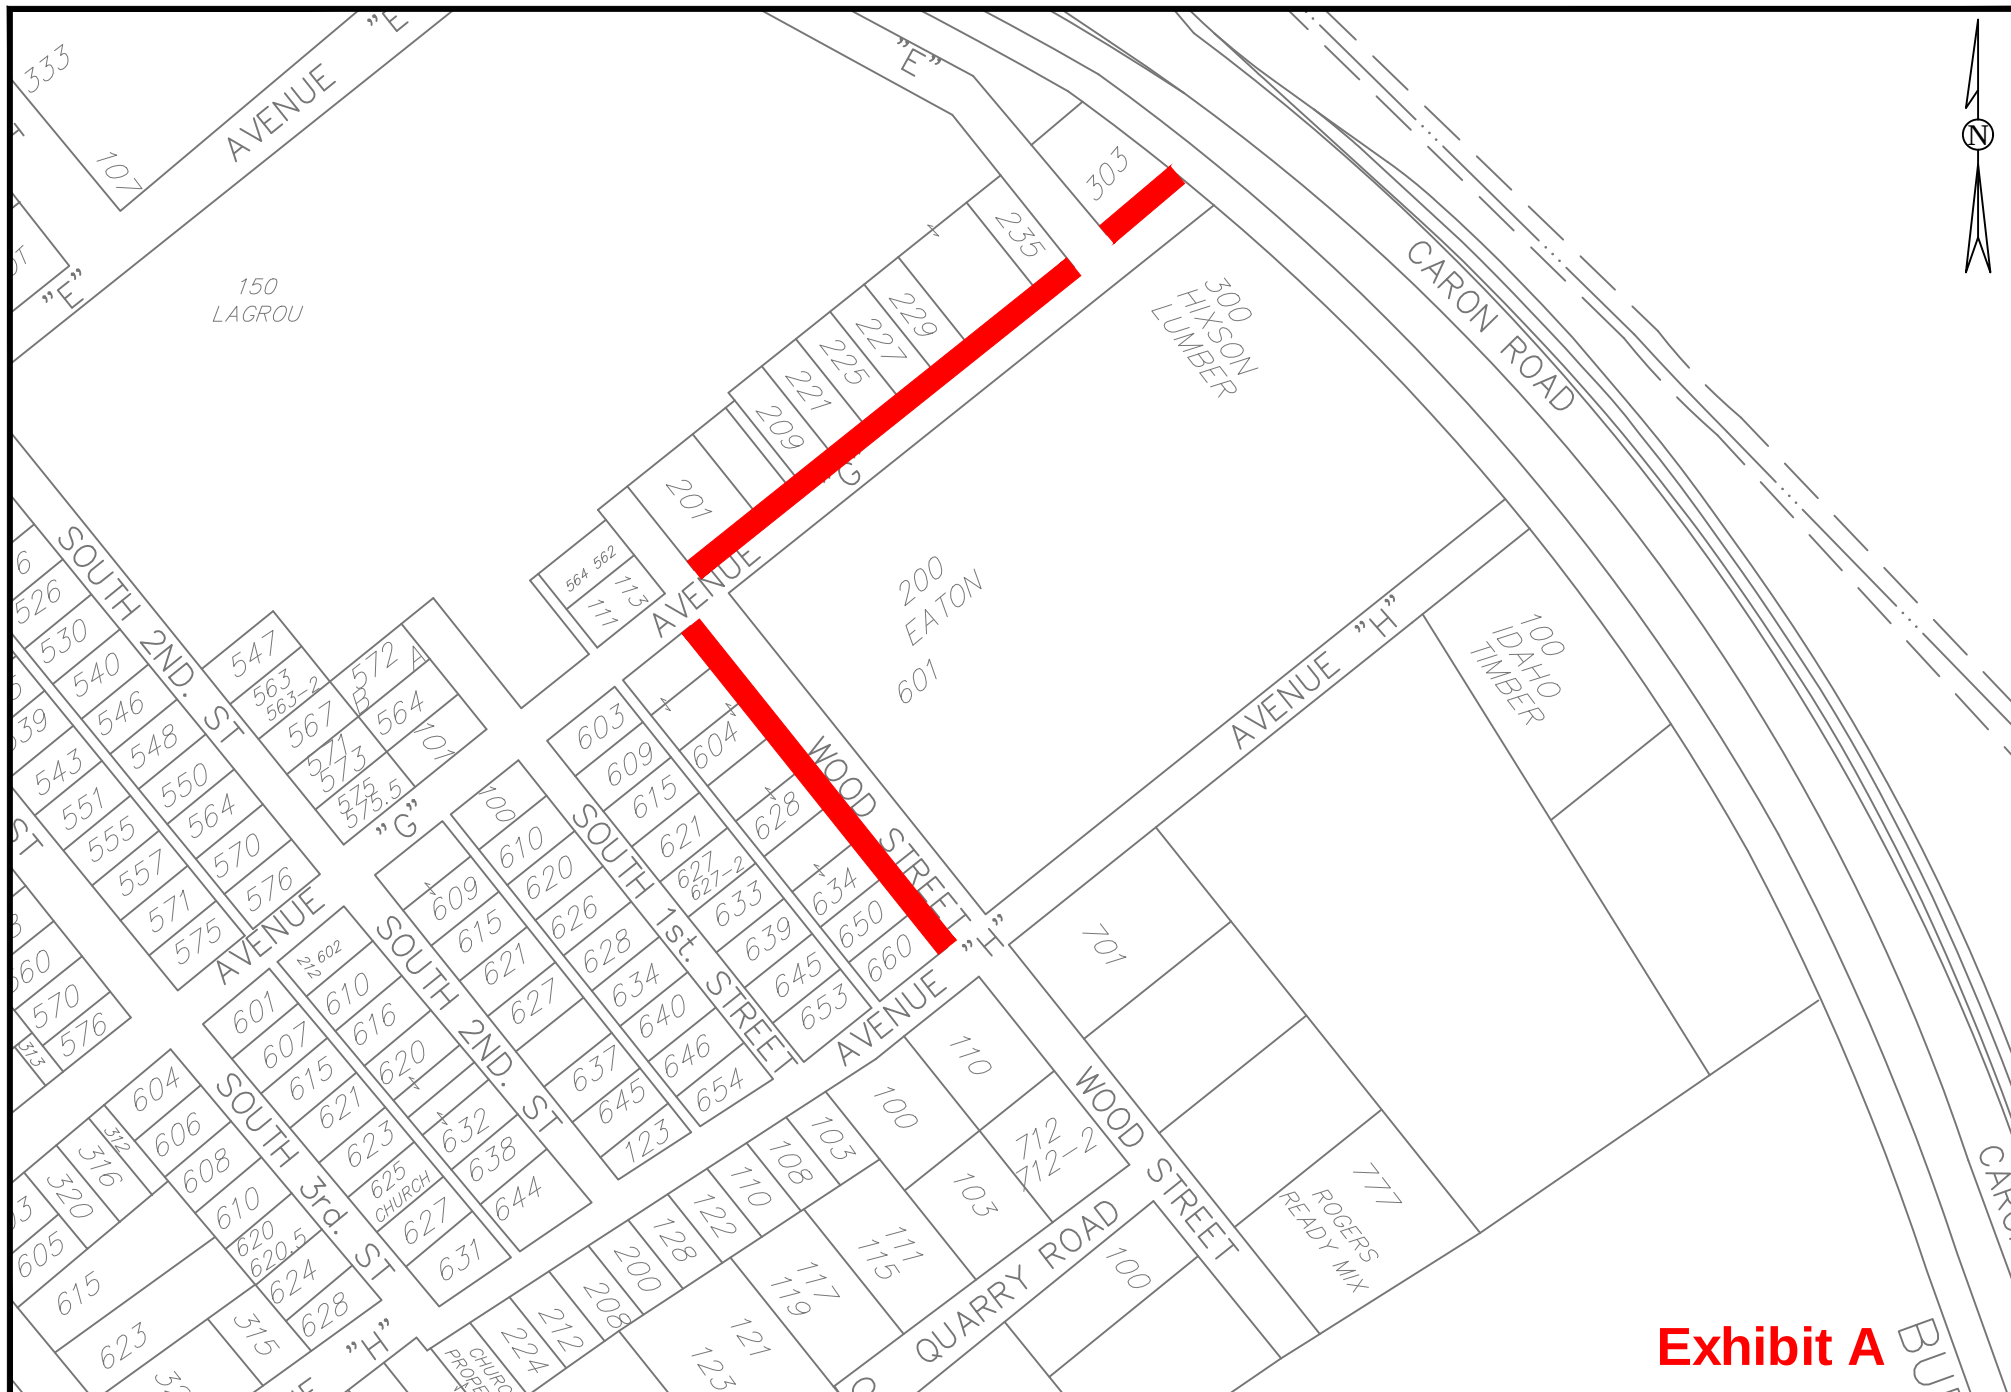


Exhibit A

 City of Rochelle Engineering Department 417 N. 6th St. Rochelle, IL 61068	Project 2022 Sidewalk Maintenance Program	Location Map		
		Drawn by: CW	Date:2/25/2022	Sheet No. 1 of 4
		Checked by: ST	Revised:	



Exhibit A

 City of Rochelle Engineering Department 417 N. 6th St. Rochelle, IL 61068	Project 2022 Sidewalk Maintenance Program	Location Map <table> <tr> <td>Drawn by: CW</td><td>Date: 2/25/2022</td><td rowspan="2">Sheet No. 2 of 4</td></tr> <tr> <td>Checked by: ST</td><td>Revised:</td></tr> </table>	Drawn by: CW	Date: 2/25/2022	Sheet No. 2 of 4	Checked by: ST	Revised:
Drawn by: CW	Date: 2/25/2022	Sheet No. 2 of 4					
Checked by: ST	Revised:						



Exhibit A

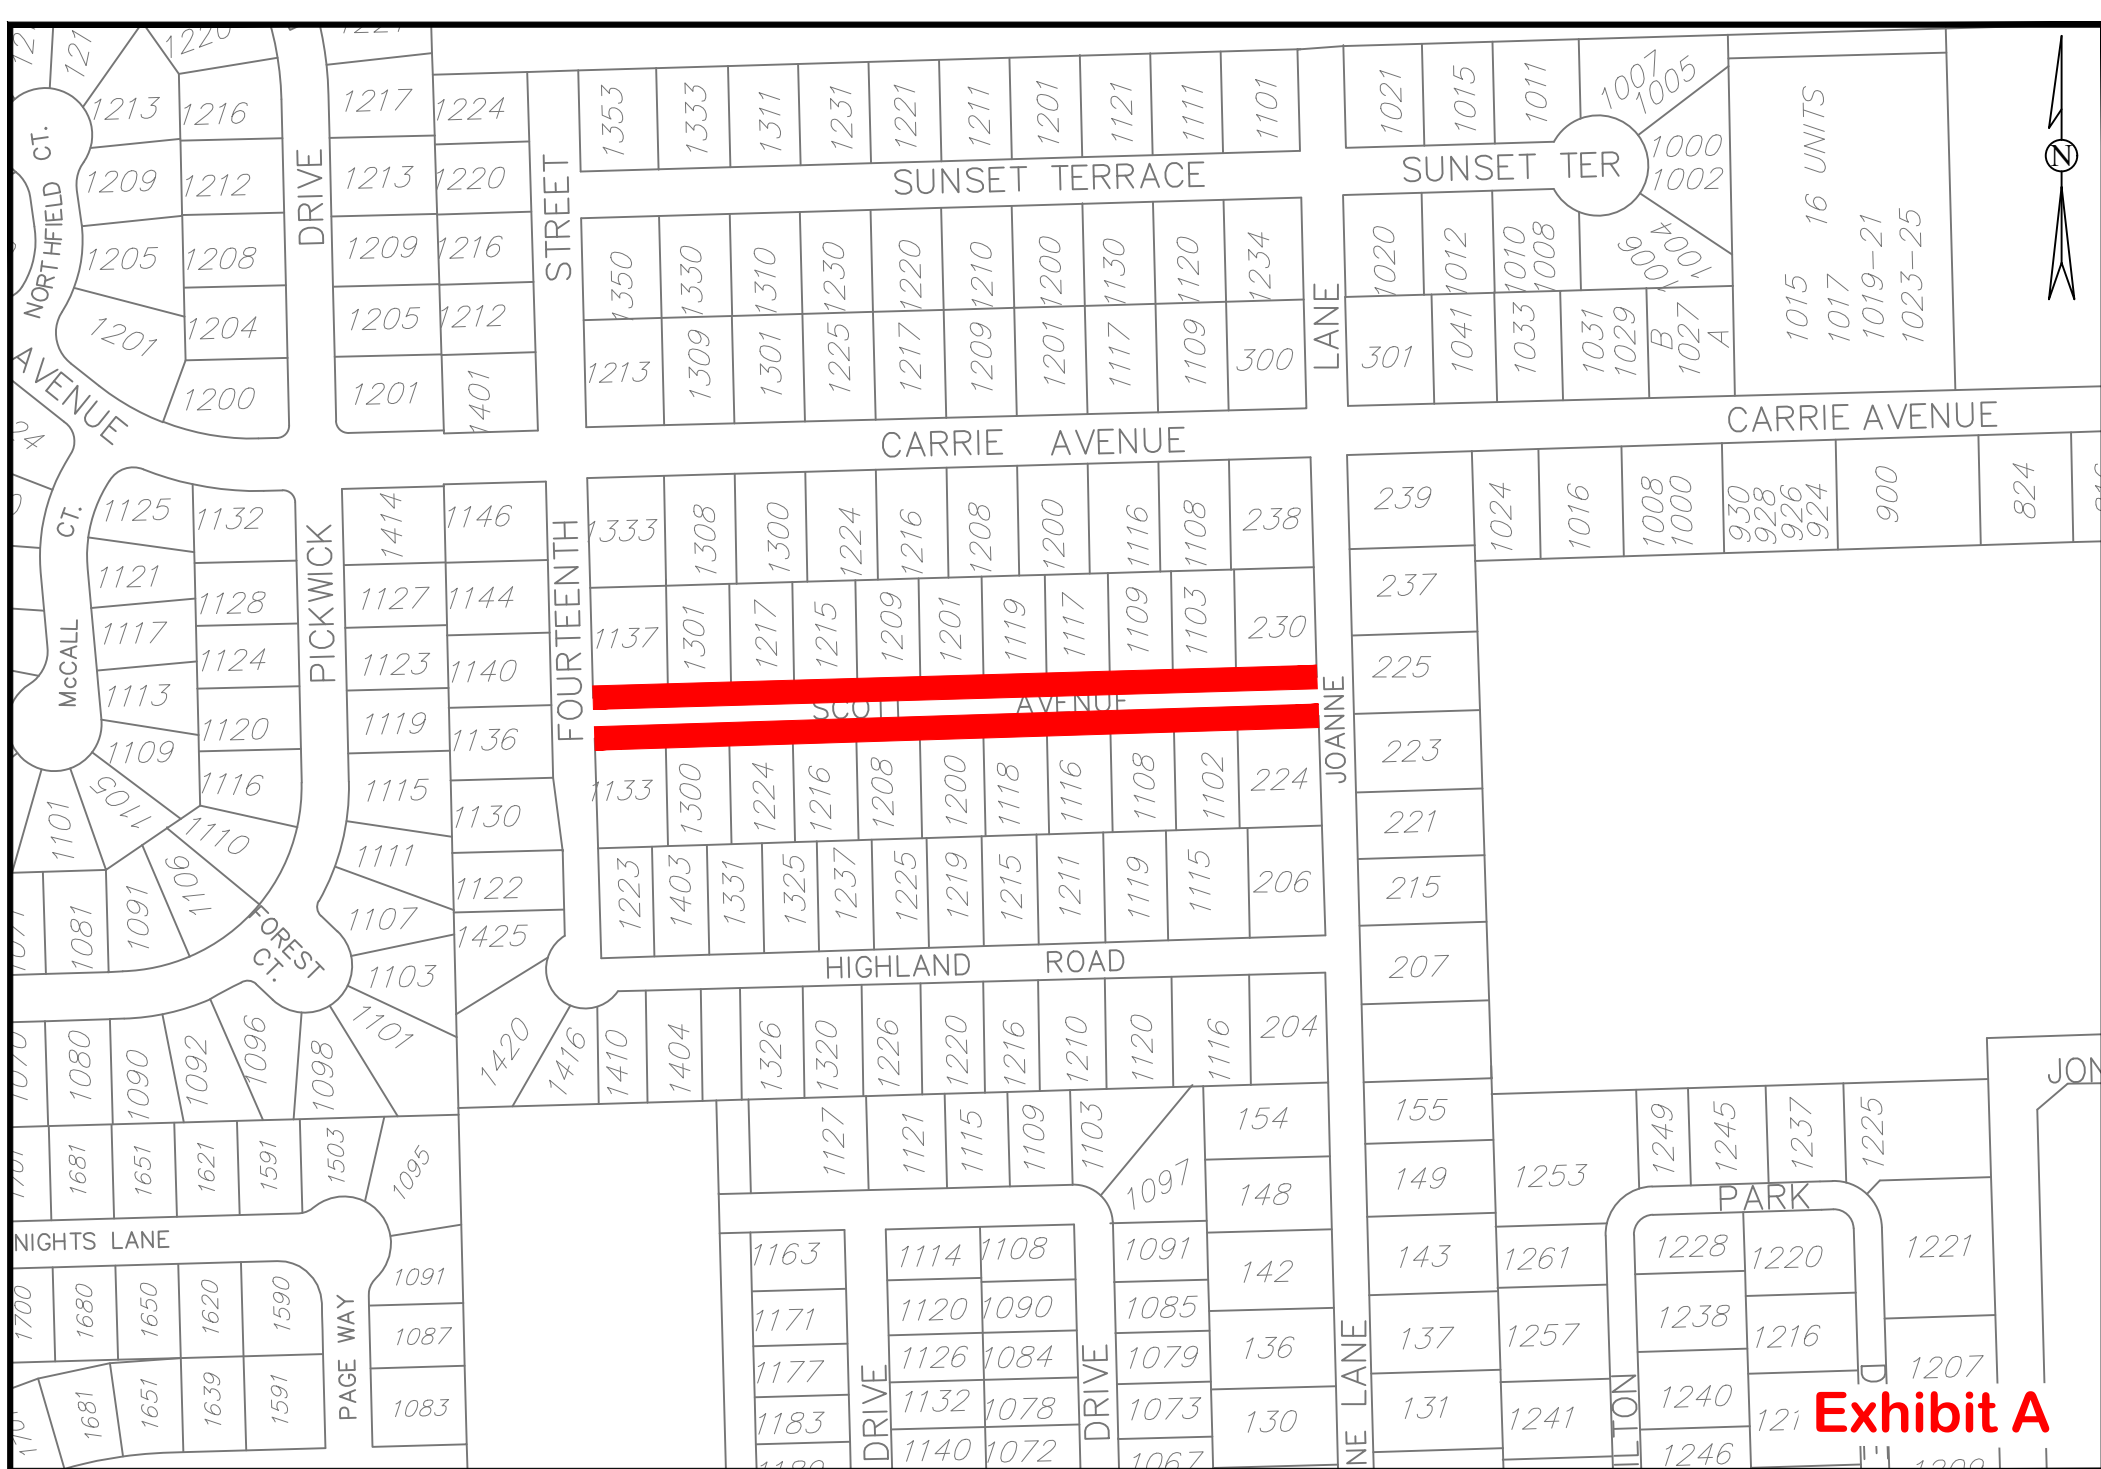


Exhibit A



City of Rochelle
Engineering Department
417 N. 6th St. Rochelle, IL 61068

Project

2022
Sidewalk Maintenance Program

Location Map

Drawn by: CW
Checked by: ST

Date: 2/25/2022
Revised:

Sheet No.
4 of 4