

SUMMARY OF TRAFFIC QUANTITIES										
LOCATION	618-6064	620-6008	636-6001	644-6023	644-6076	682-6003	684-6028	685-6004	XXX-XXXX	XXX-XXXX
	CONDT (RM) (1")	ELEC CONDR (NO.8) INSULATED	ALUMINUM SIGNS (TY A)	IN SM RD SN SUP&AM TYFRP(1)UA(P)	REMOVE SM RD SN SUP&AM	VEH SIG SEC (12")LED(YEL)	TRF SIG CBL (TY A) (14 AWG) (2 CONDR)	INSTL RDSO FLSH BCN ASSM (SOLAR PWRD)	TRAFFIC FLOOD WARNING SYSTEM	CELLULAR MODEM (INSTALL ONLY) **
	LF	LF	SF	EA	EA	EA	LF	EA	EA	EA
RM 2244	115	32	18	2	2	4	20	2	1	1
PROJECT TOTALS	115	32	18	2	2	4	20	2	1	1

** CELLULAR MODEMS FURNISHED BY THE STATE



© 2021



Walter P. Moore and Associates, Inc.
221 North Kansas Street, Suite 601
El Paso, Texas 79901

Texas Firm Registration
No. F-1856

SUMMARY OF TRAFFIC QUANTITIES

SHEET 1 OF 1



DSN:	FED. RD. DIV. NO.	PROJECT NO.		HIGHWAY
GRPHS:	6			NO.
CHECK:	STATE TEXAS	DISTRICT AUS	COUNTY TRAVIS	VAR.
CHECK:	CONTROL 0914	SECTION 00	JOB 401	

DISCLAIMER:

10:49:53 AM

DATE

18

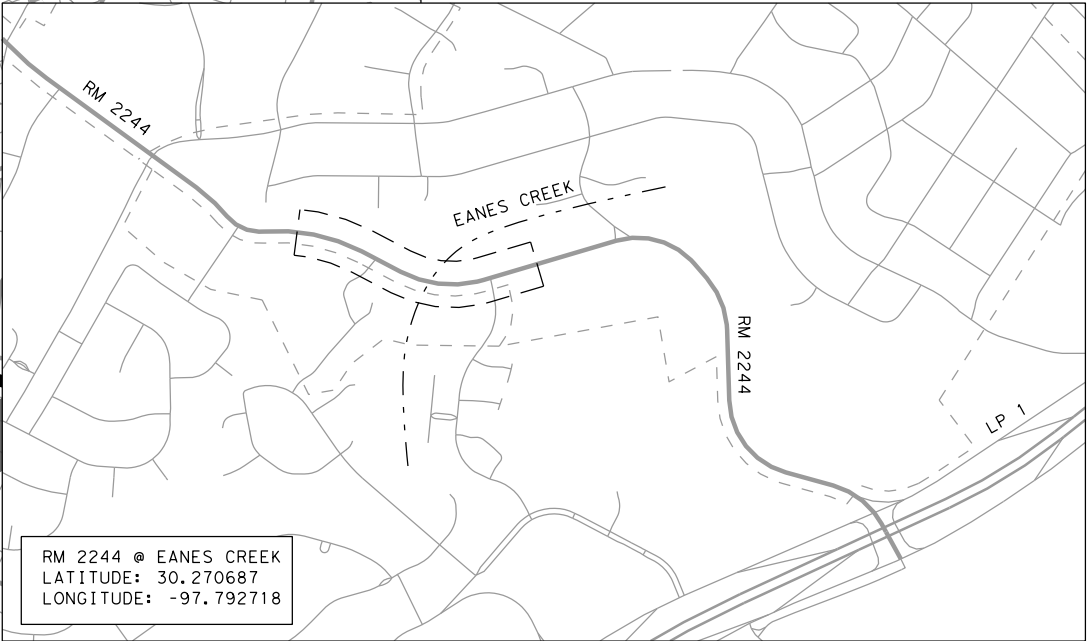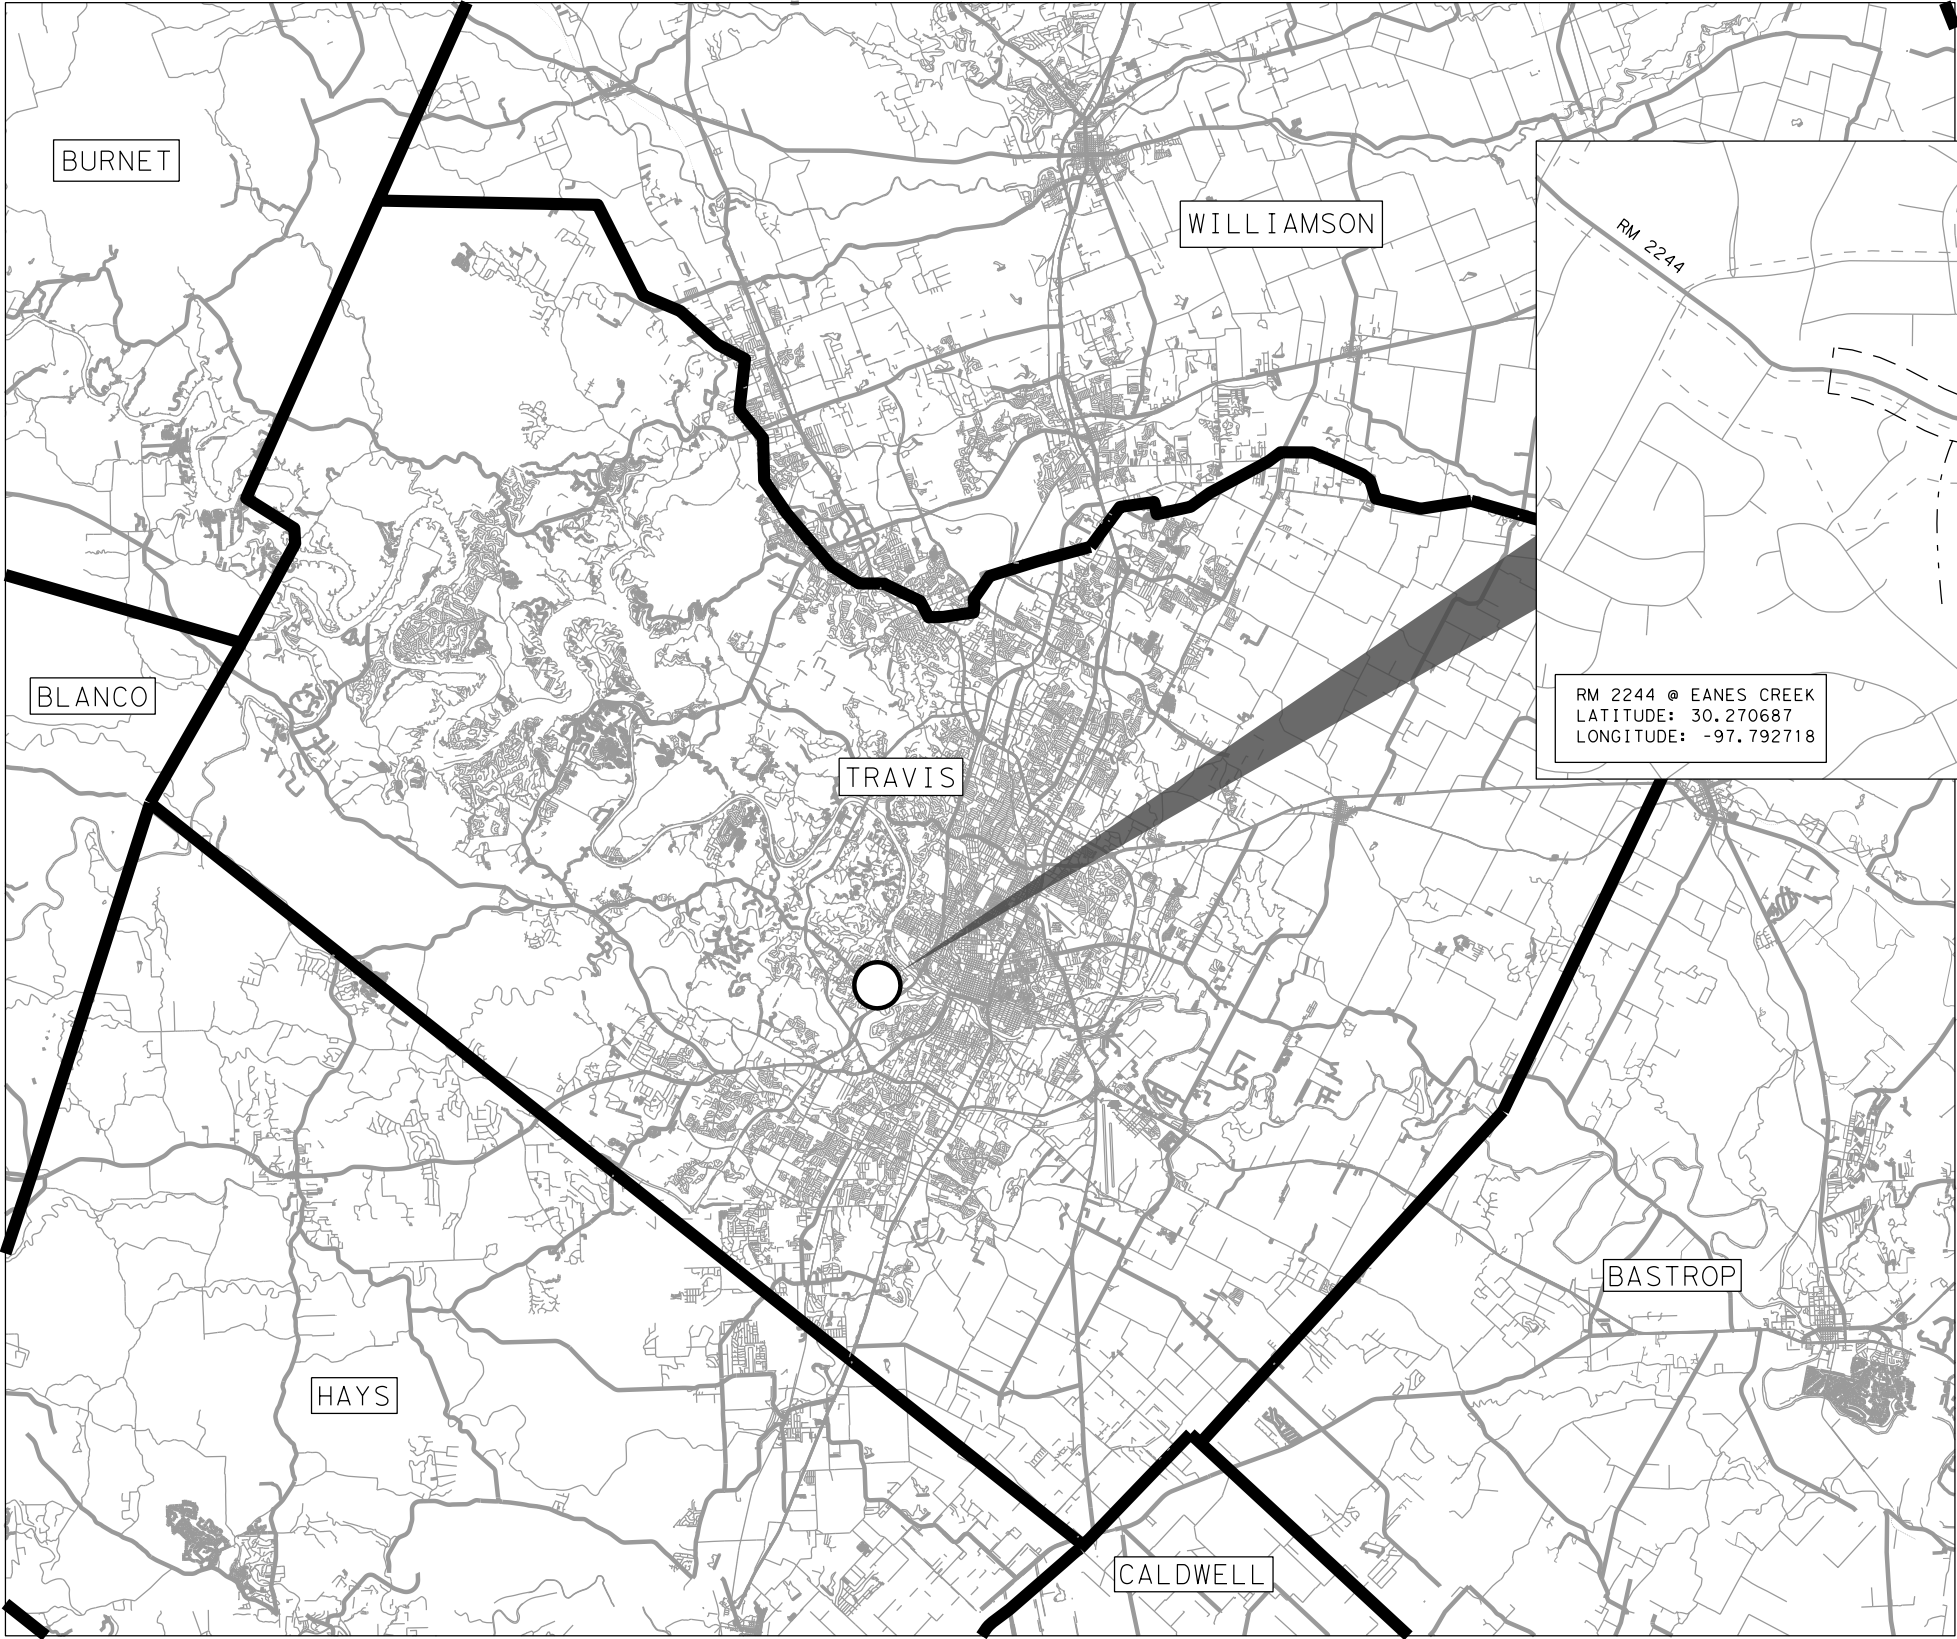

NOT TO SCALE

04/29/21

P. R. Bhakta, P.E.

Texas Department of Transportation


9400 AMBERGLEN BOULEVARD
AUSTIN, TEXAS 78729
512-457-7700

AECOM Technical Services Inc, F- 3580

KEY MAP


SHEET 1 OF 1

DSN:	FED. RD.	PROJECT NO.		HIGHWAY
GRPHS:	DIV. NO.			NO.
	6			
CHECK:	STATE	DISTRICT	COUNTY	VAR.
	TEXAS	AUS	TRAVIS	SHEET NO.
CHECK:	CONTROL	SECTION	JOB	
	0914	00	401	

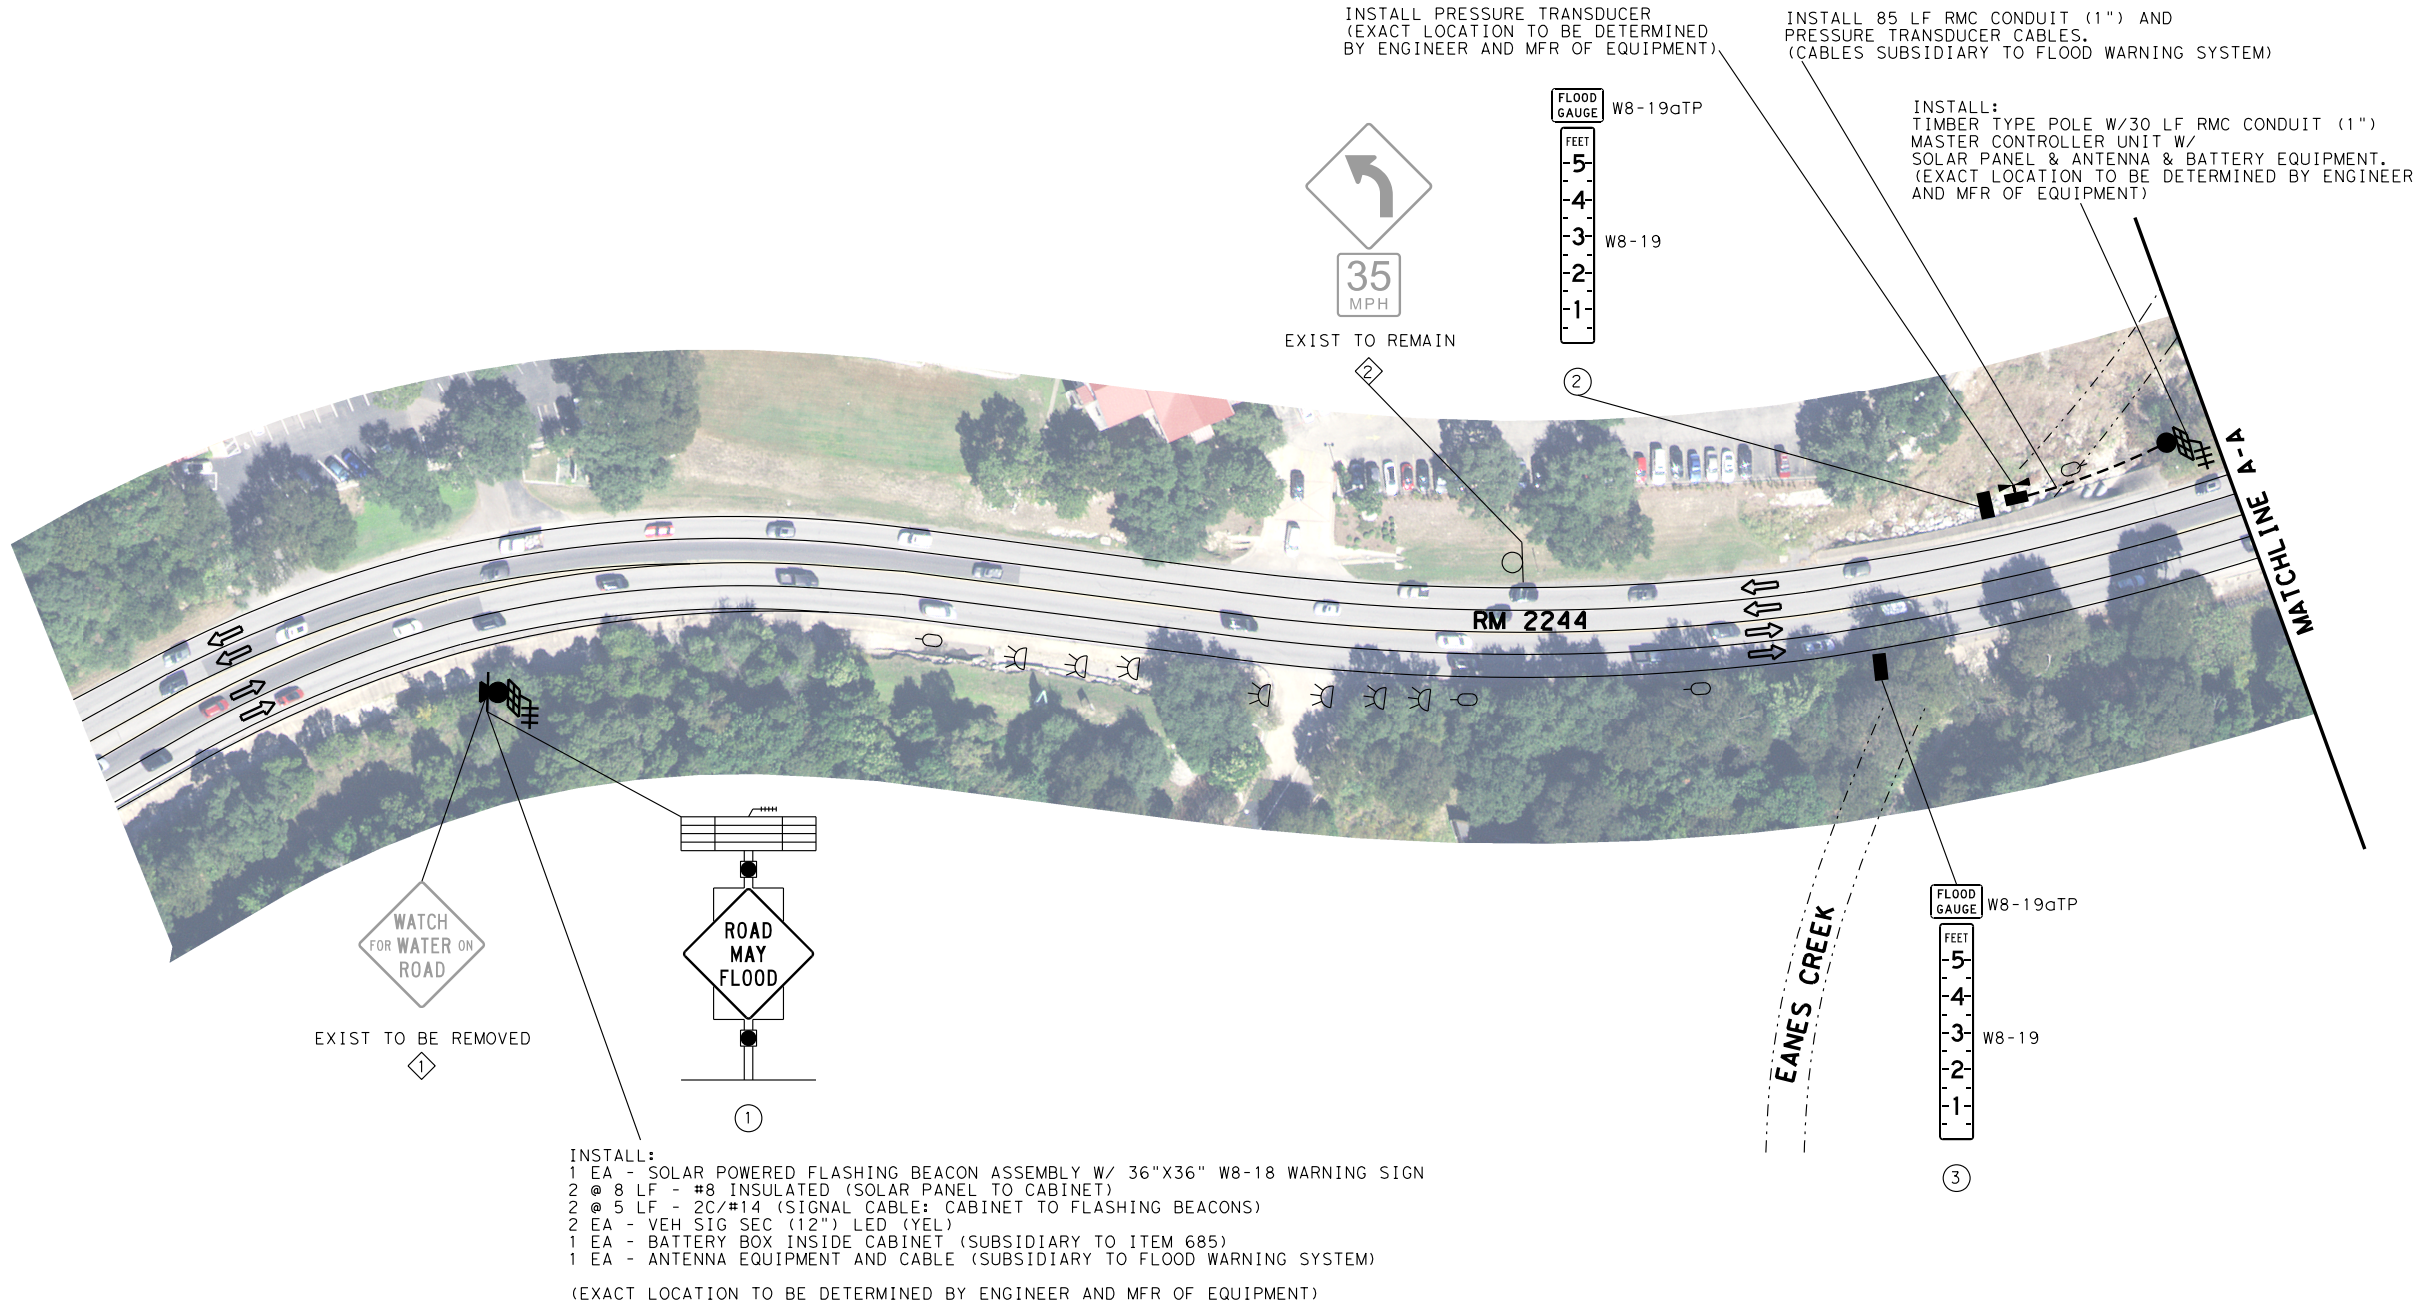

LEGEND

- / ● EXIST / PROPOSED SIGN
- / ● EXIST / PROPOSED OBJECT MARKER
- ⚡ / ⚡ EXIST / PROPOSED DELINEATOR
- / ■ EXIST / PROPOSED FLOOD GAUGE
- PROPOSED SIGN W/ BEACONS
- ⇒ DIRECTION OF TRAFFIC
- MASTER CONTROL UNIT
- ⚡ WATER SENSOR -PRESSURE TRANSDUCER
- PROPOSED CONDUIT
- ⚡ ANTENNA
- ▨ SOLAR PANEL
- ⊙ REPEATER
- ⊕ PROPOSED SIGN NUMBER
- ⊕ EXIST SIGN NUMBER

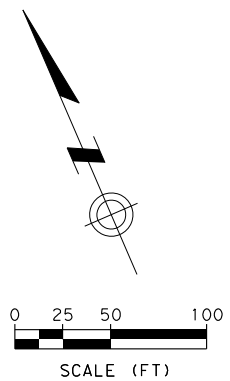

Walter P. Moore and Associates, Inc.
TBPE Firm Registration No. 1856

STATE OF TEXAS
MARK C. CONWAY
68707
LICENSED PROFESSIONAL ENGINEER
4/29/2021

© 2021

Texas Department of Transportation


Walter P Moore and Associates, Inc.
221 North Kansas Street, Suite 601
El Paso, Texas 79901

Texas Firm Registration No. F-1856


**TRAFFIC FLOOD WARNING SYSTEM
LAYOUT
RM 2244
AT EANES CREEK**

SHEET 1 OF 2

DSN:	FED. RD. DIV. NO.	PROJECT NO.		HIGHWAY
GRPHS:	6			NO.
CHECK:	STATE TEXAS	DISTRICT AUS	COUNTY TRAVIS	VAR.
CHECK:	CONTROL 0914	SECTION 00	JOB 401	

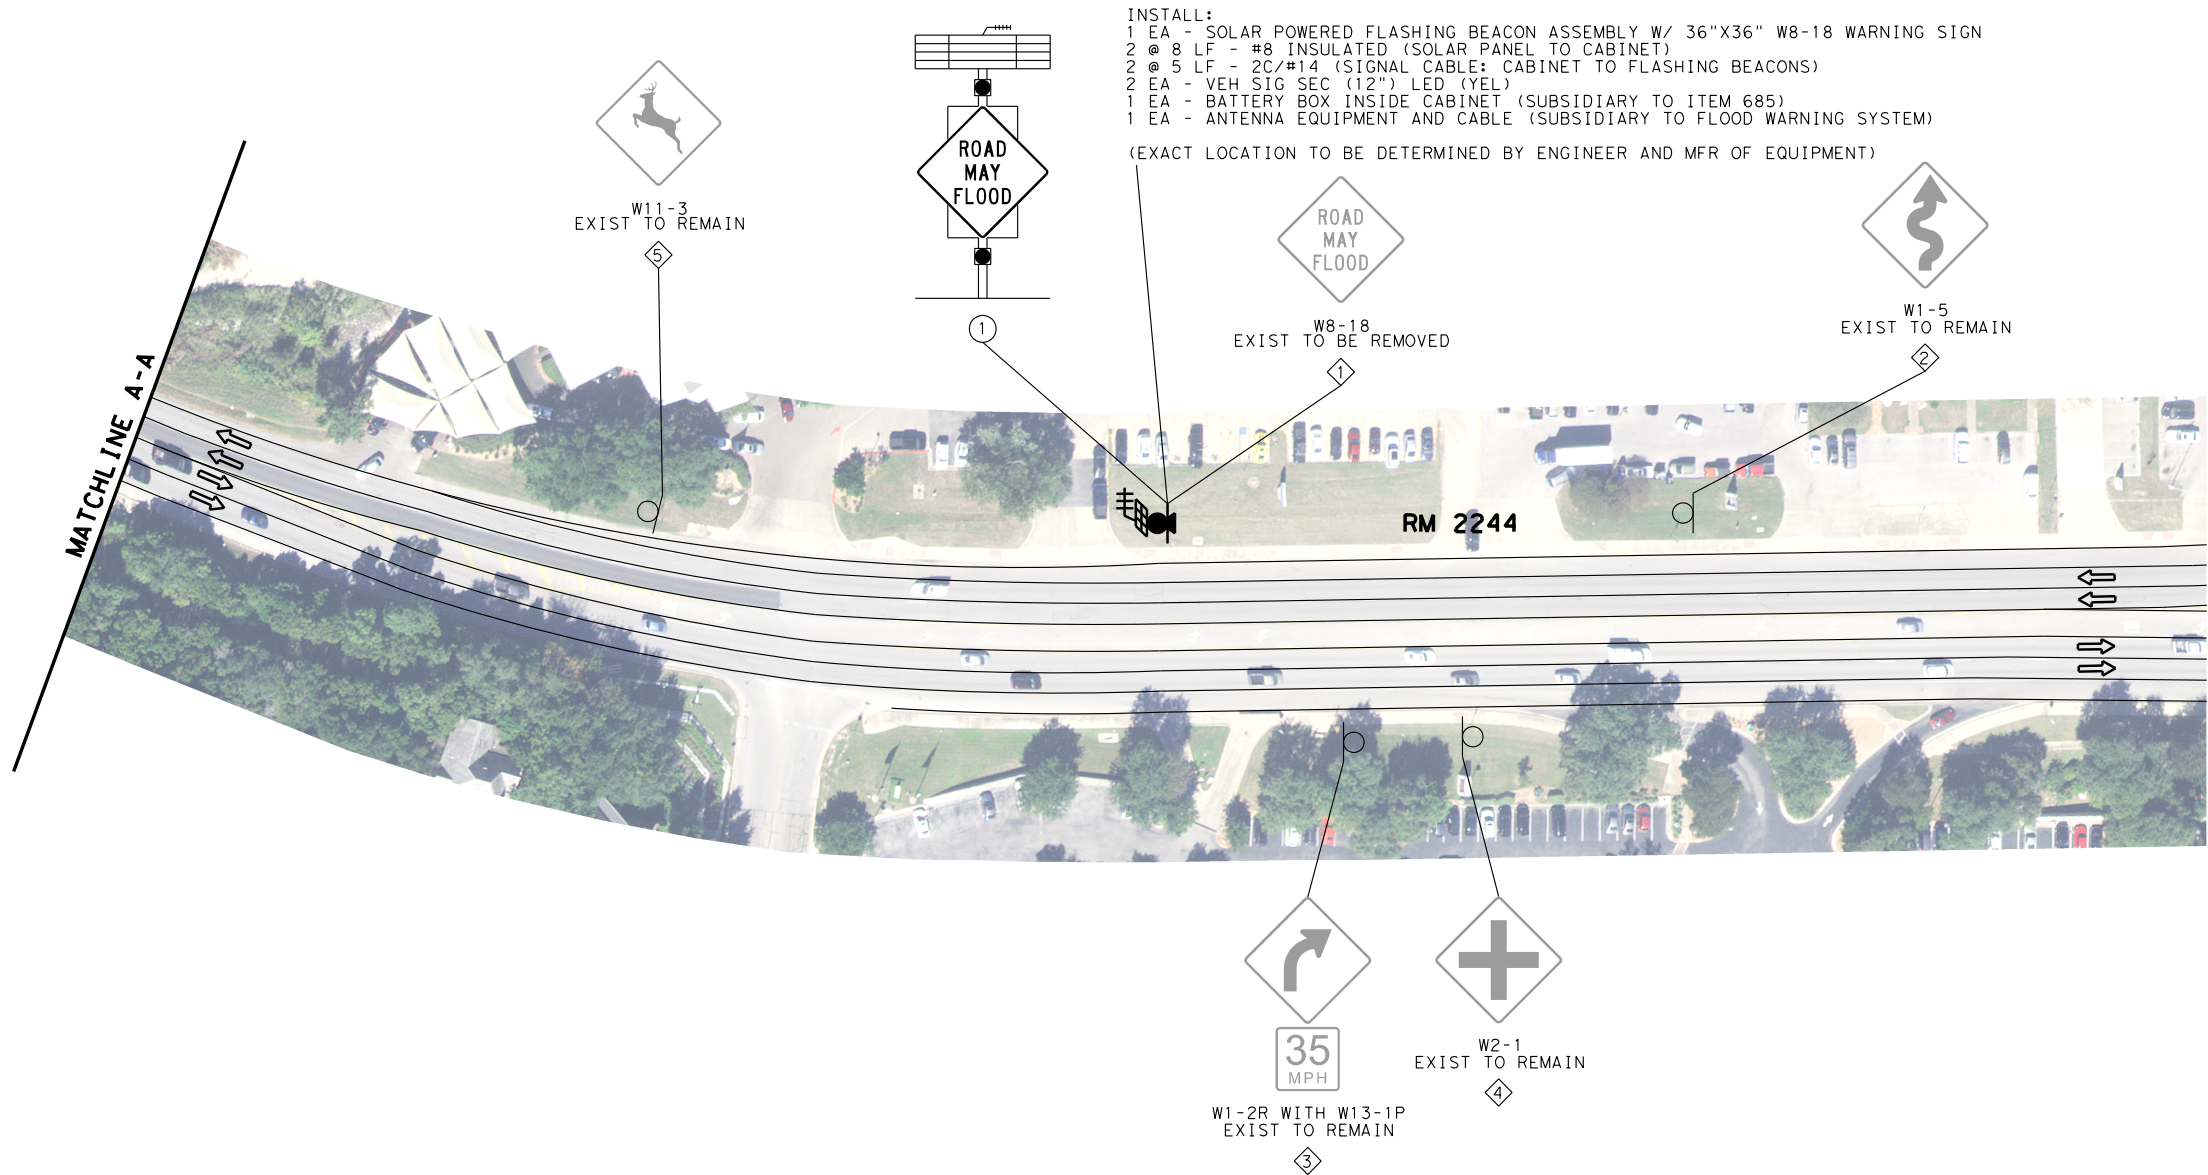

- LEGEND**
- / ● EXIST / PROPOSED SIGN
 - / ● EXIST / PROPOSED OBJECT MARKER
 - ⚡ / ⚡ EXIST / PROPOSED DELINEATOR
 - / ■ EXIST / PROPOSED FLOOD GAUGE
 - PROPOSED SIGN W/ BEACONS
 - ⇒ DIRECTION OF TRAFFIC
 - MASTER CONTROL UNIT
 - ⚡ WATER SENSOR -PRESSURE TRANSDUCER
 - PROPOSED CONDUIT
 - ⚡ ANTENNA
 - ▨ SOLAR PANEL
 - ⊙ REPEATER
 - ⊕ PROPOSED SIGN NUMBER
 - ⊕ EXIST SIGN NUMBER

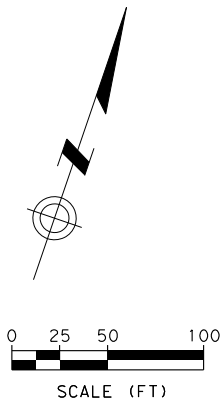

Walter P. Moore and Associates, Inc.
TBPE Firm Registration No. 1856

STATE OF TEXAS
MARK C. CONWAY
68707
LICENSED PROFESSIONAL ENGINEER
4/29/2021


© 2021
Texas Department of Transportation

Walter P. Moore and Associates, Inc.
221 North Kansas Street, Suite 601
El Paso, Texas 79901
Texas Firm Registration No. F-1856

**TRAFFIC FLOOD WARNING SYSTEM
LAYOUT
RM 2244
AT EANES CREEK**

SHEET 2 OF 2

DSN:	FED. RD. DIV. NO.	PROJECT NO.		HIGHWAY
GRPHS:	6			NO.
CHECK:	STATE TEXAS	DISTRICT AUS	COUNTY TRAVIS	VAR.
CHECK:	CONTROL 0914	SECTION 00	JOB 401	

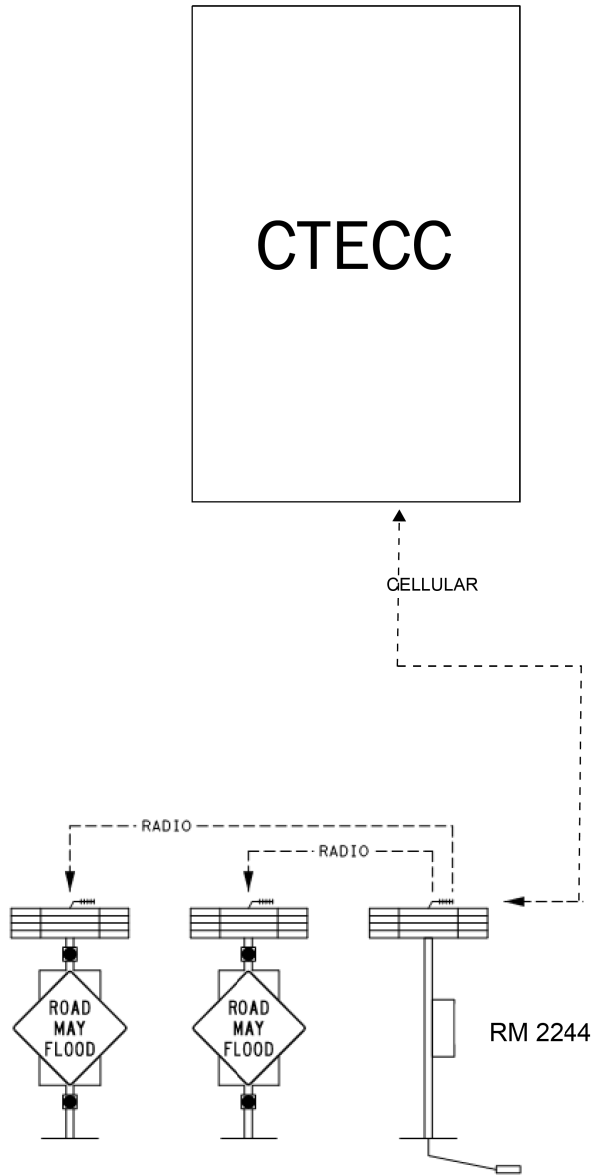

Walter P. Moore and Associates, Inc.
TBPE Firm Registration No. 1856

4/29/2021

© 2021

Walter P. Moore and Associates, Inc.
221 North Kansas Street, Suite 601
El Paso, Texas 79901

Texas Firm
Registration
No. F-1856

TRAFFIC FLOOD
WARNING SYSTEM

COMMUNICATION
SCHEMATIC

SHEET 1 OF 1

DSN:	FED. RD. DIV. NO.	PROJECT NO.		HIGHWAY
GRPHS:	6			NO.
CHECK:	STATE TEXAS	DISTRICT AUS	COUNTY TRAVIS	VAR.
CHECK:	CONTROL 0914	SECTION 00	JOB 401	