



5/21/2024

Existing  
Conditions




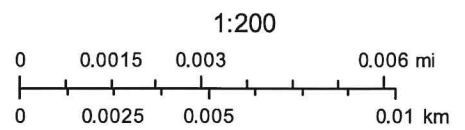

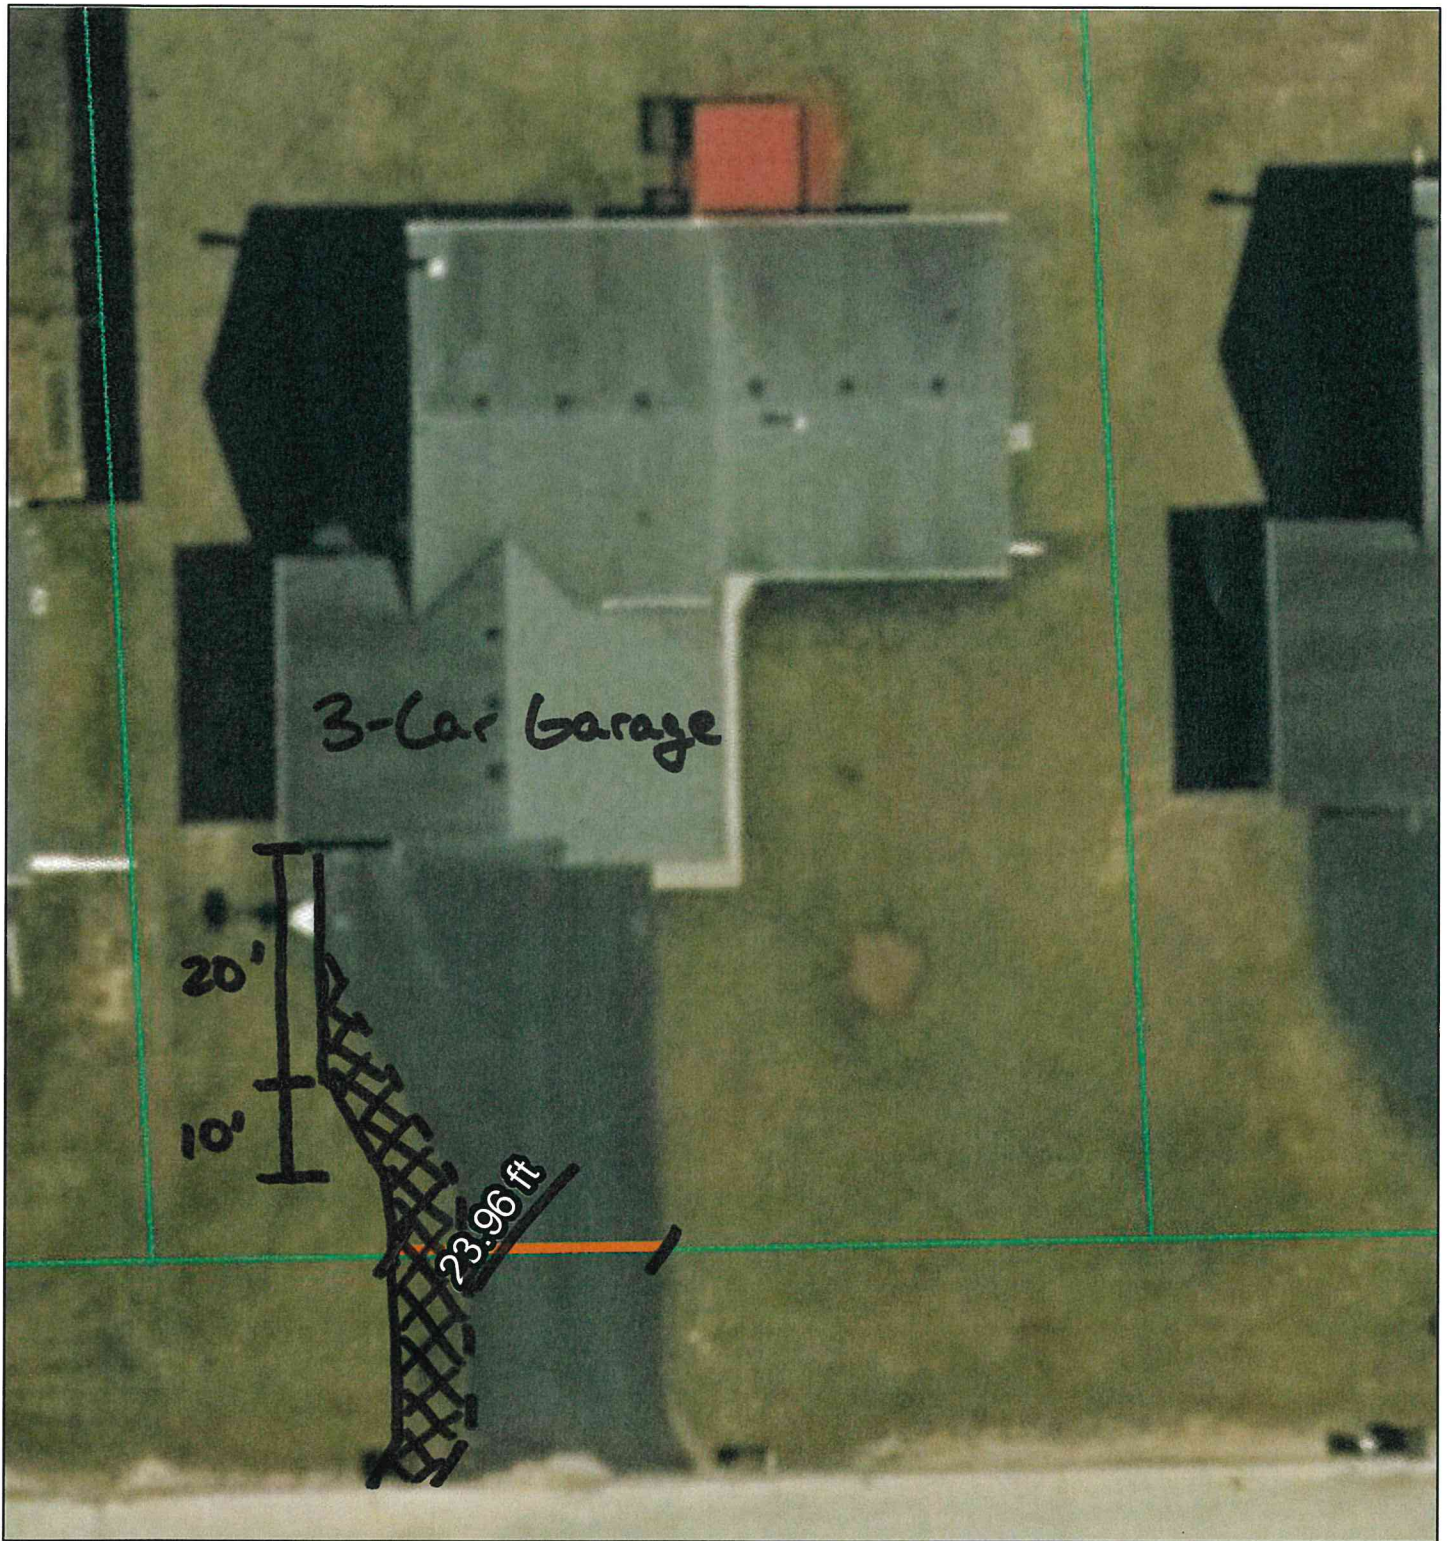


5/21/2024

Widening Allowed per  
Current Ordinance  
(24' @ ROW)

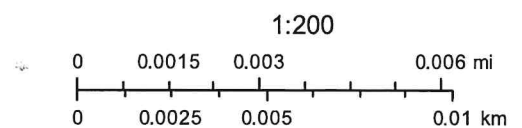


WinGIS



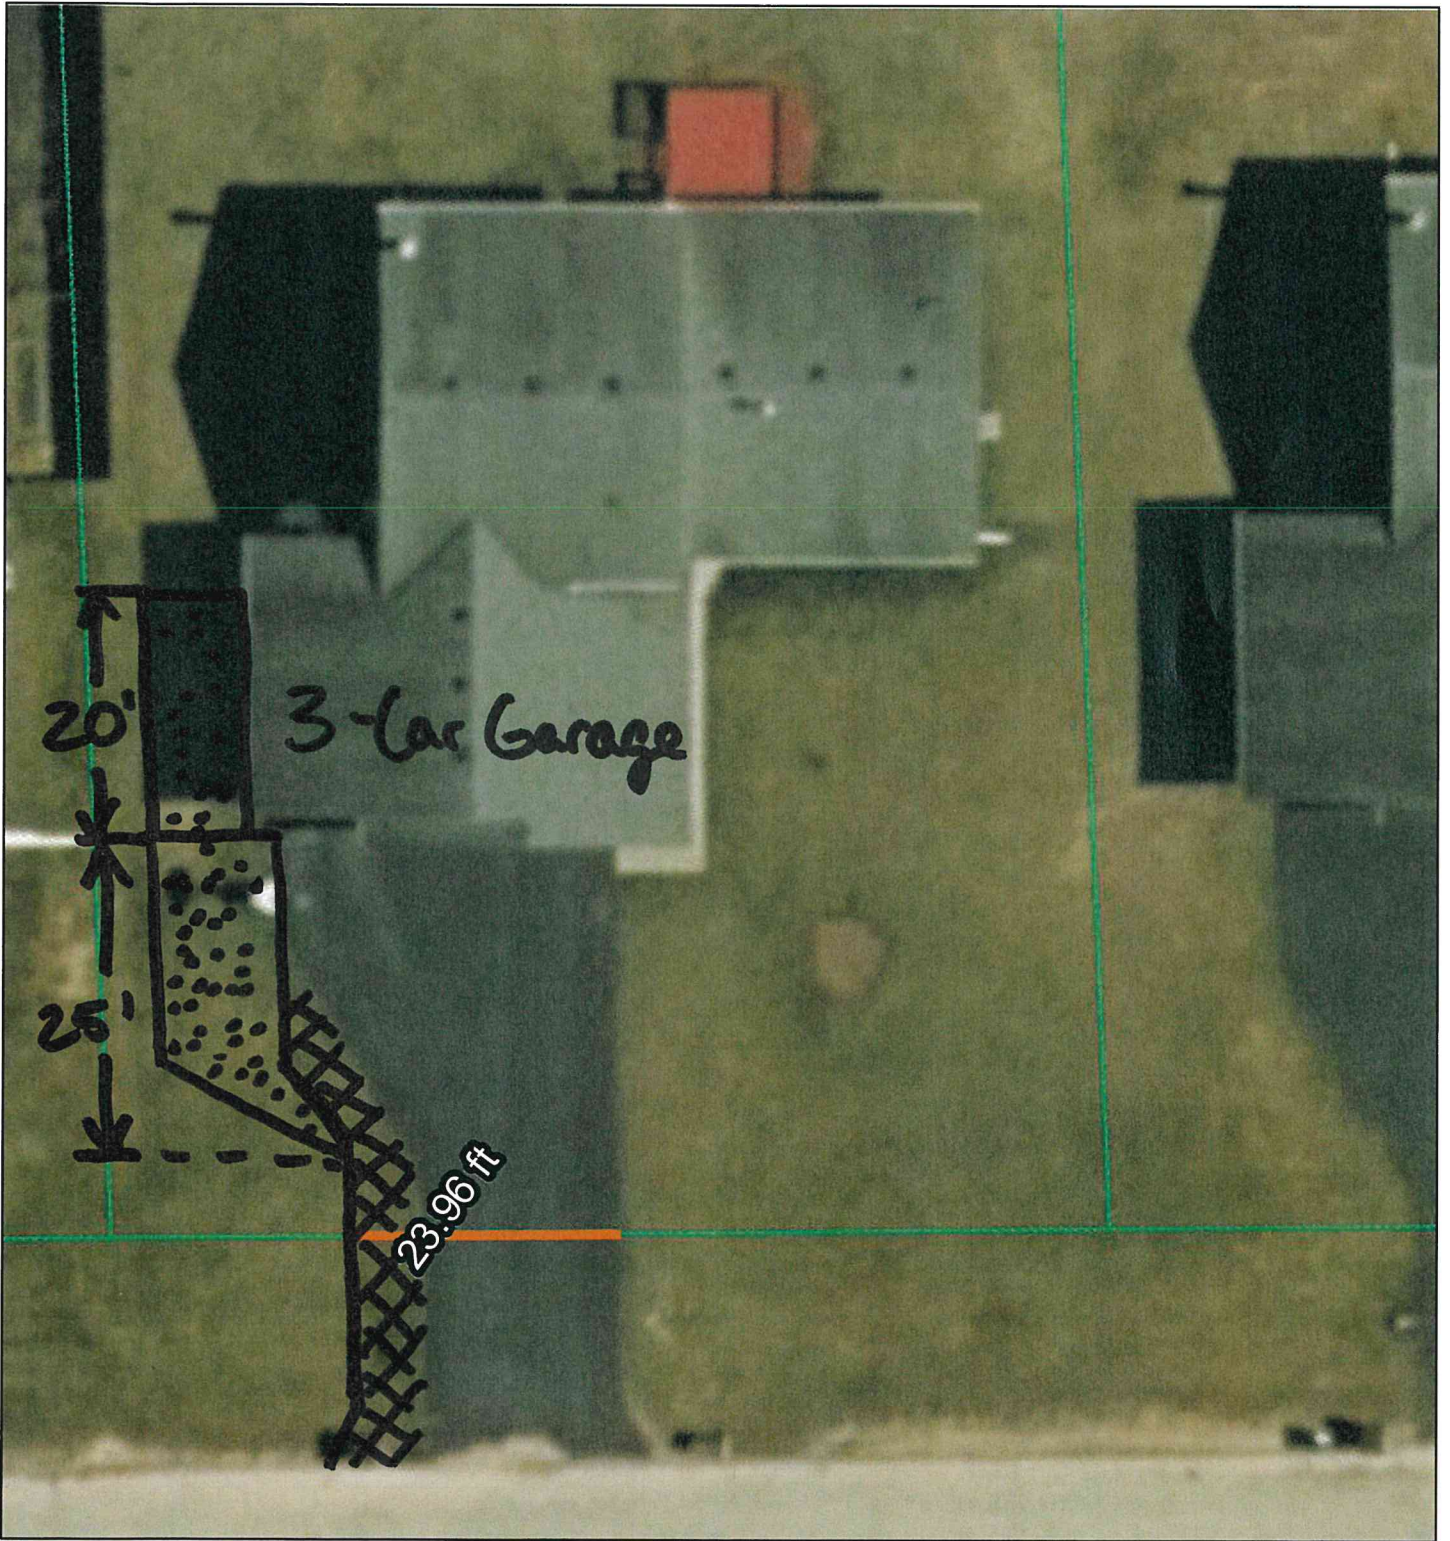

5/21/2024

Widening w/ Parking Pad  
Allowed per Ordinance  
(24' @ ROW)

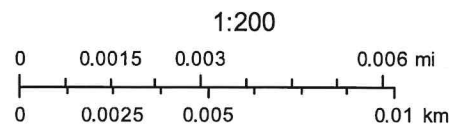


WinGIS





5/21/2024

Proposed Conditions  
(30' @ ROW)

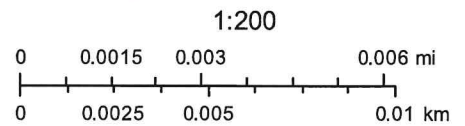

WinGIS