

FRONT 1/4" = 1'

WILLOW CREEK

DRAWN BY
RON RODAKOWSKI
815 272 3708


DATE:

7/24/2019


SCALE:

SHEET:


1

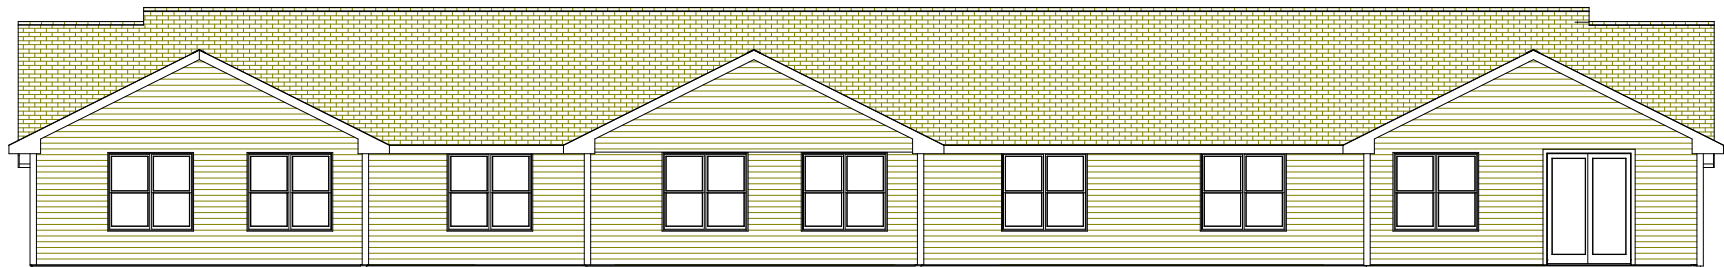

REAR 1/4" = 1'

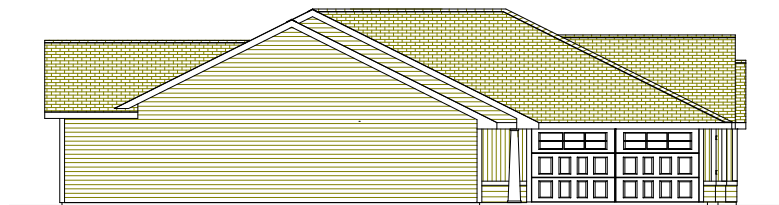

LEFT 3/16" = 1'

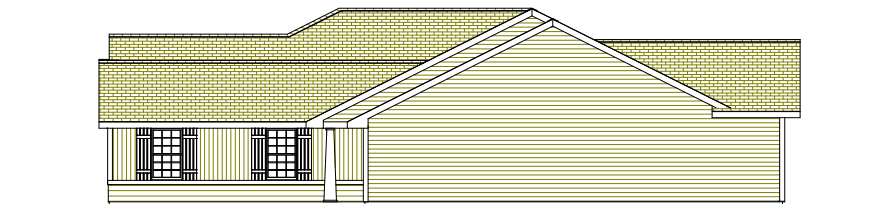

RIGHT 3/16" = 1'

WILLOW CREEK

DRAWN BY
RON RODAKOWSKI
815 272 3708


DATE:


7/24/2019

SCALE:

SHEET:

2

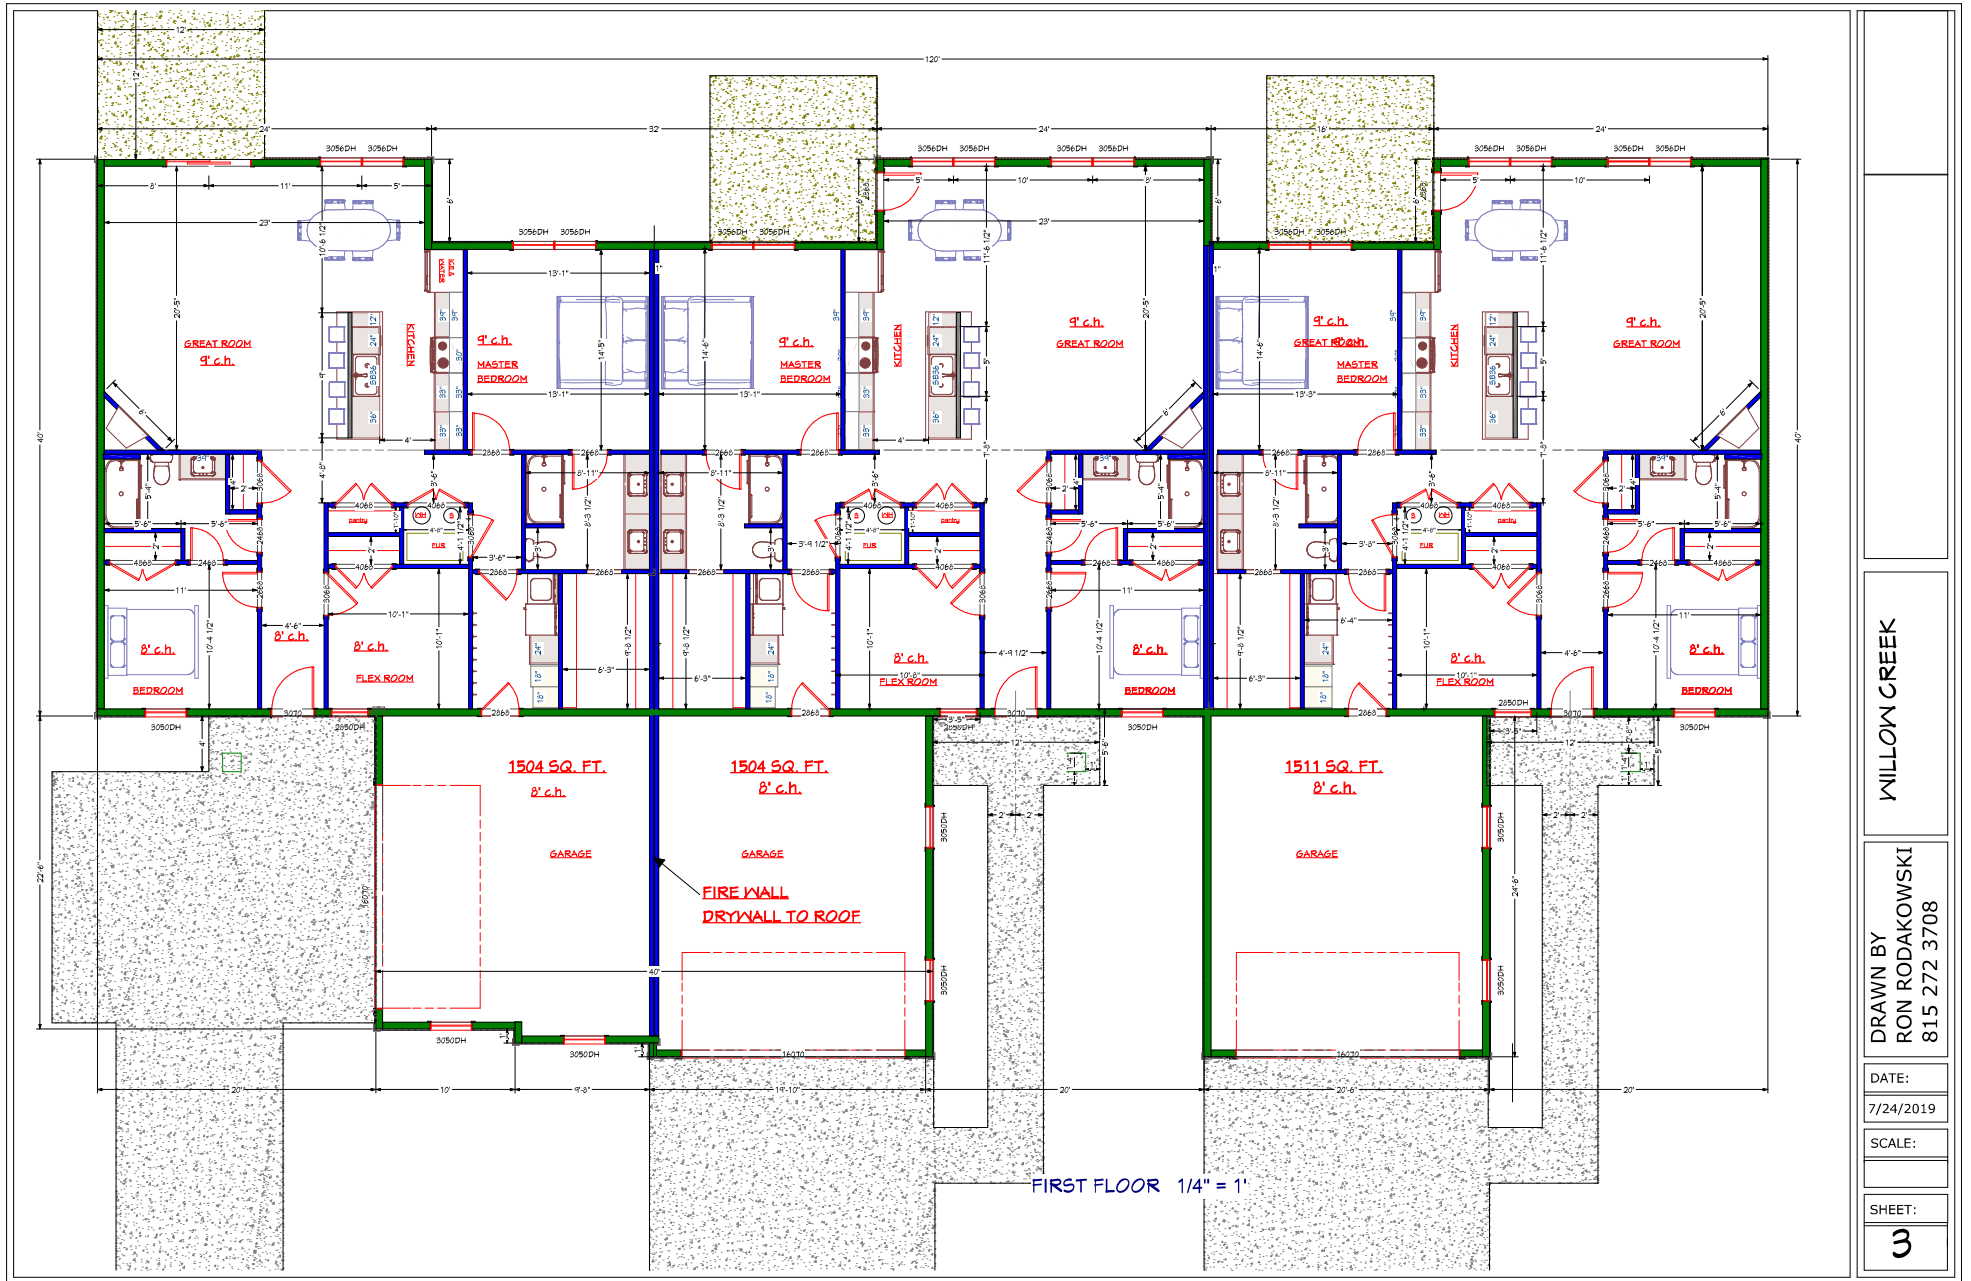

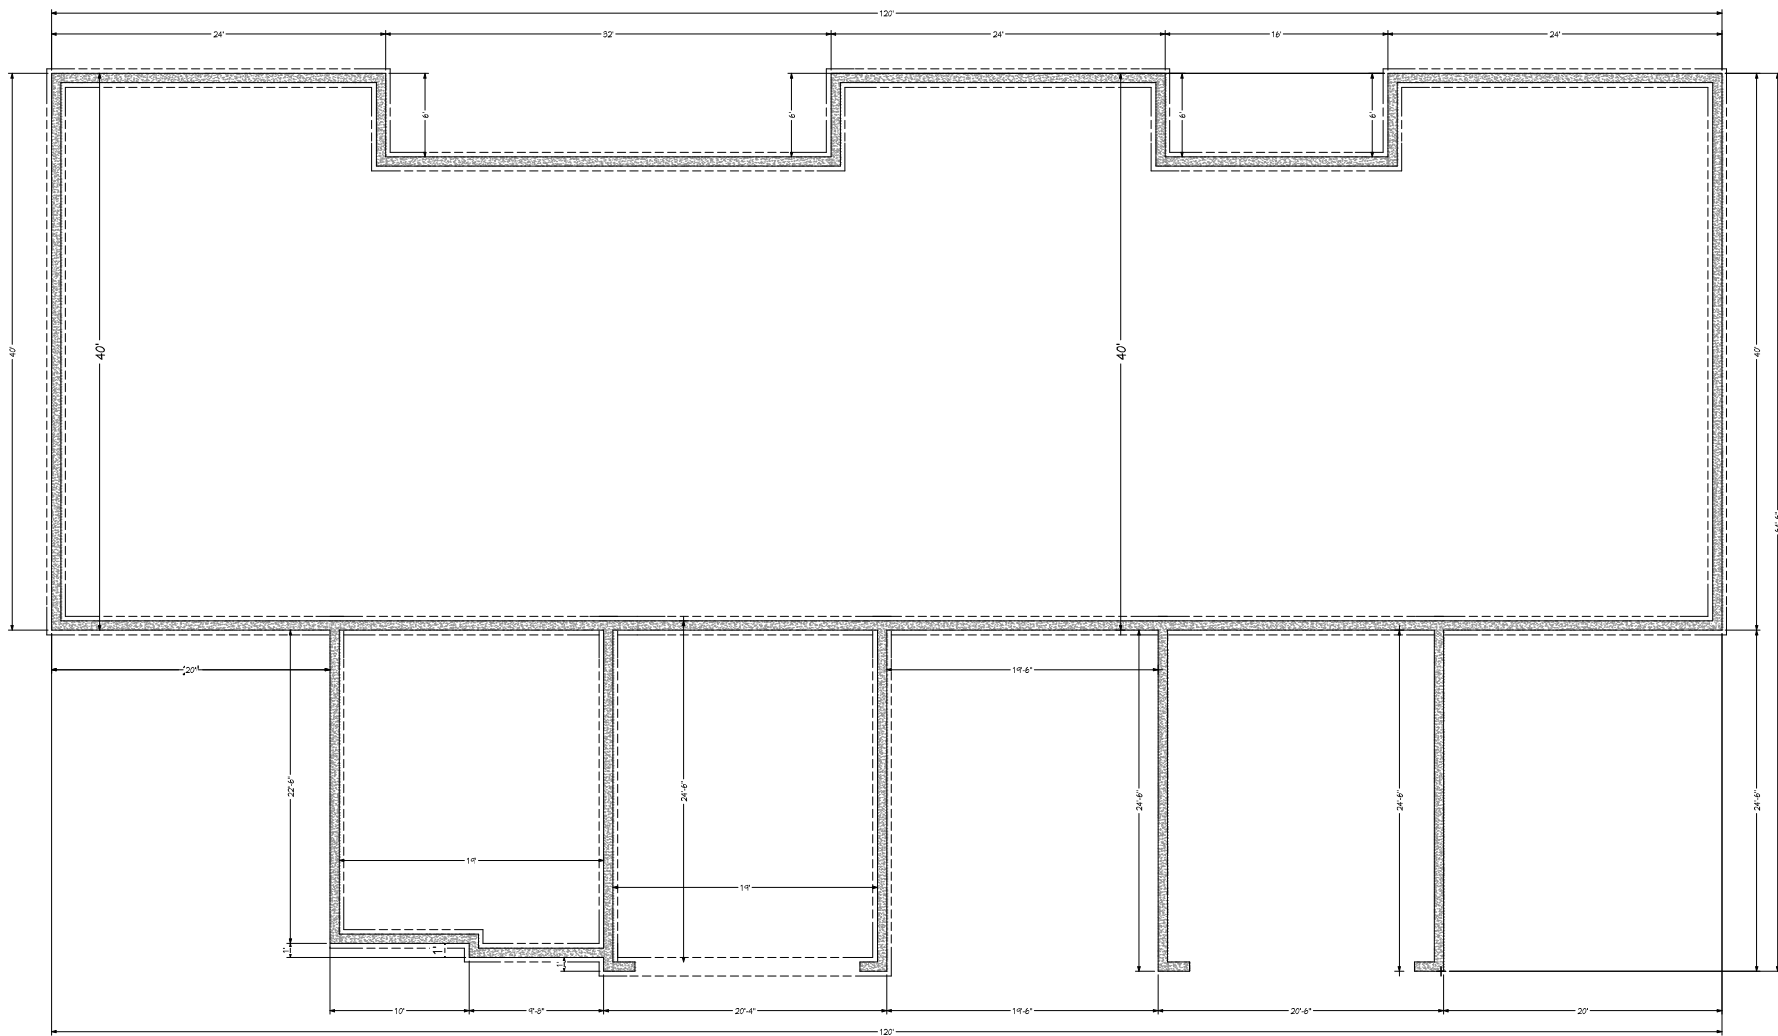

FOUNDATION 1/4" = 1'

WILLOW CREEK


DRAWN BY
RON RODAKOWSKI
815 272 3708

DATE:
7/24/2019

SCALE:

SHEET:

4

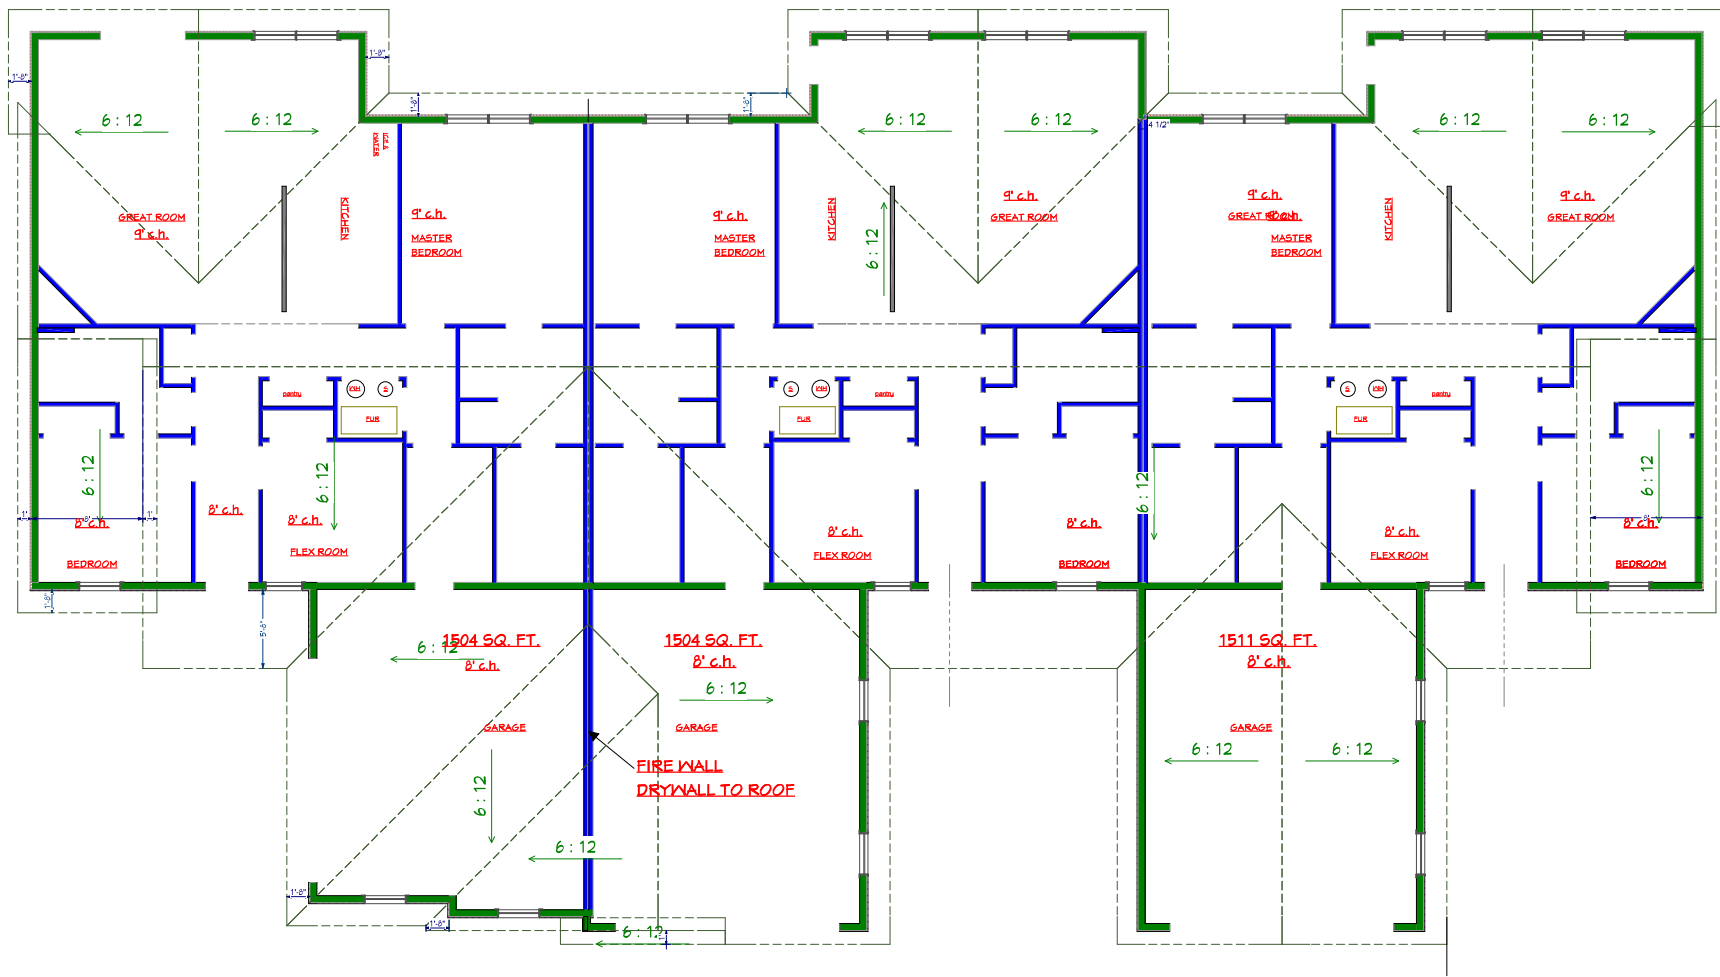

ROOF 1/4" = 1'

WILLOW CREEK


DRAWN BY
RON RODAKOWSKI
815 272 3708

DATE:
7/24/2019


SCALE:

SHEET:

5

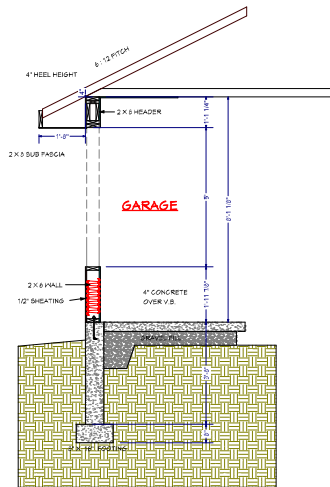

WALL

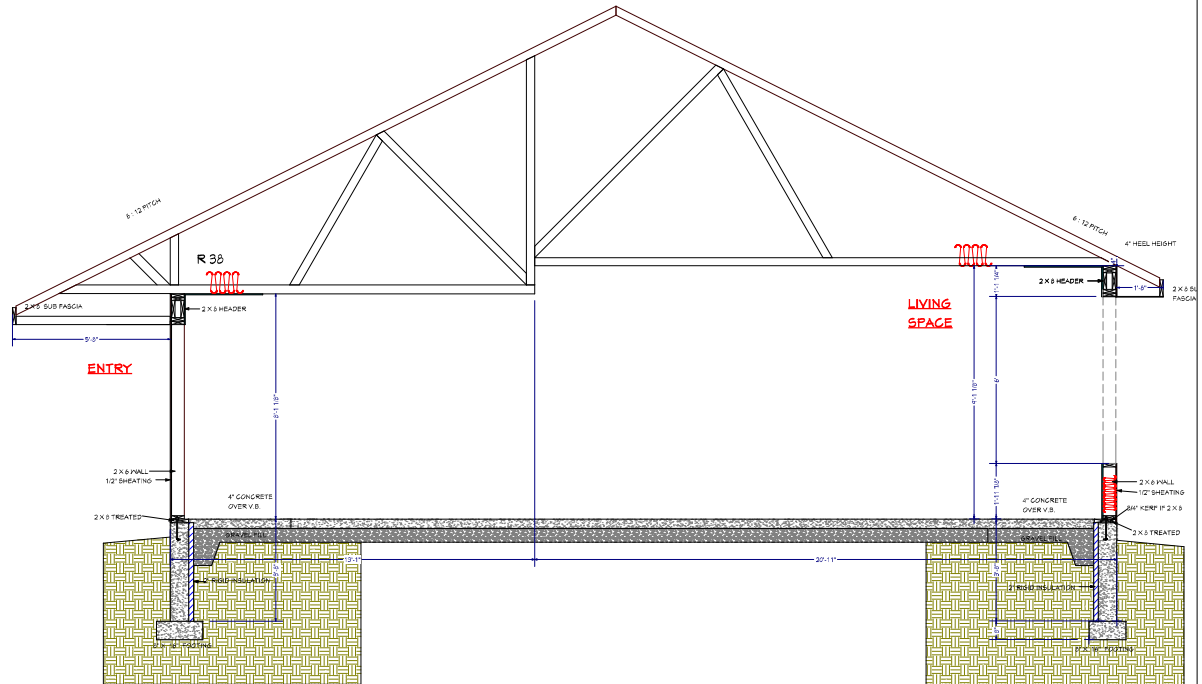

WALL

WILLOW CREEK

DRAWN BY
RON RODAKOWSKI
815 272 3708

DATE:

7/24/2019

SCALE:

SHEET:

6