

S 89°41'10" W


728.72' (P)

Exhibit "E"
Site Development Concept Plan
5729-5733 Willow Creek Lane
Application #: ZBA 24-007

271.00' (P)

S 89°41'10" W

465.00' (P)

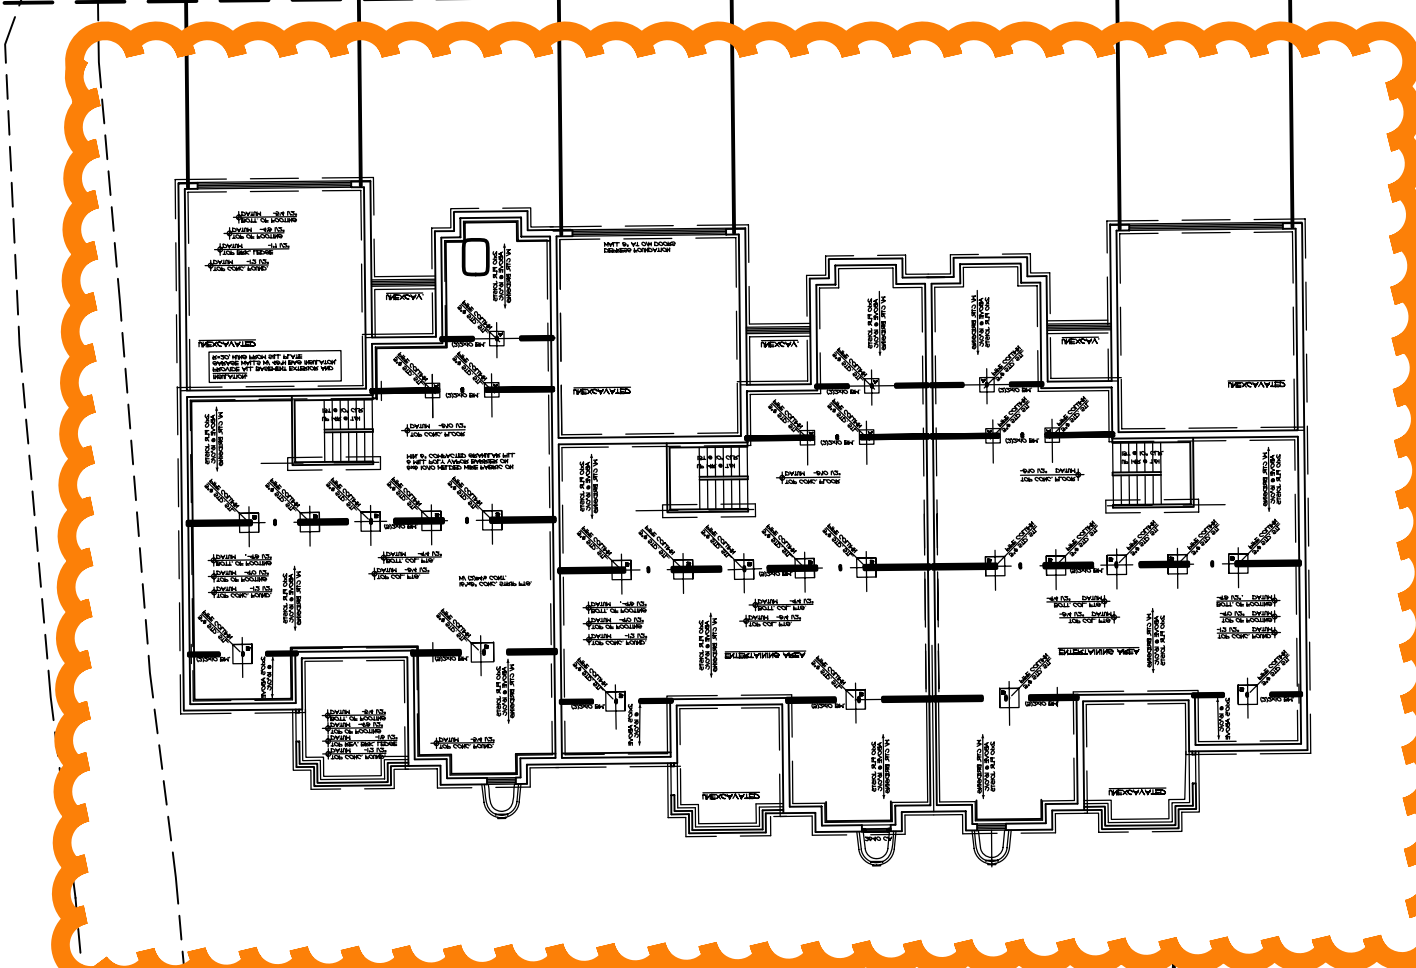

GRAPHIC SCALE



(IN FEET)
1 inch = 20 ft.