
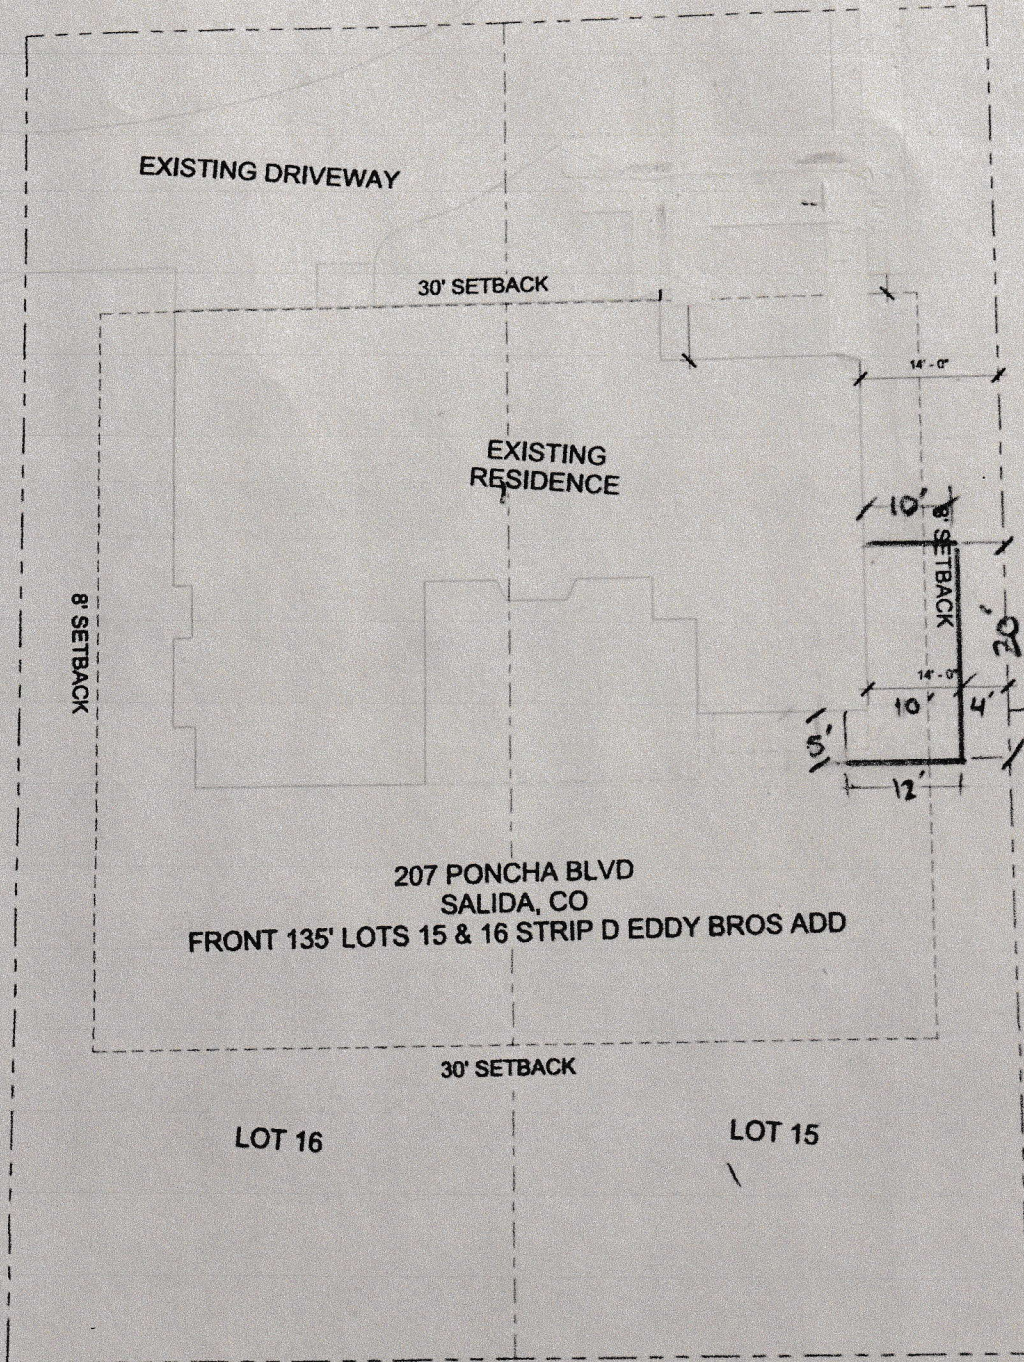


PONCHA BLVD

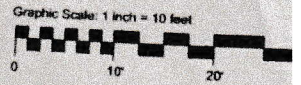

EXISTING DRIVEWAY

30' SETBACK

EXISTING RESIDENCE

8' SETBACK

10' SETBACK

LOT 14


PROPOSED SET BACK


207 PONCHA BLVD
SALIDA, CO
FRONT 135' LOTS 15 & 16 STRIP D EDDY BROS ADD

30' SETBACK

LOT 16

LOT 15

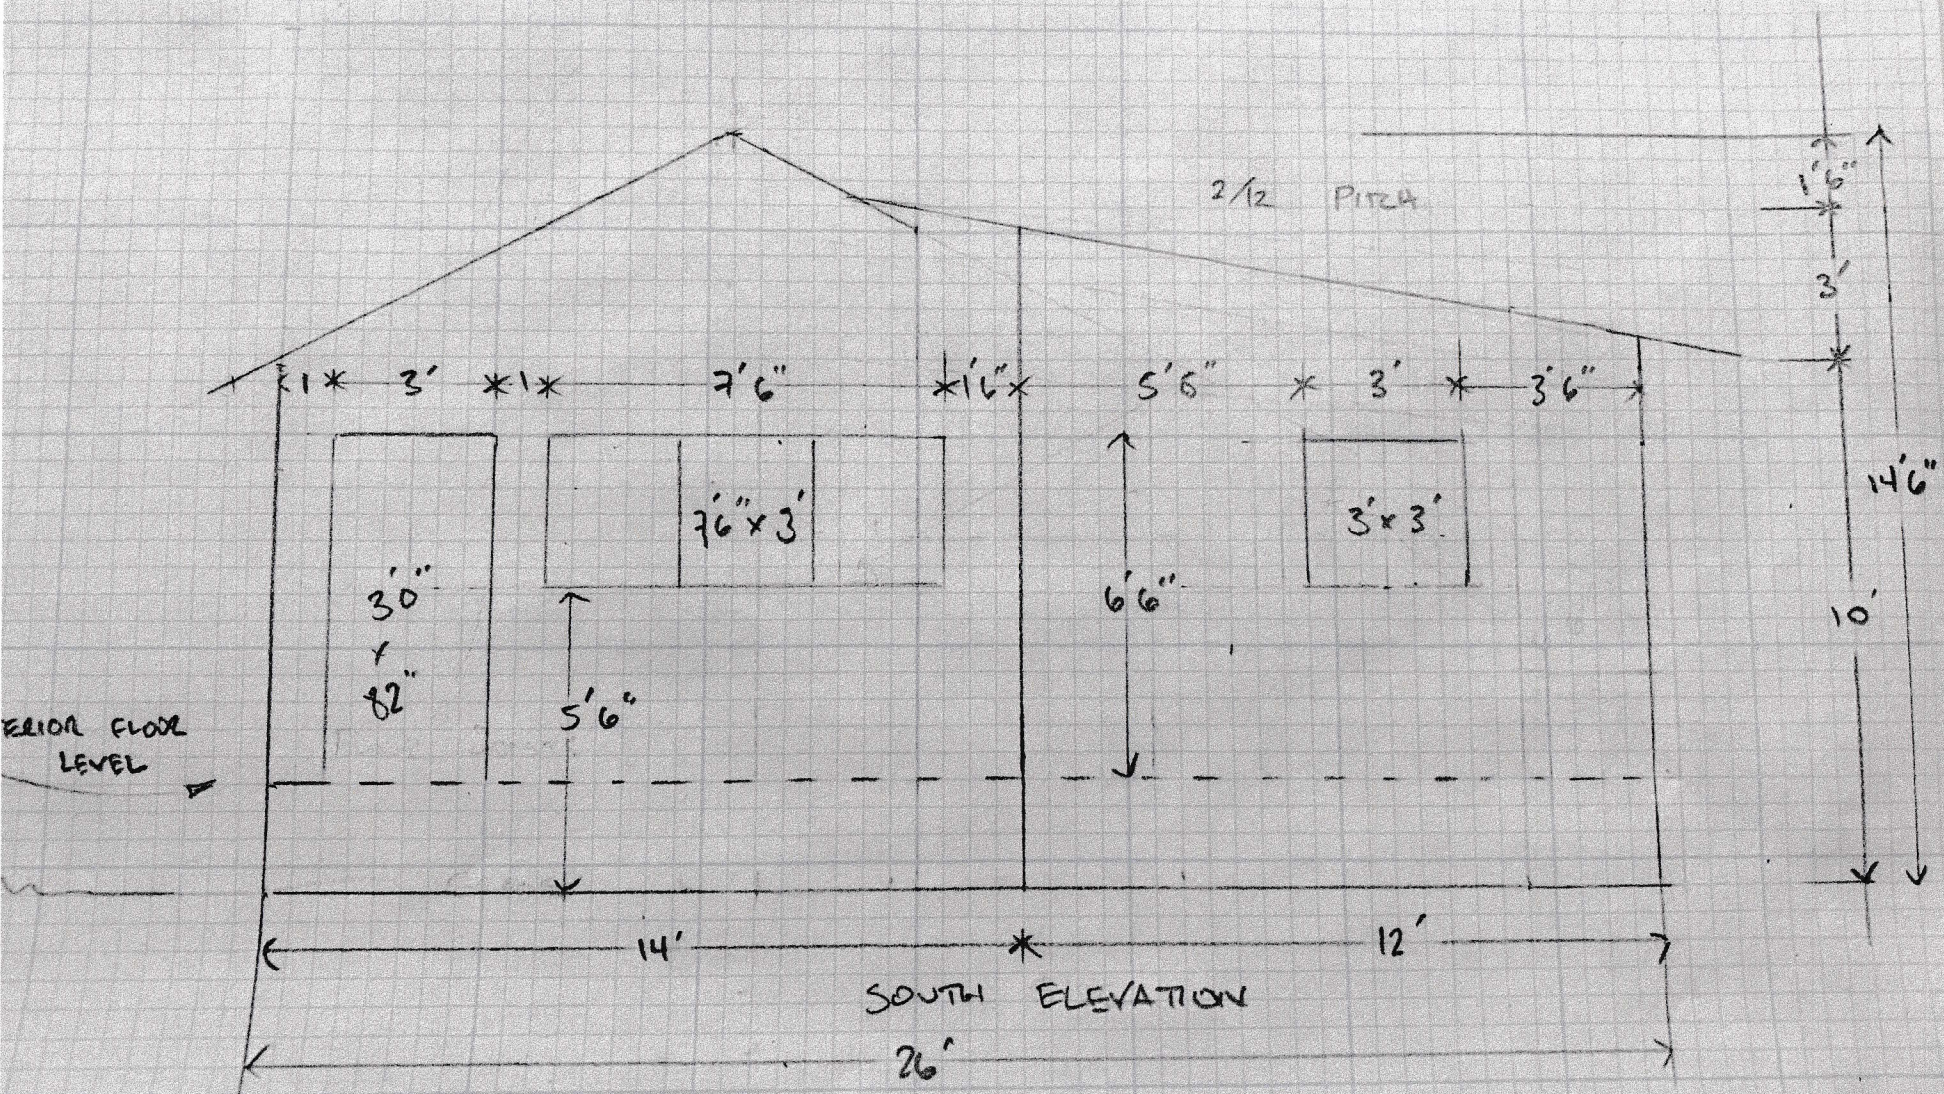

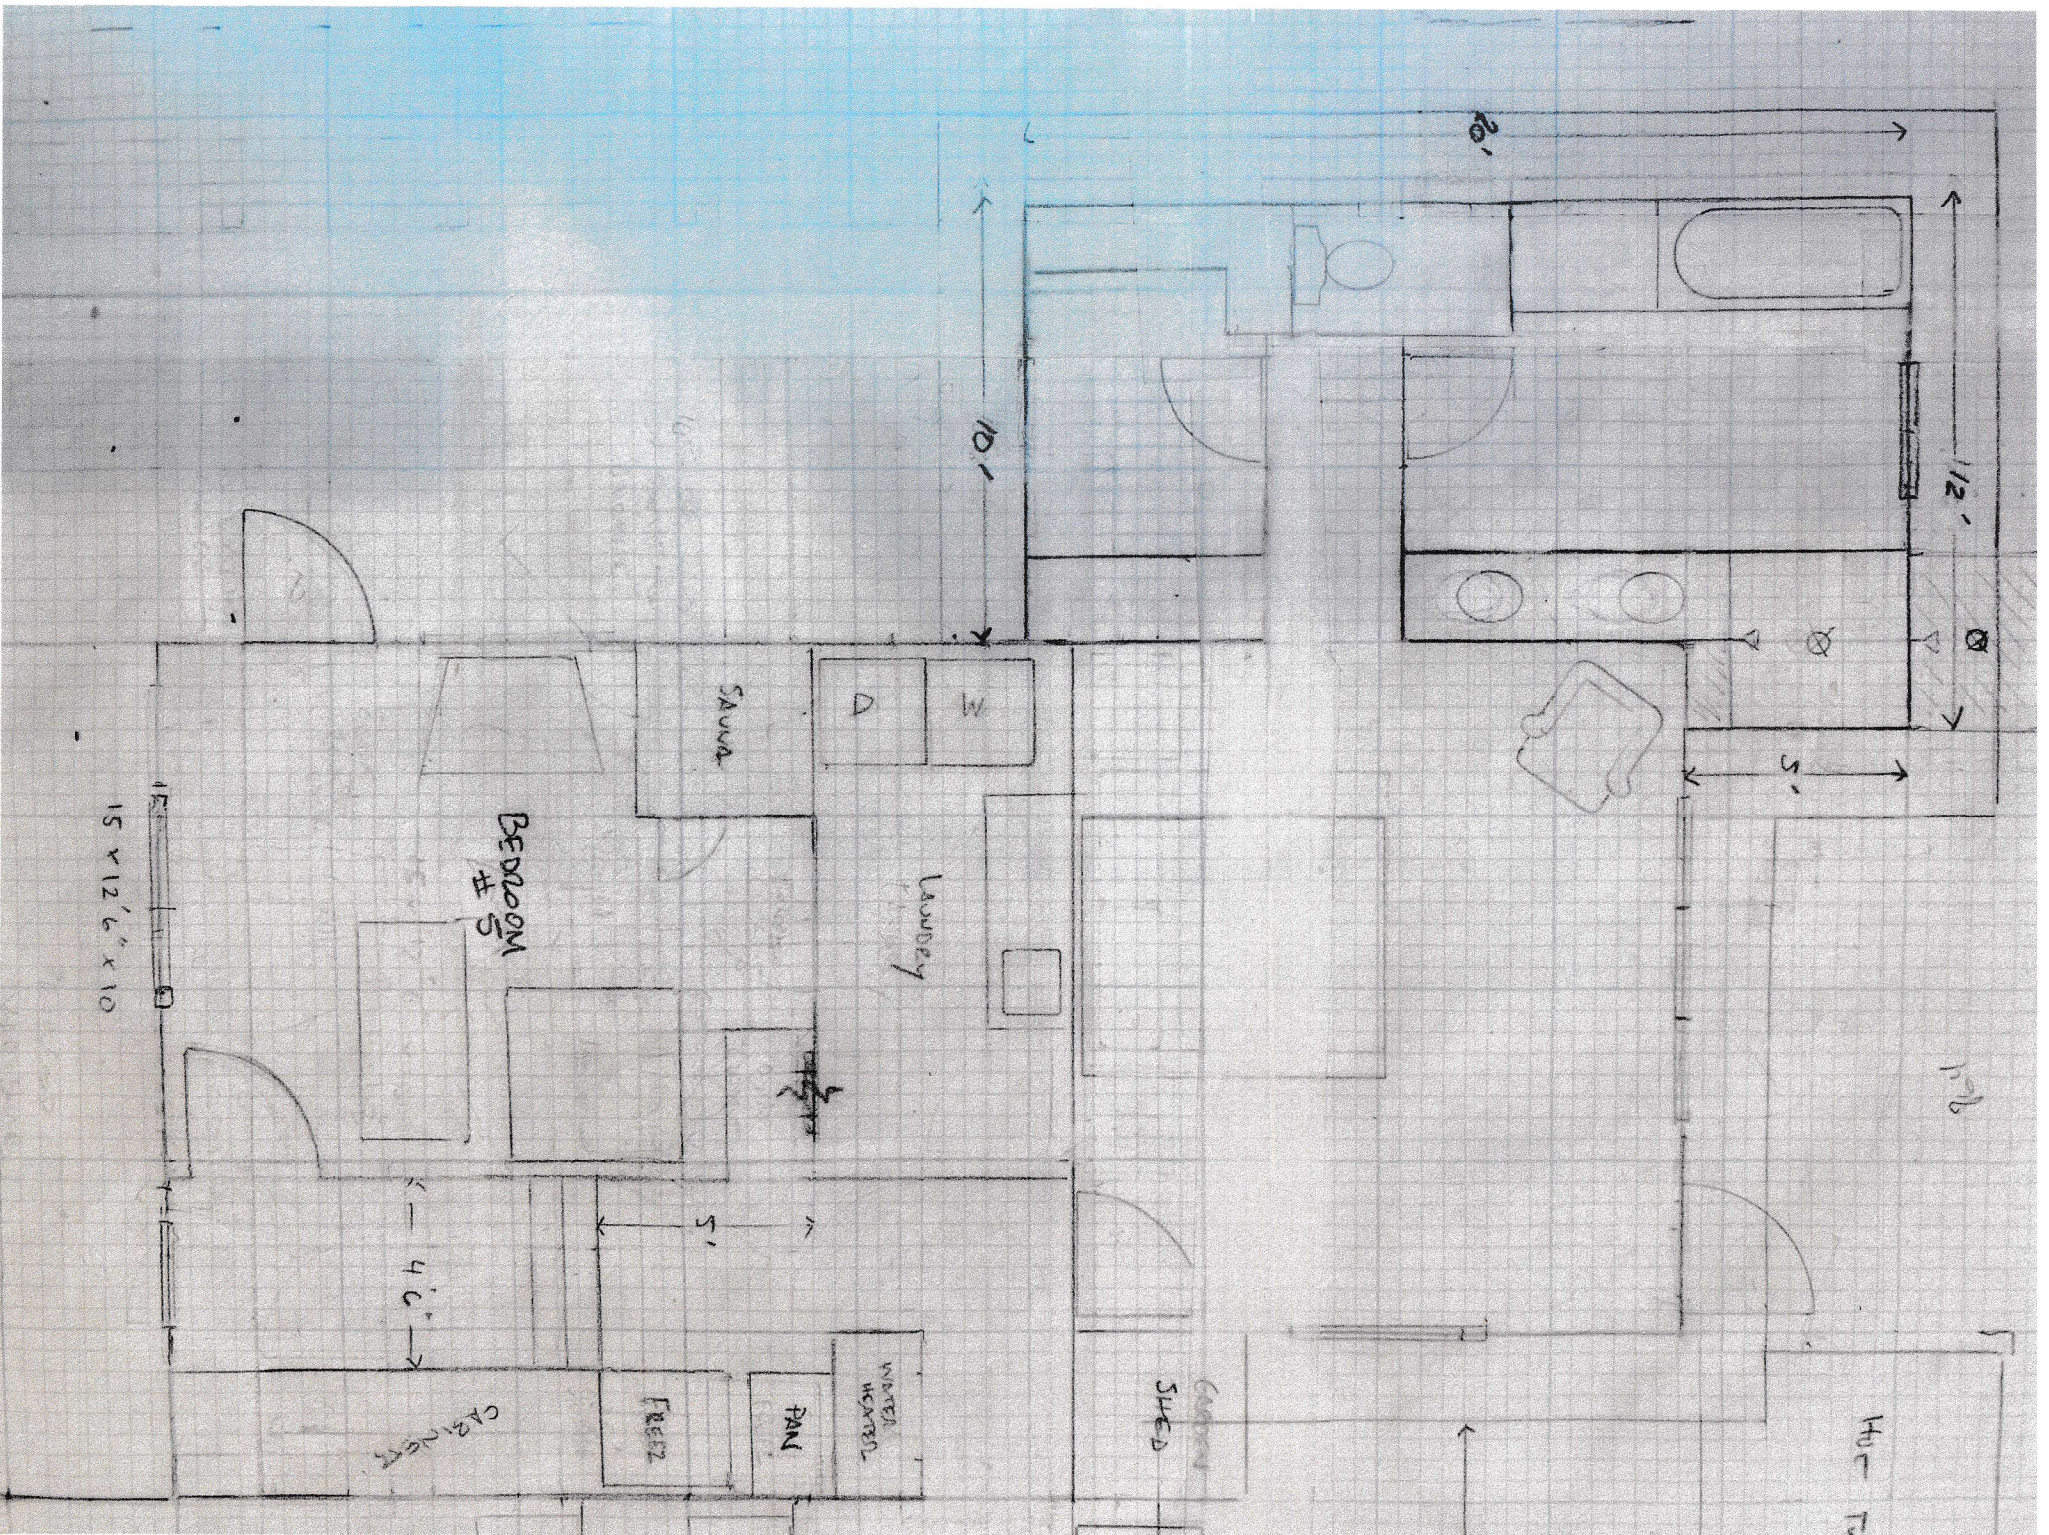

15 x 12'6" x 10

BEDROOM #5

Sauna

Laundry

WATER HEATER

PANI

FREEZ

CLOSET

GARAGE SHED

HALL

HALL

10'


20'

112'



5'

5'

4'6"

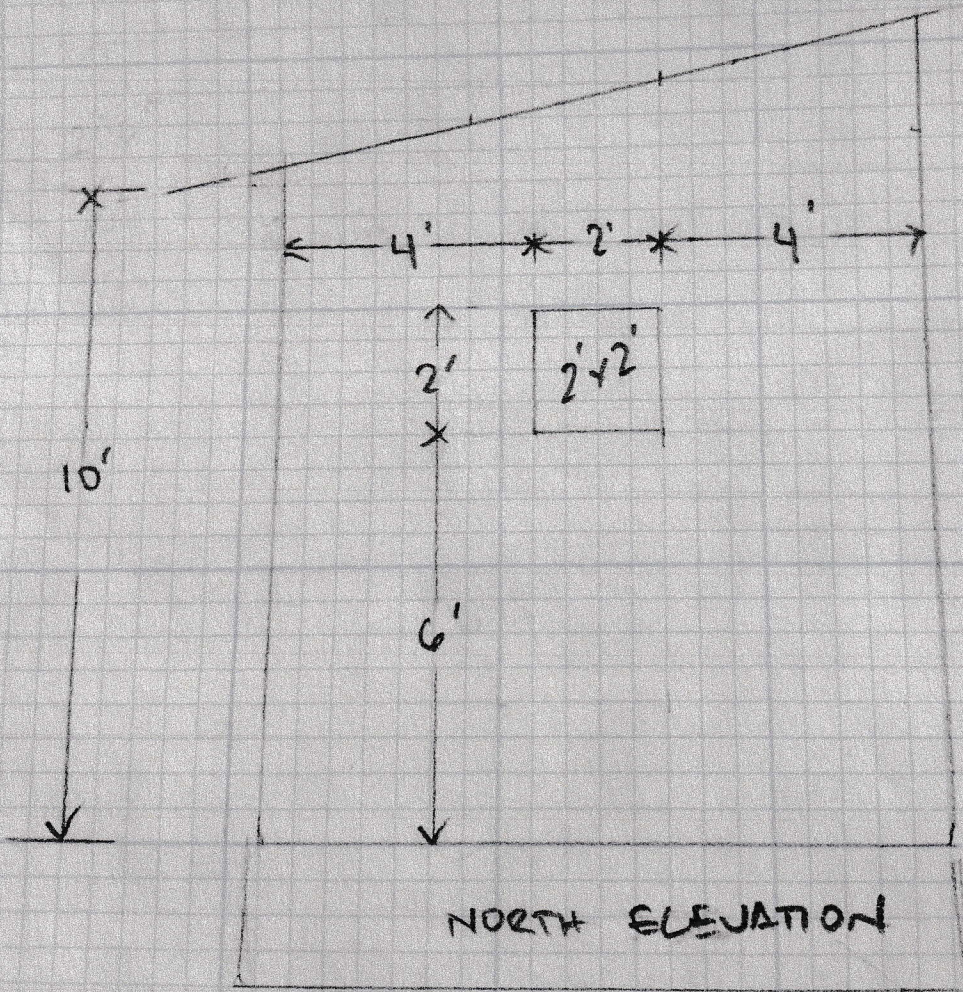

EAST ELEVATION

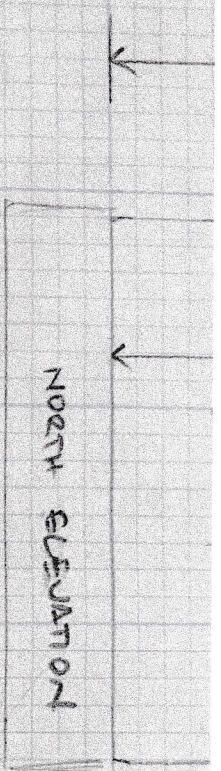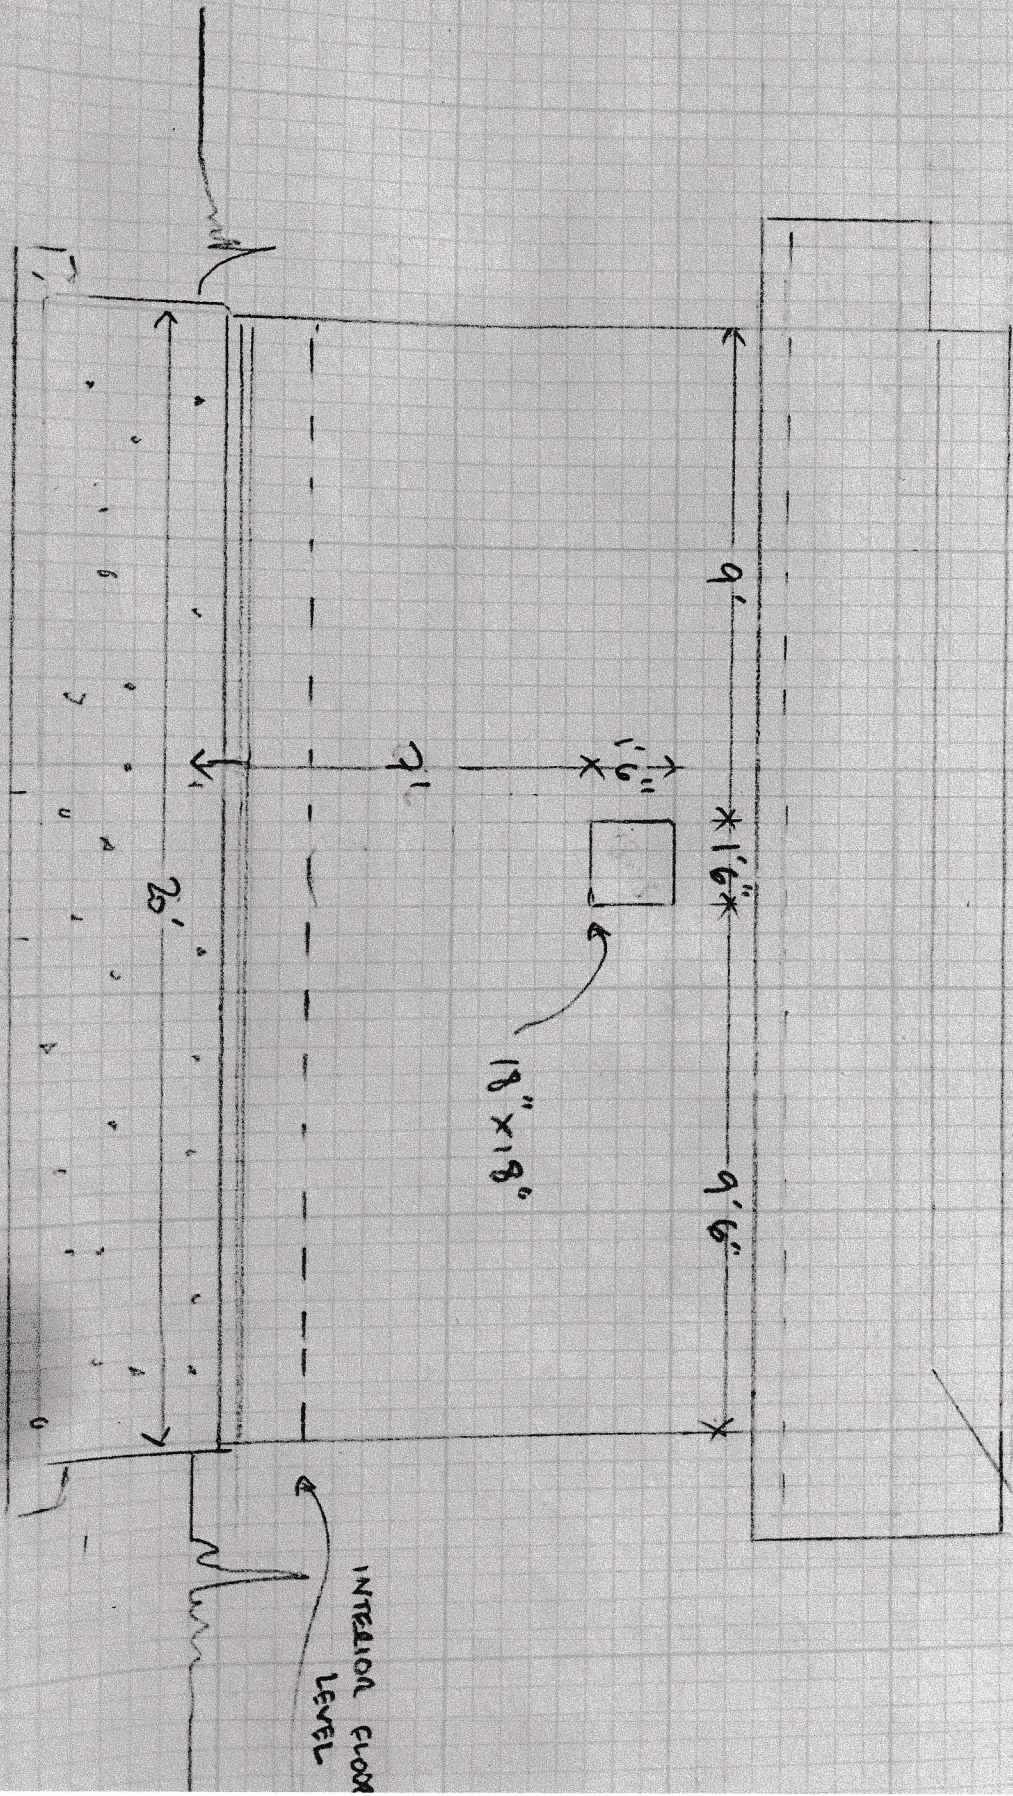

NORTH ELEVATION