


Eaves 3' from side property line

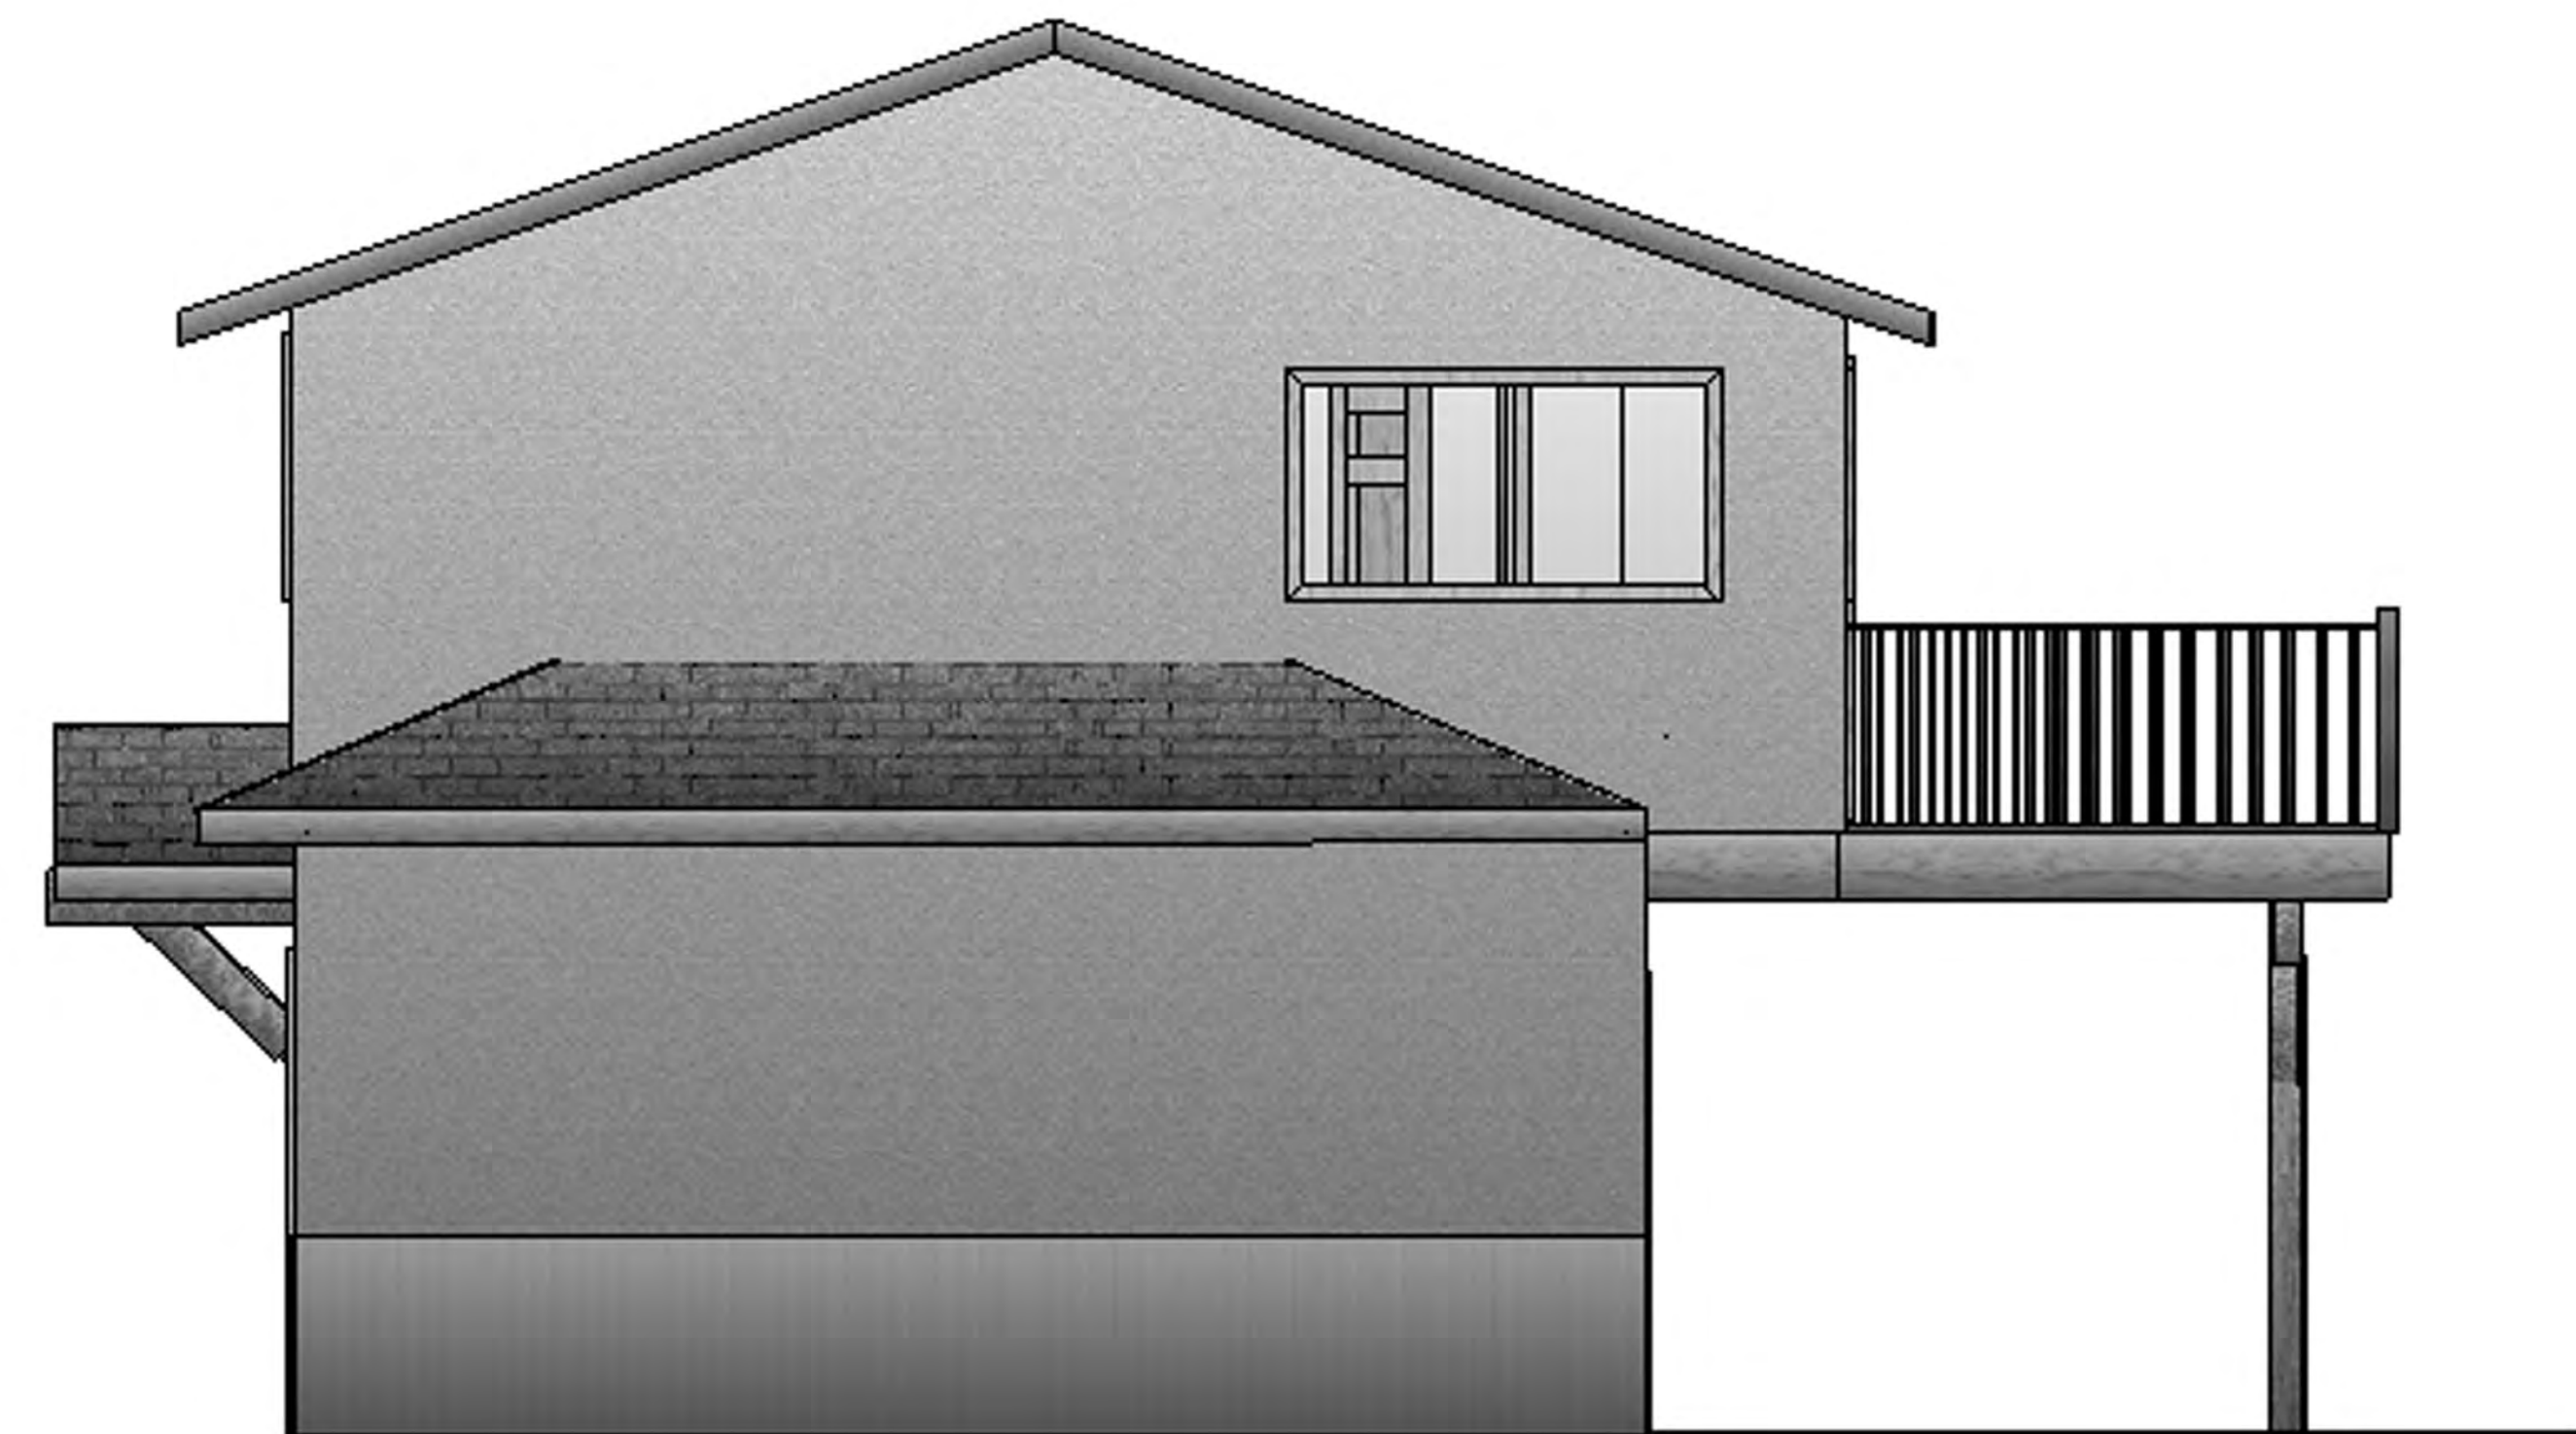


West wall 5' from side property line

north elevation



west elevation

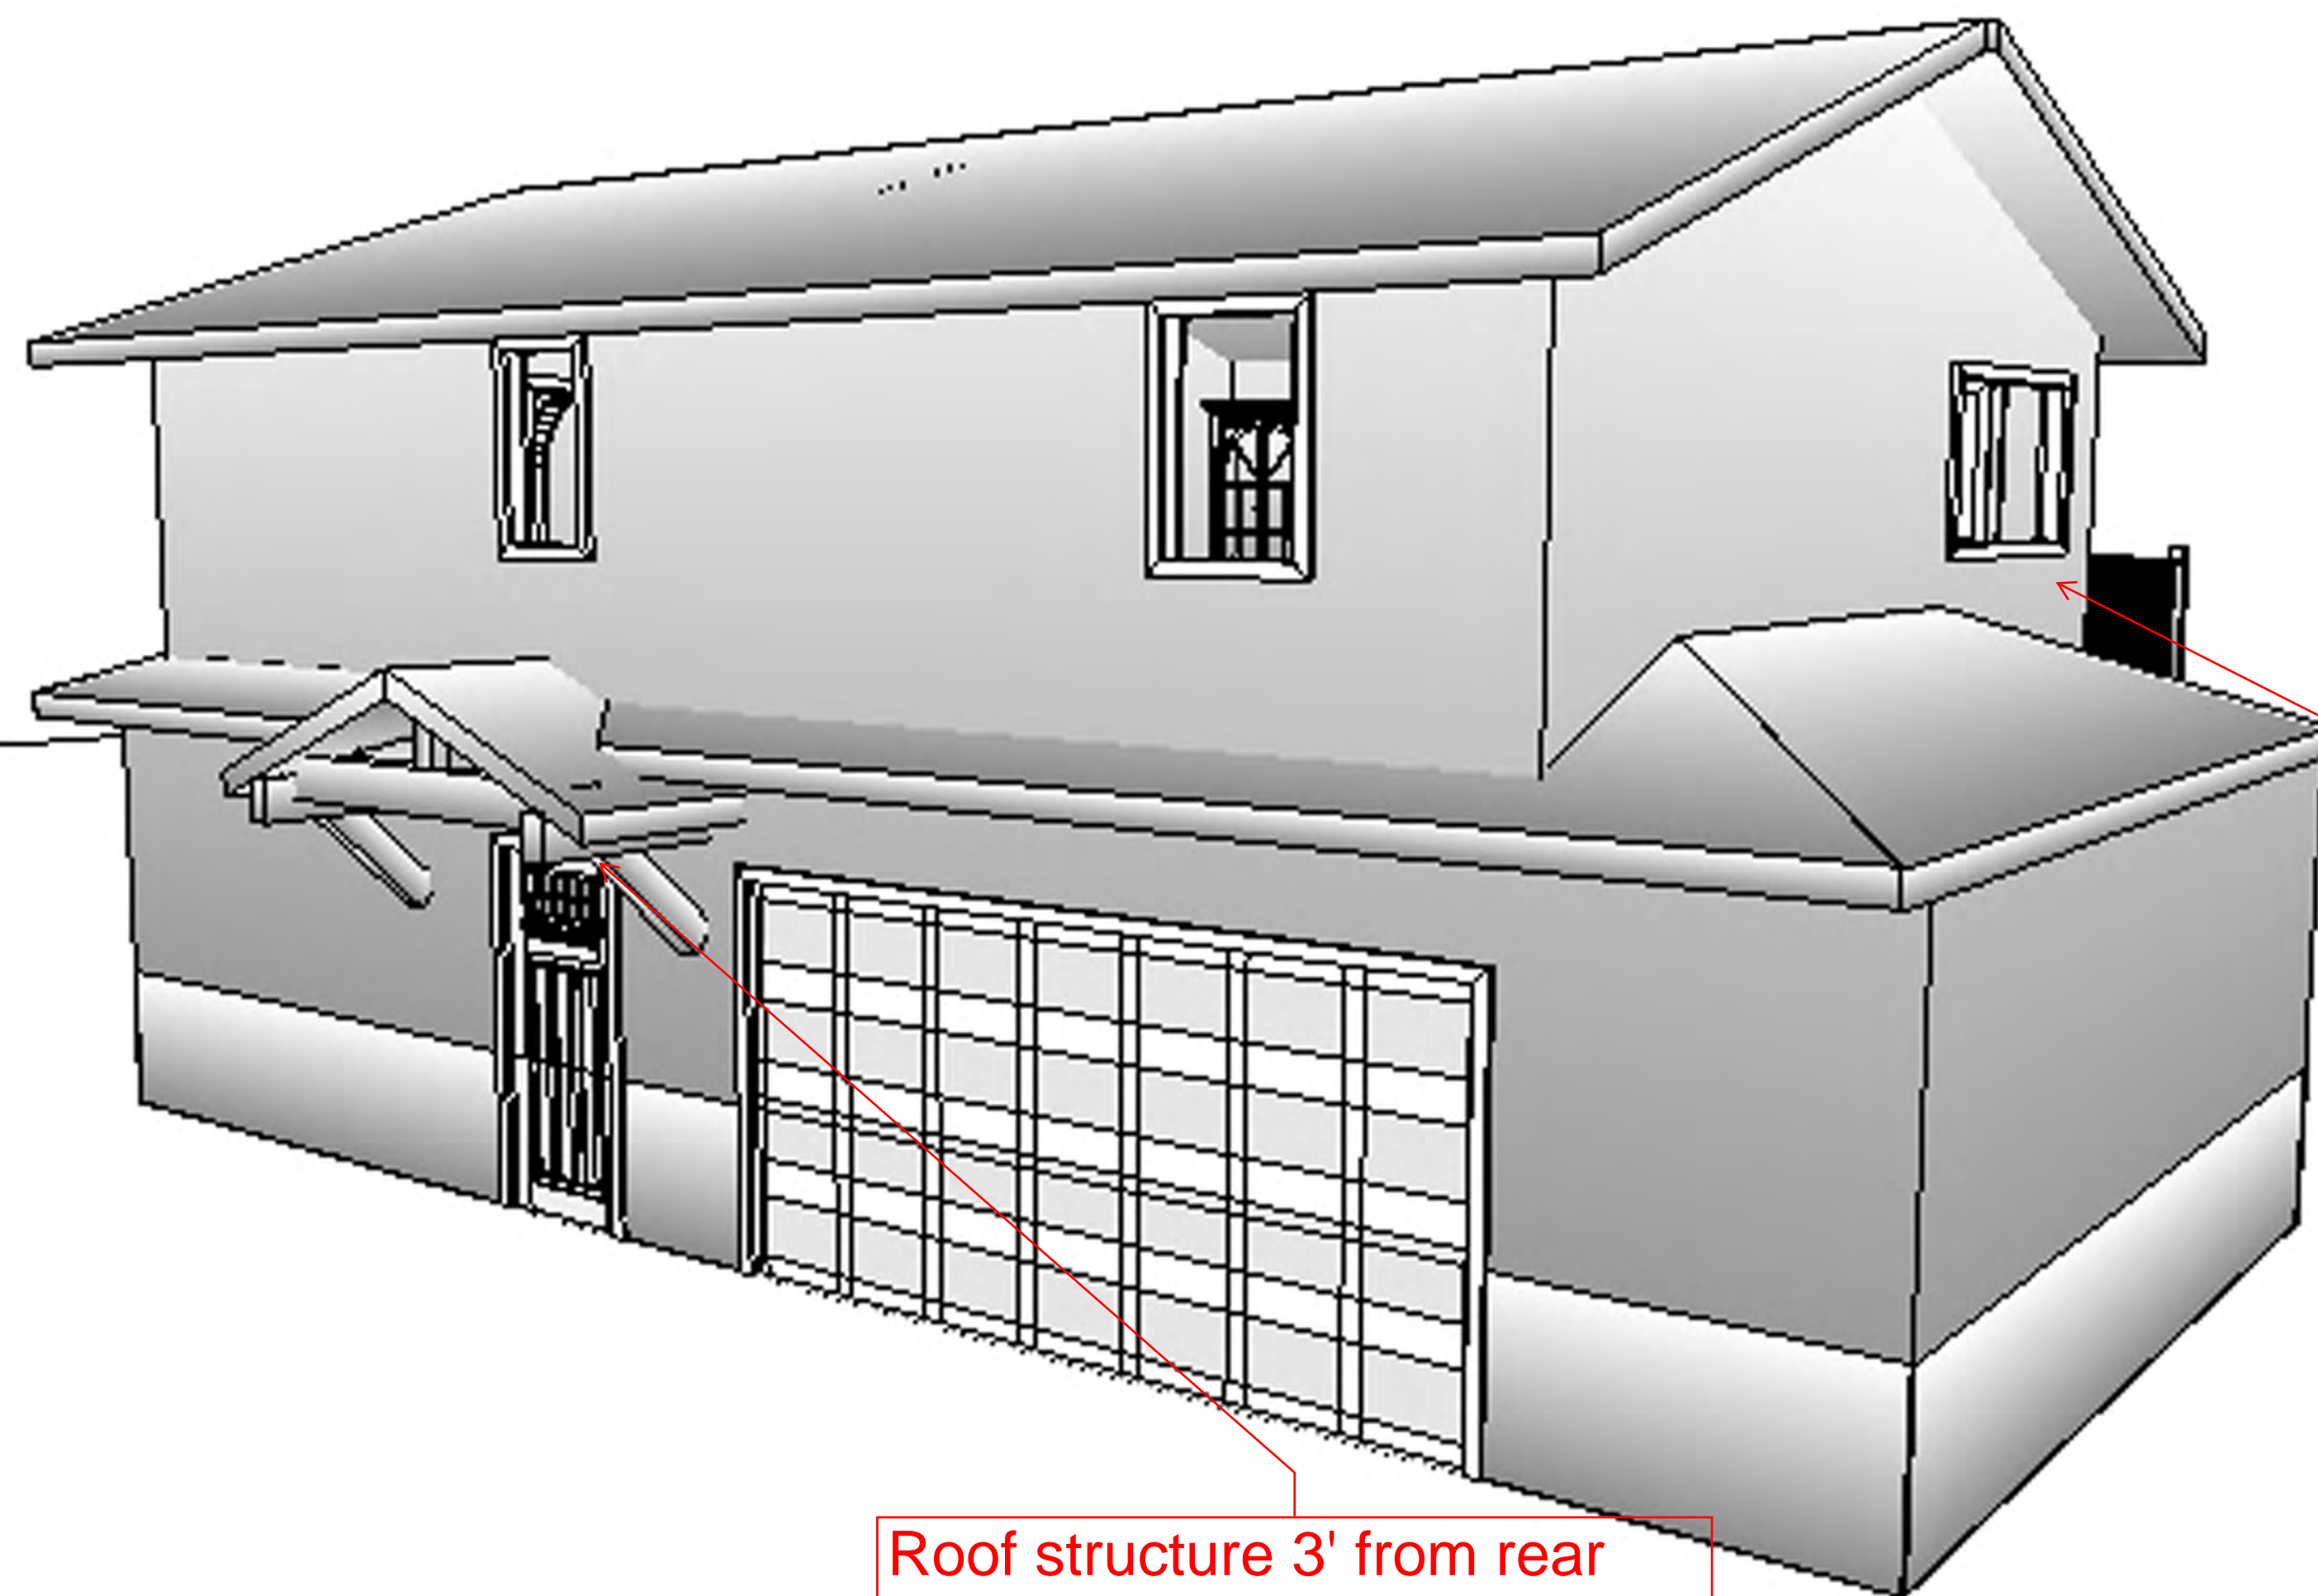

Roof structure 3' from rear property line