


Entry to garage area.



south elevation

Entry into storage area

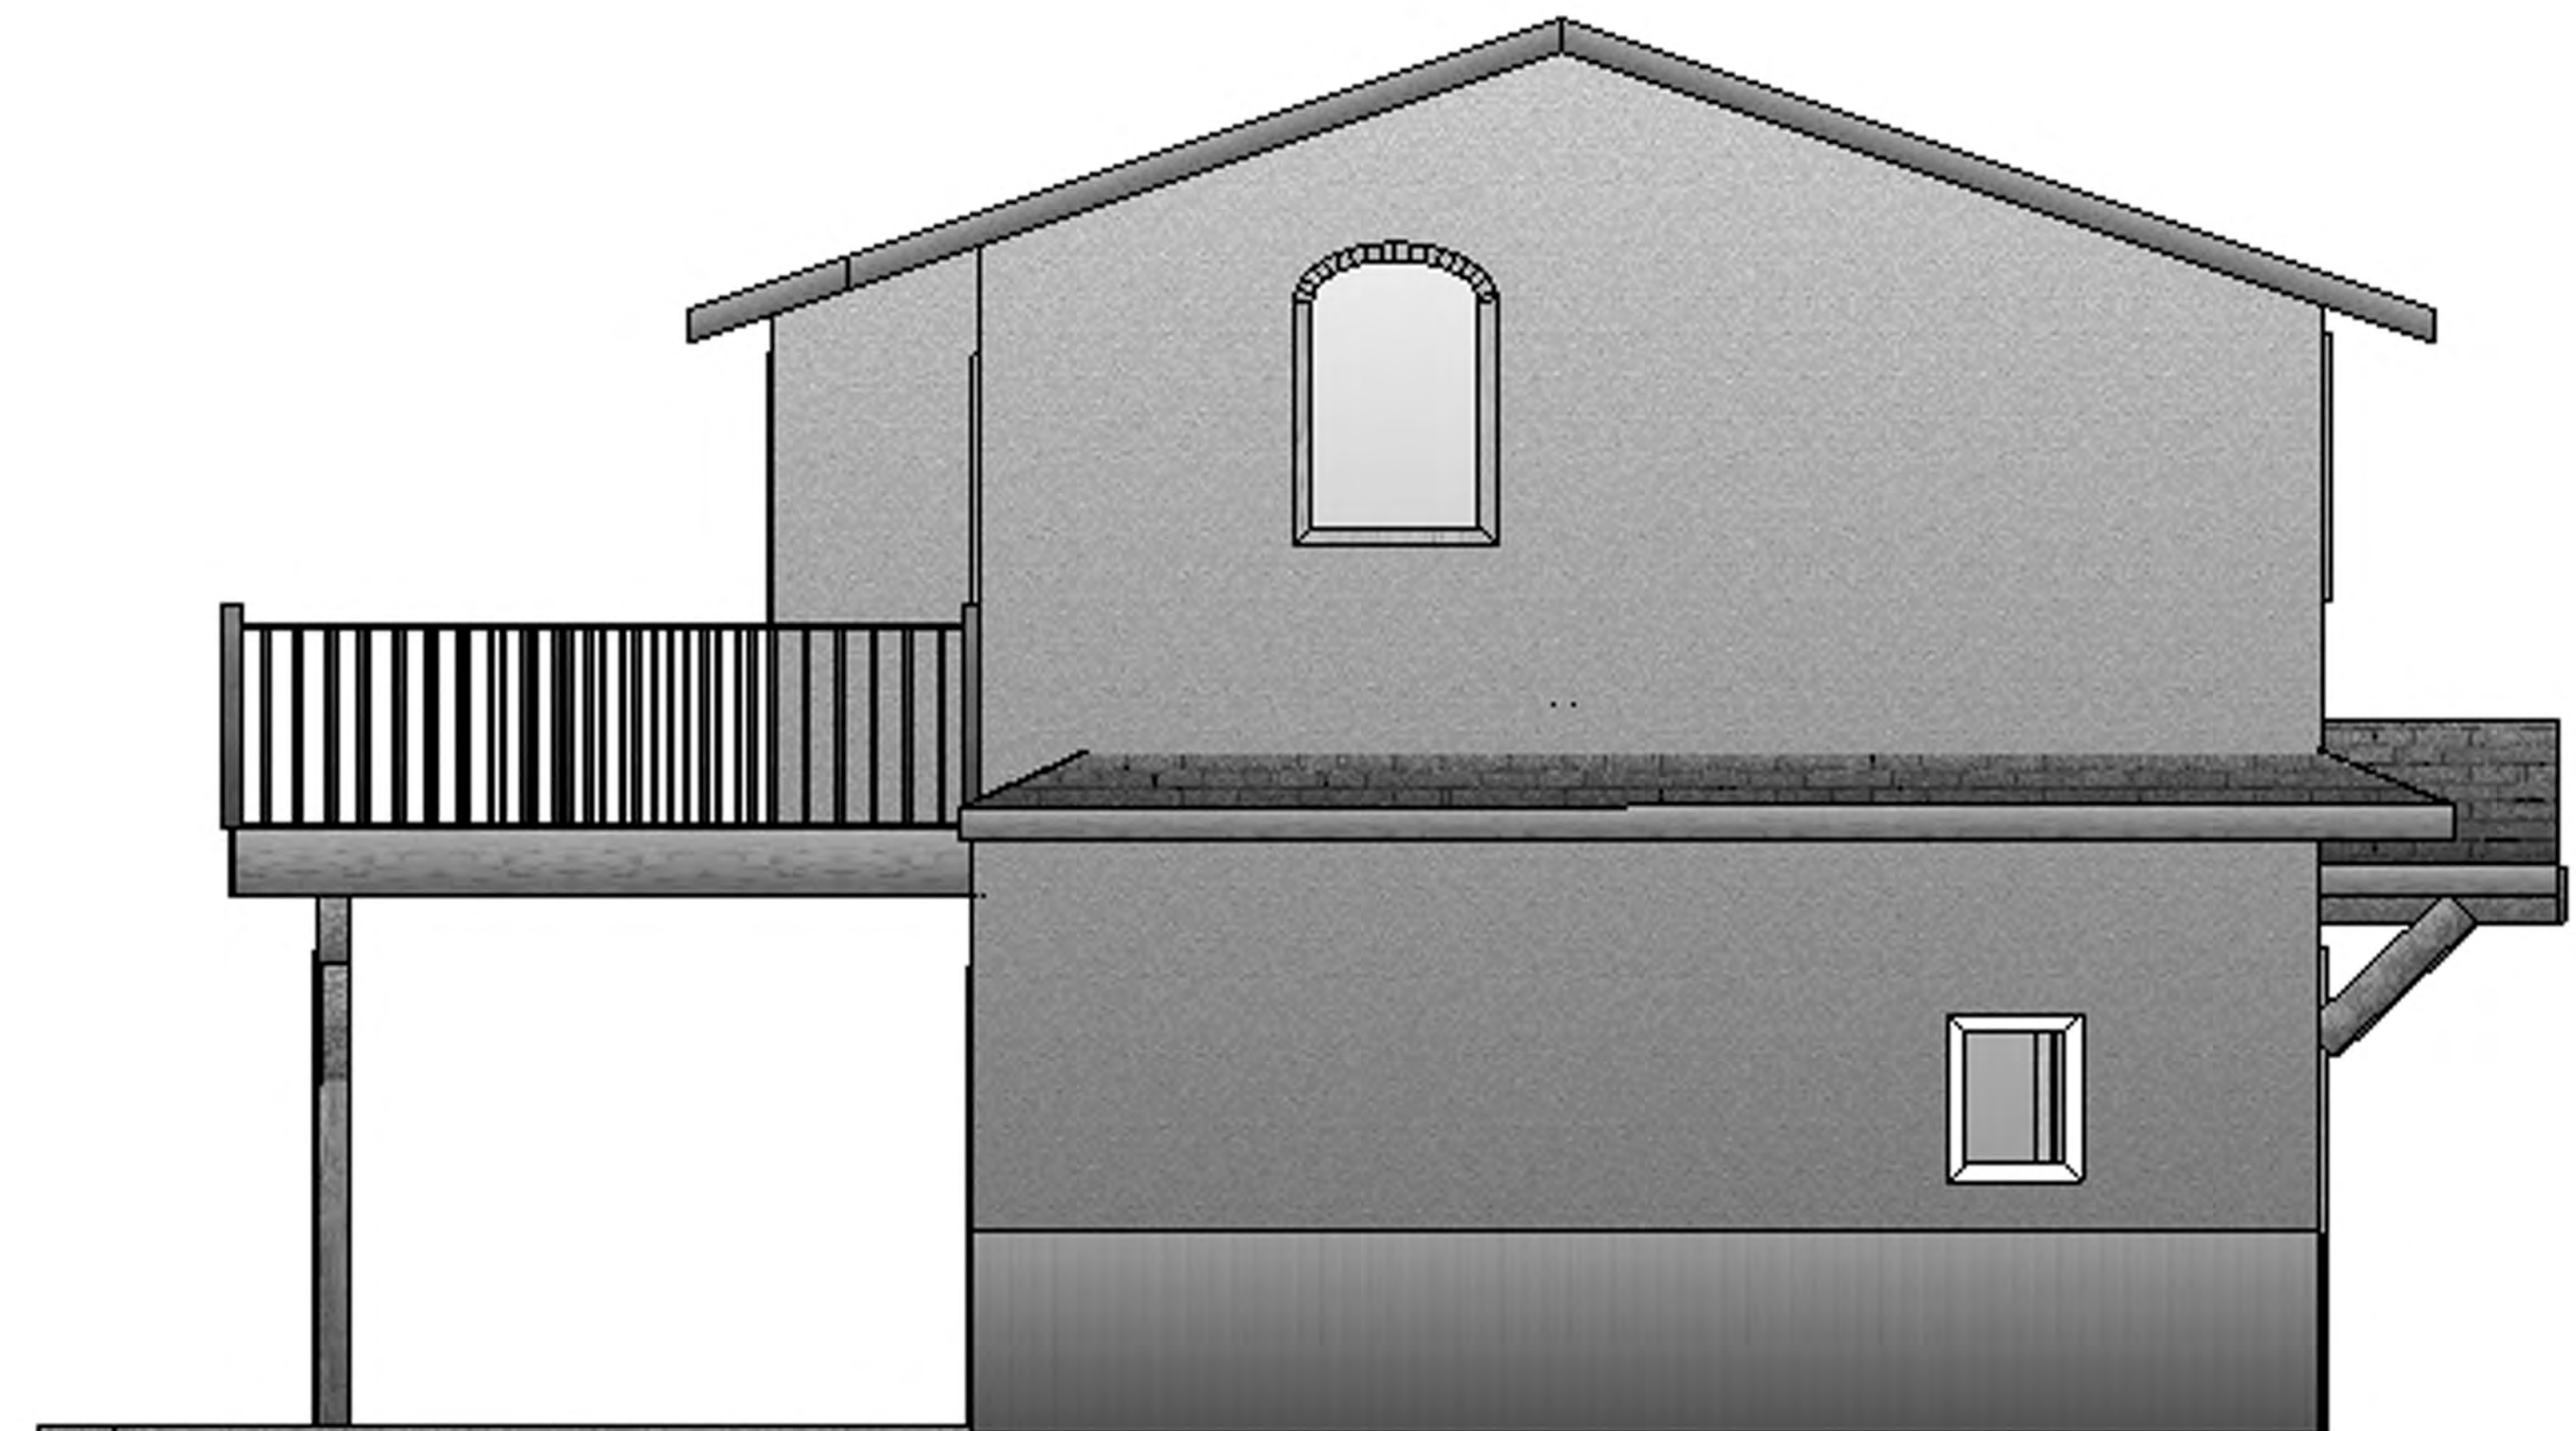

east elevation