




Lower Floor Plan $\frac{1}{4}'' = 1'$

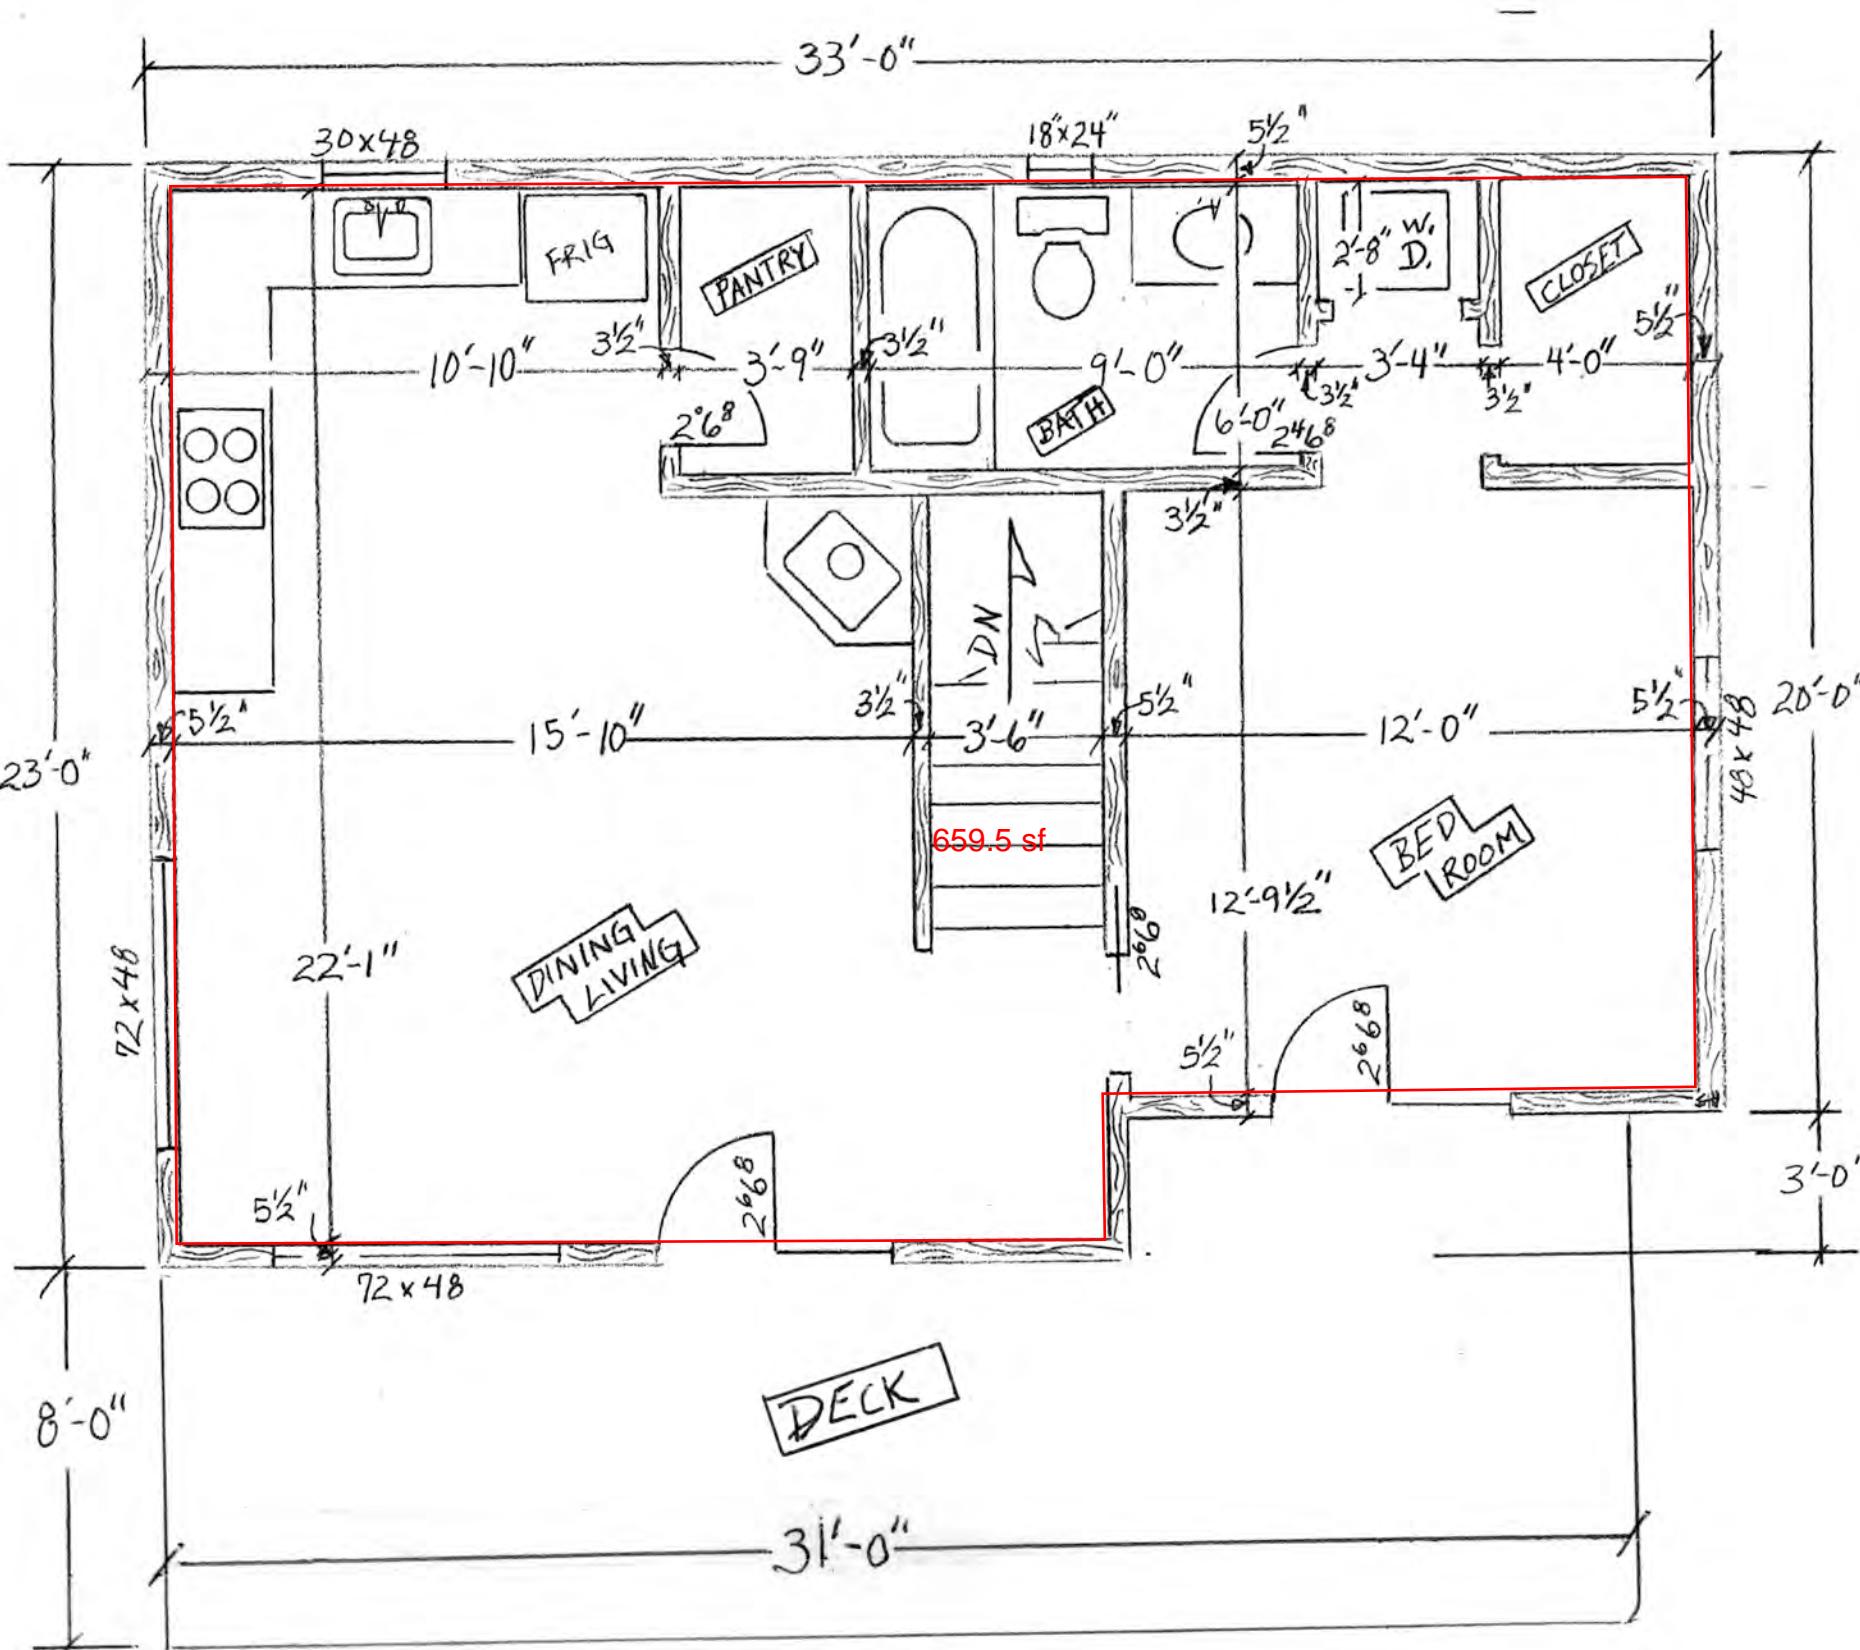

Upper Floor Plan $\frac{1}{4}''=1'$

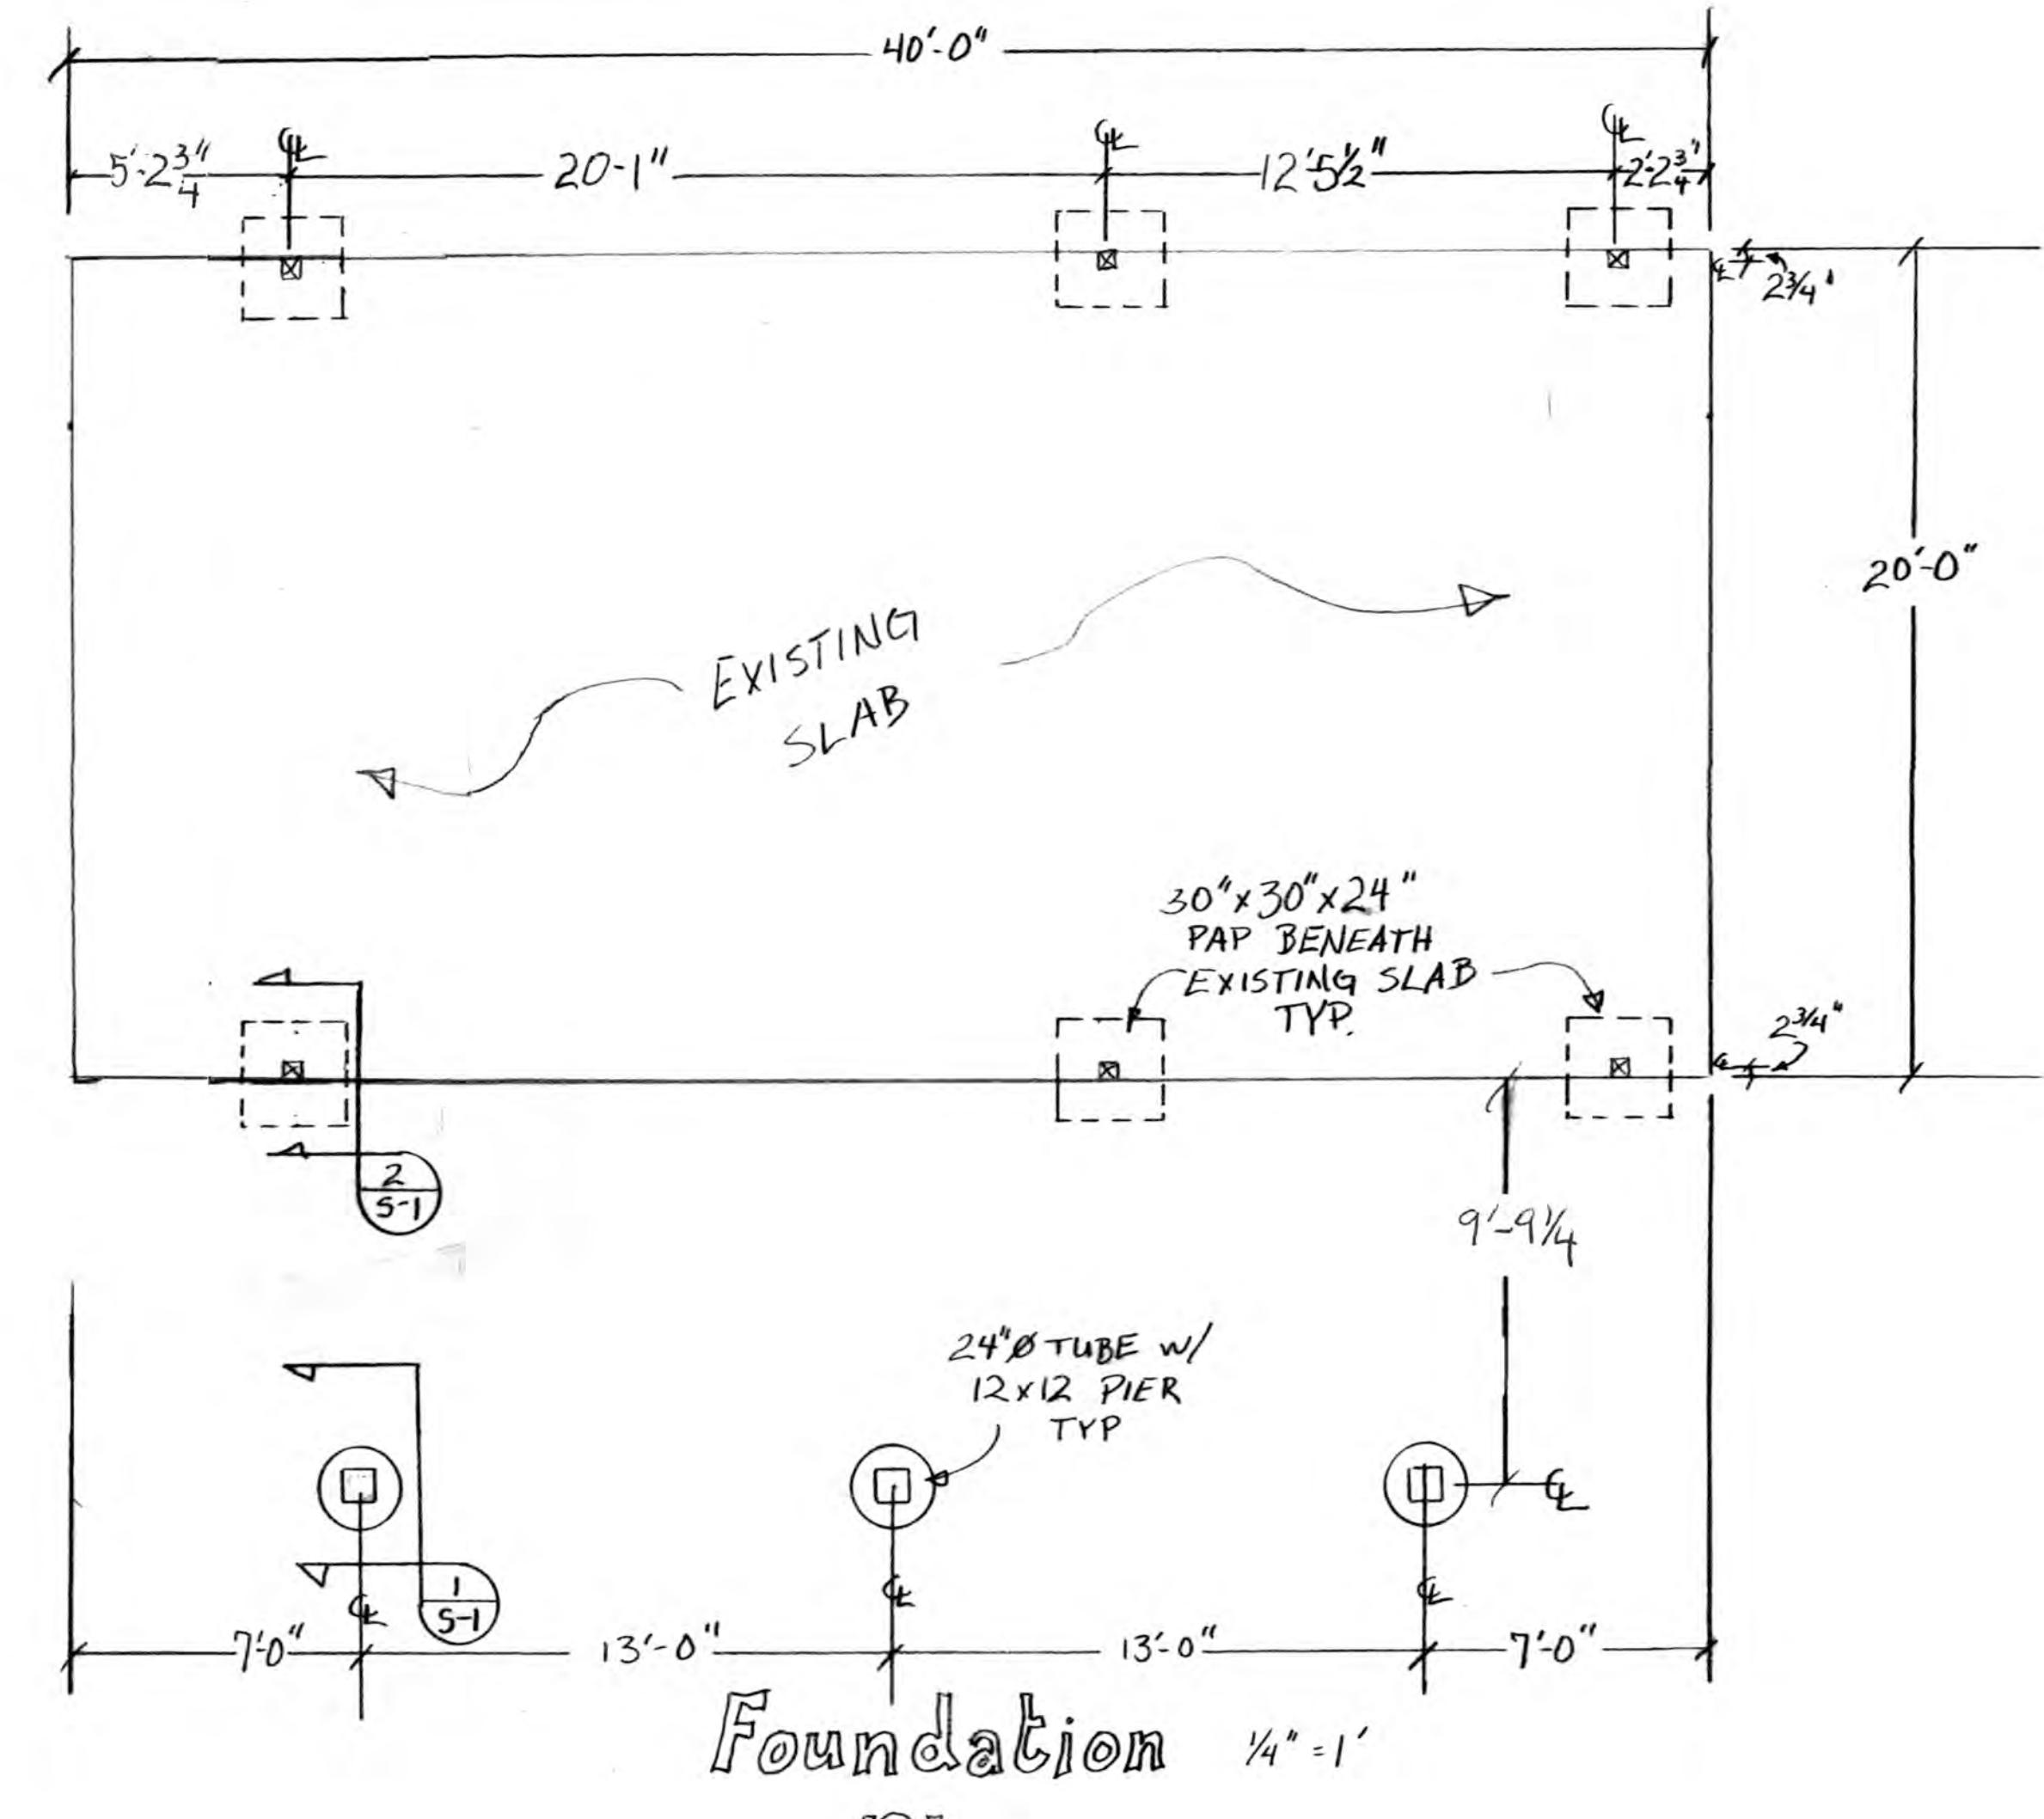

Foundation Plan

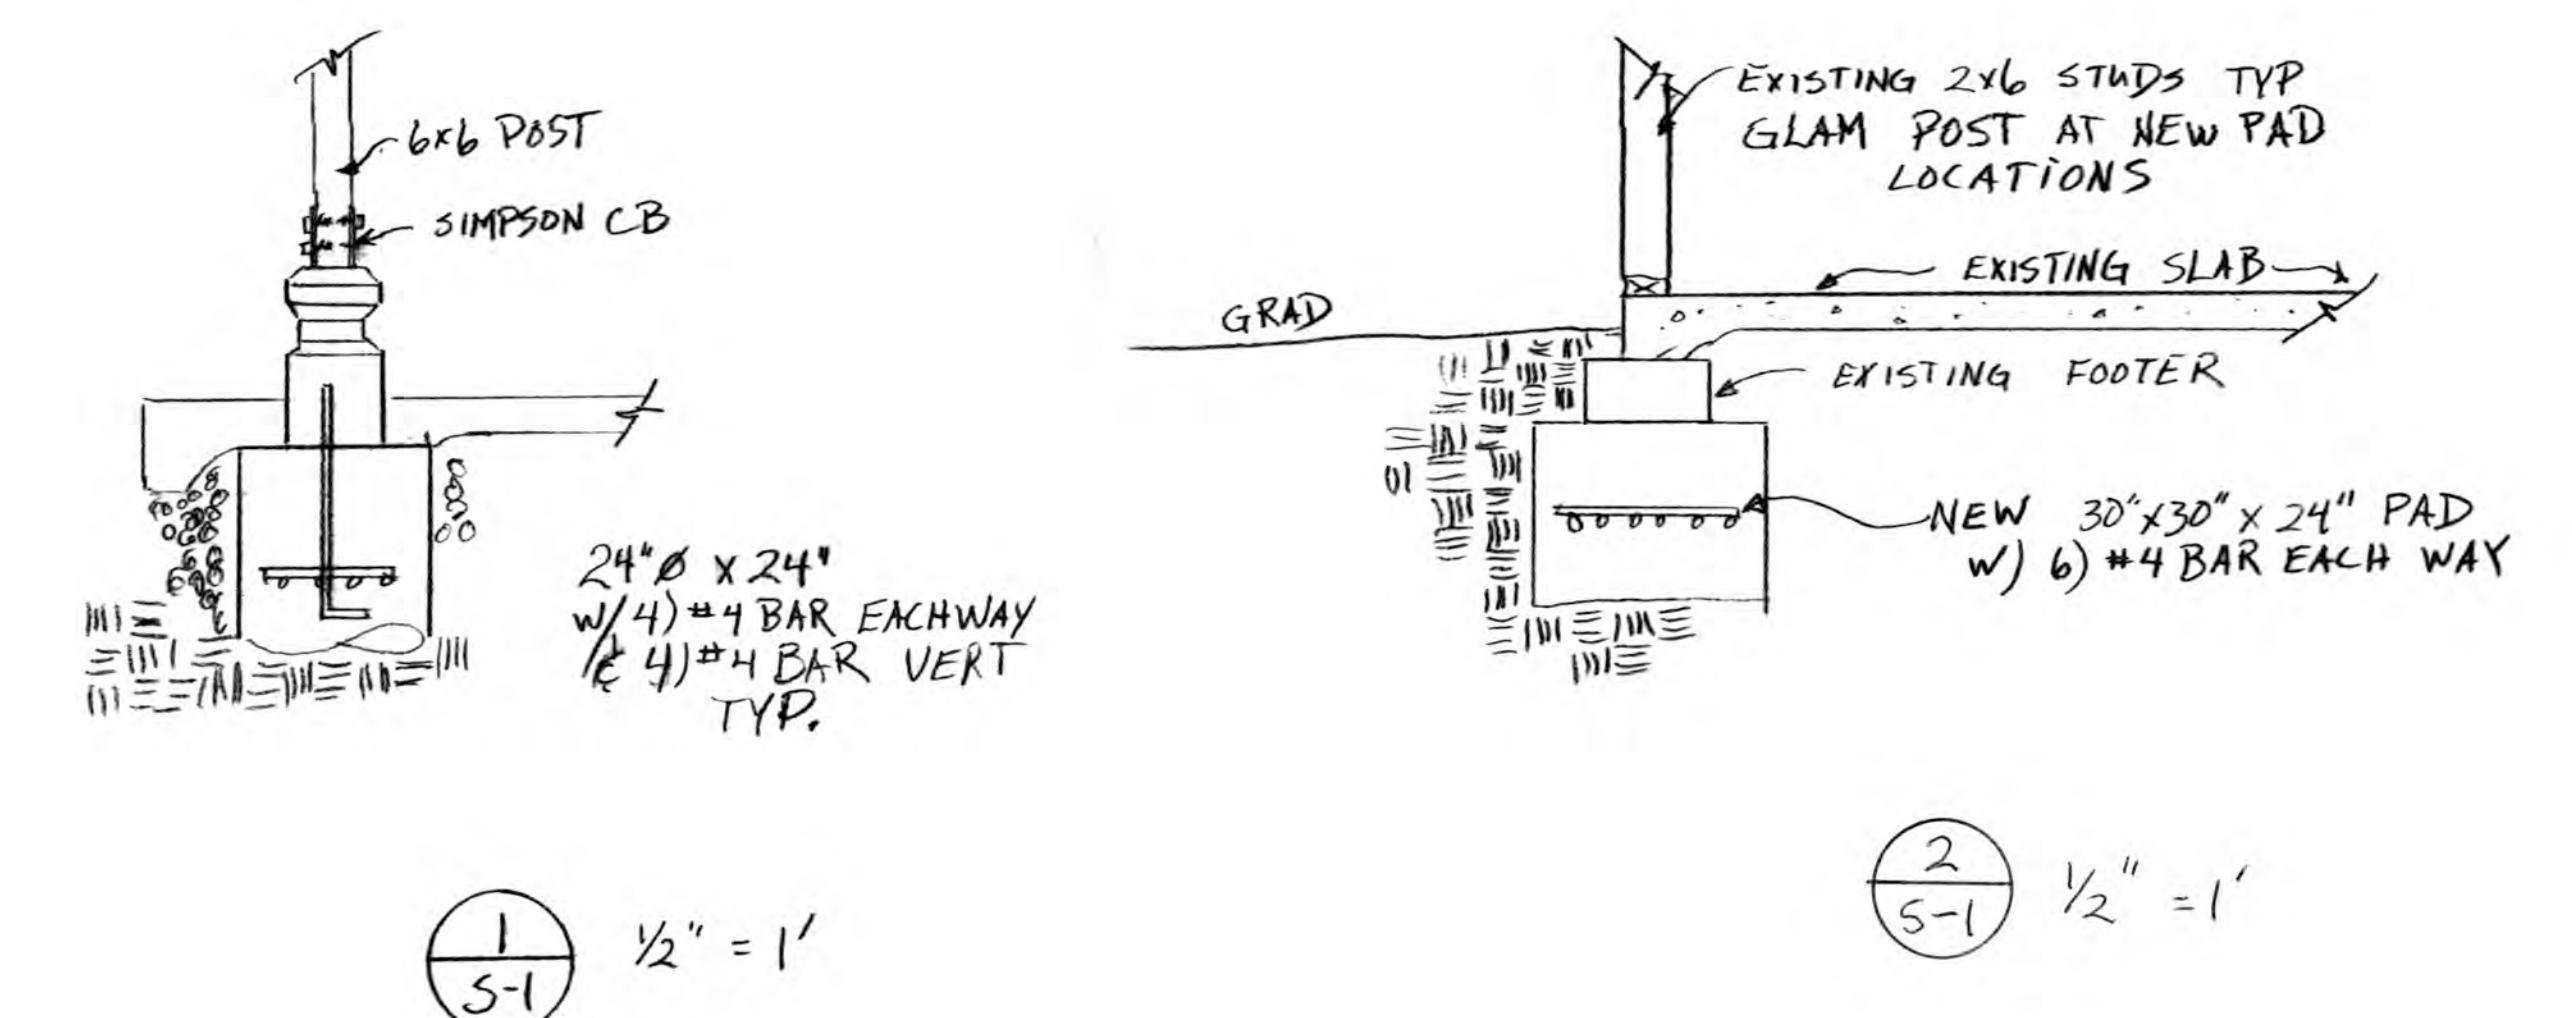

$$\frac{1}{2}'' = 1'$$

$$\frac{2}{5-1} \quad \frac{1}{2}'' = 1'$$

A-1 / S-1