

SITE PLAN

40155 Highway 26

Sandy, OR 97055

Parcel ID: 24E13AD01400

Lot area: 3.60 Acres


Paper Size: 11"x17"



scale 1"=80'



AF-tek

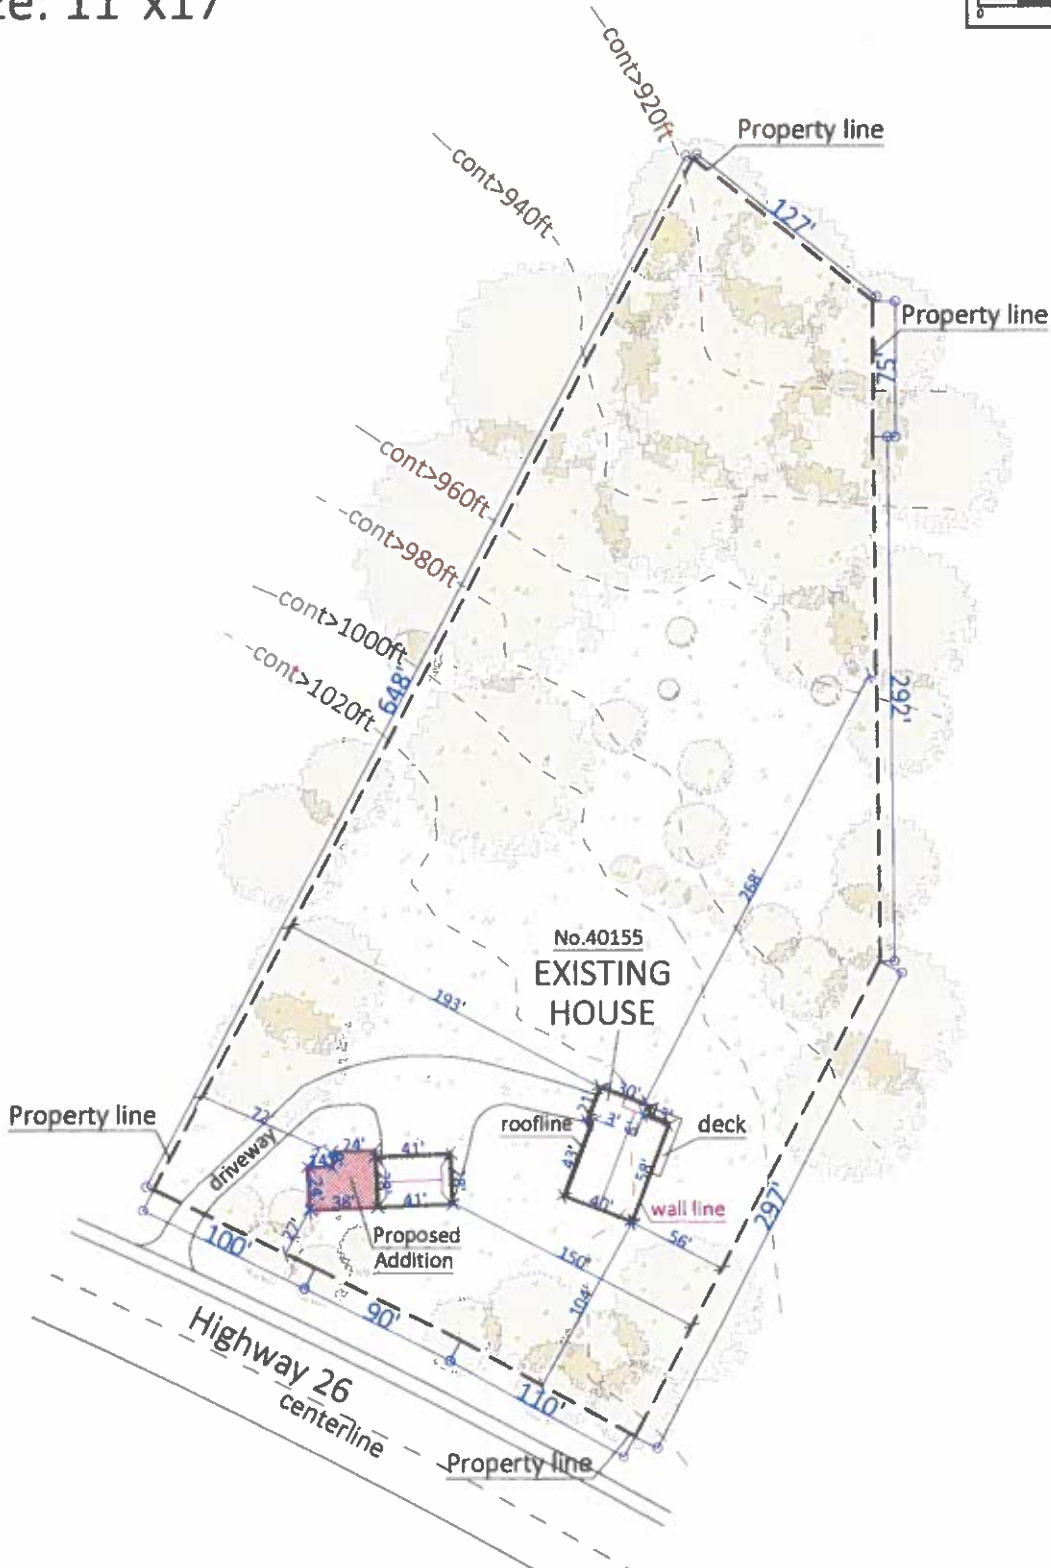

D. 24E15ADU1400

a: 3.60 Acres

size: 11"x17"

SCC



Water
Power
Gas
Septic Field

