


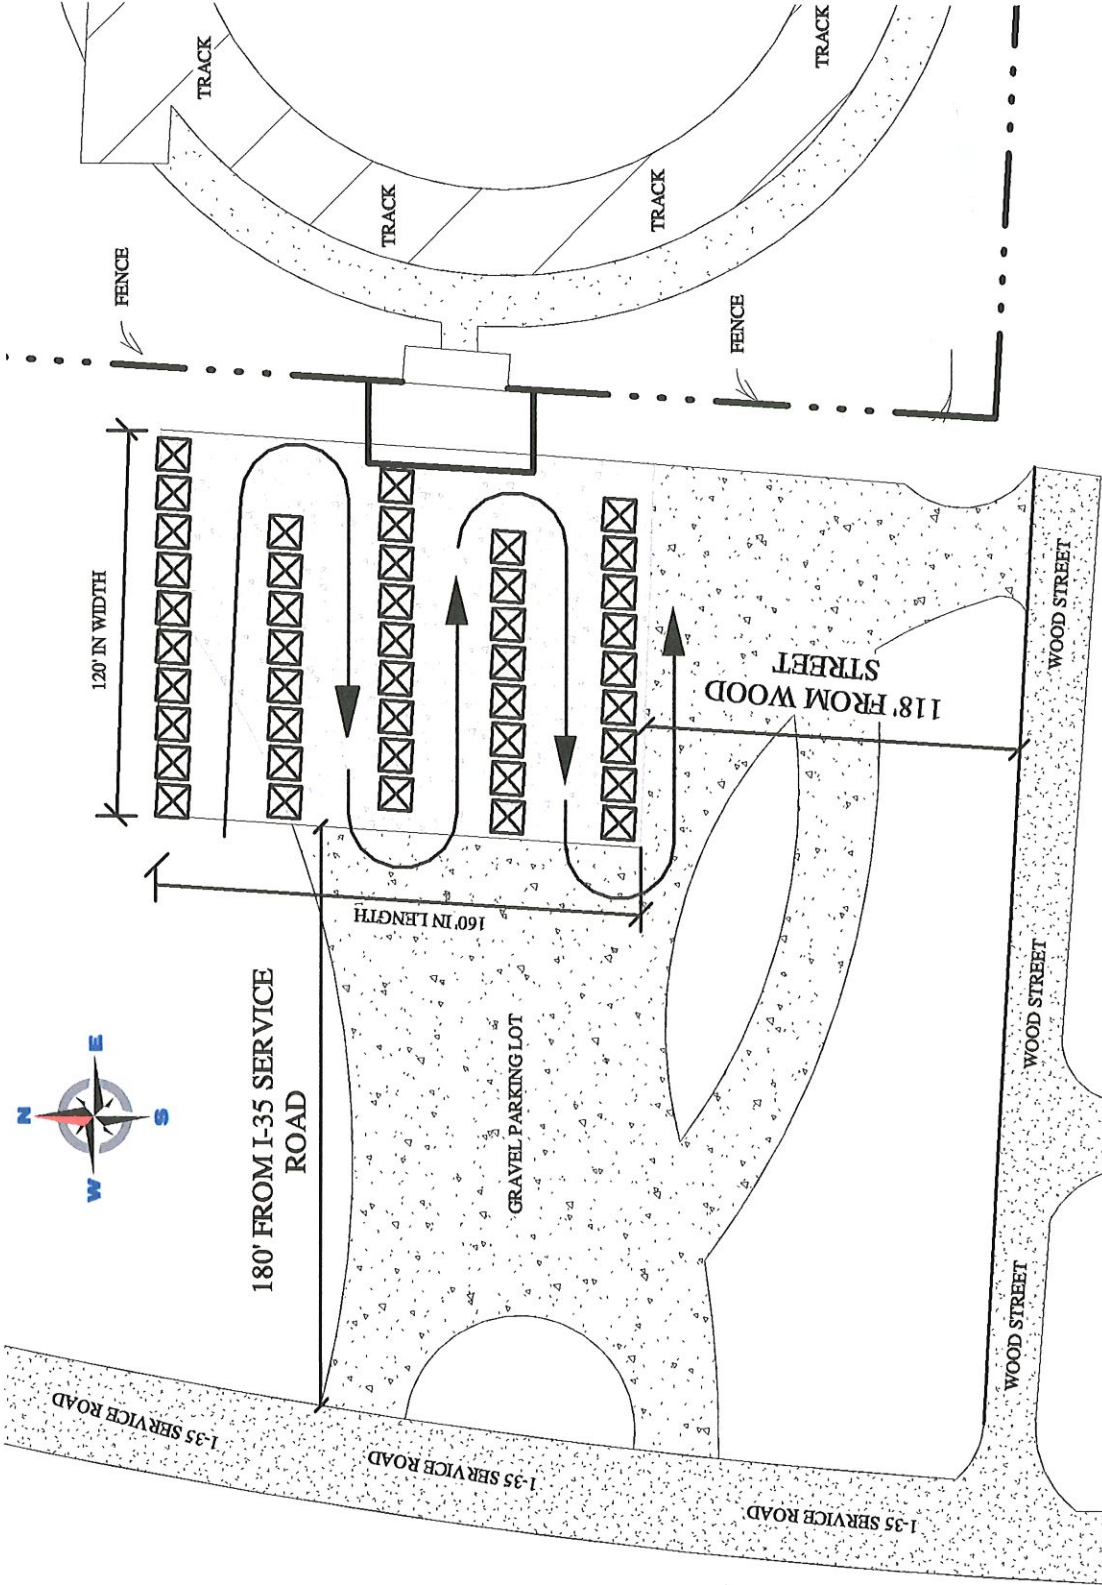

1 Level 1
1" = 60'-0"

- ☒ -10' X 10' TENT
 - ☒ -PORTA PRIVY
- 44 TOTAL TENTS WITH 25' SPACING BETWEEN EACH. PARKING TO THE WEST OF THE VENDORS.
- VENDOR TENTS SUBJECT TO CHANGE PENDING VENDOR INTEREST.



WHITWORTH
CUSTOM HOMES
DRAFTING AND
DESIGN

DOWNTOWN
SANGER FARMERS
MARKET

DRAWN BY: WHITWORTH CUSTOM HOMES DRAFTING AND DESIGN
DATE: 9-7-22
1" = 60'-0"



DOWNTOWN SANGER
FARMERS'
MARKET




WHITWORTH
CUSTOM HOMES
DRAFTING AND
DESIGN

DOWNTOWN
SANGER FARMERS
MARKET

DRAWN BY: WHITWORTH CUSTOM
HOMES DRAFTING AND DESIGN

DATE: 6-7-22

1" = 60'-0"

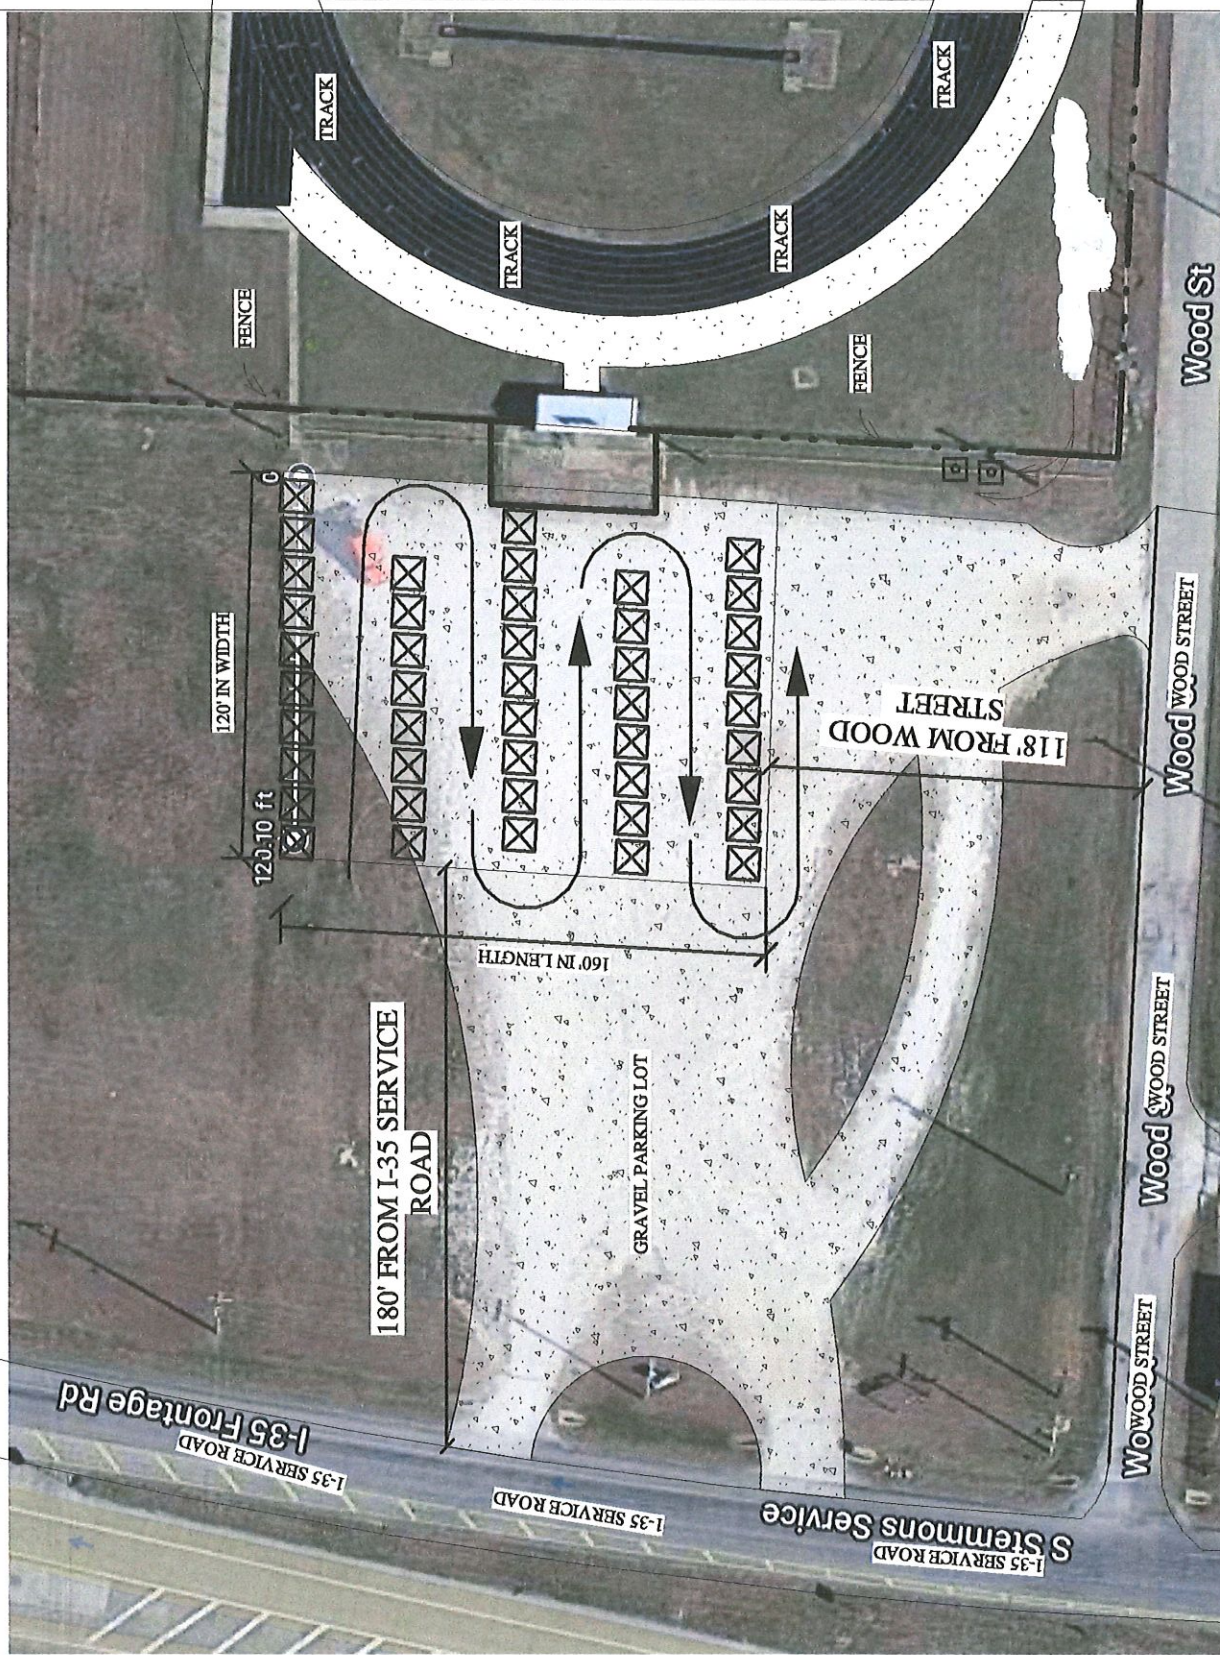

☒ -10' X 10' TENT

☐ -PORTA PRIVY

1 SBF OVERLAY
1" = 60'-0"