


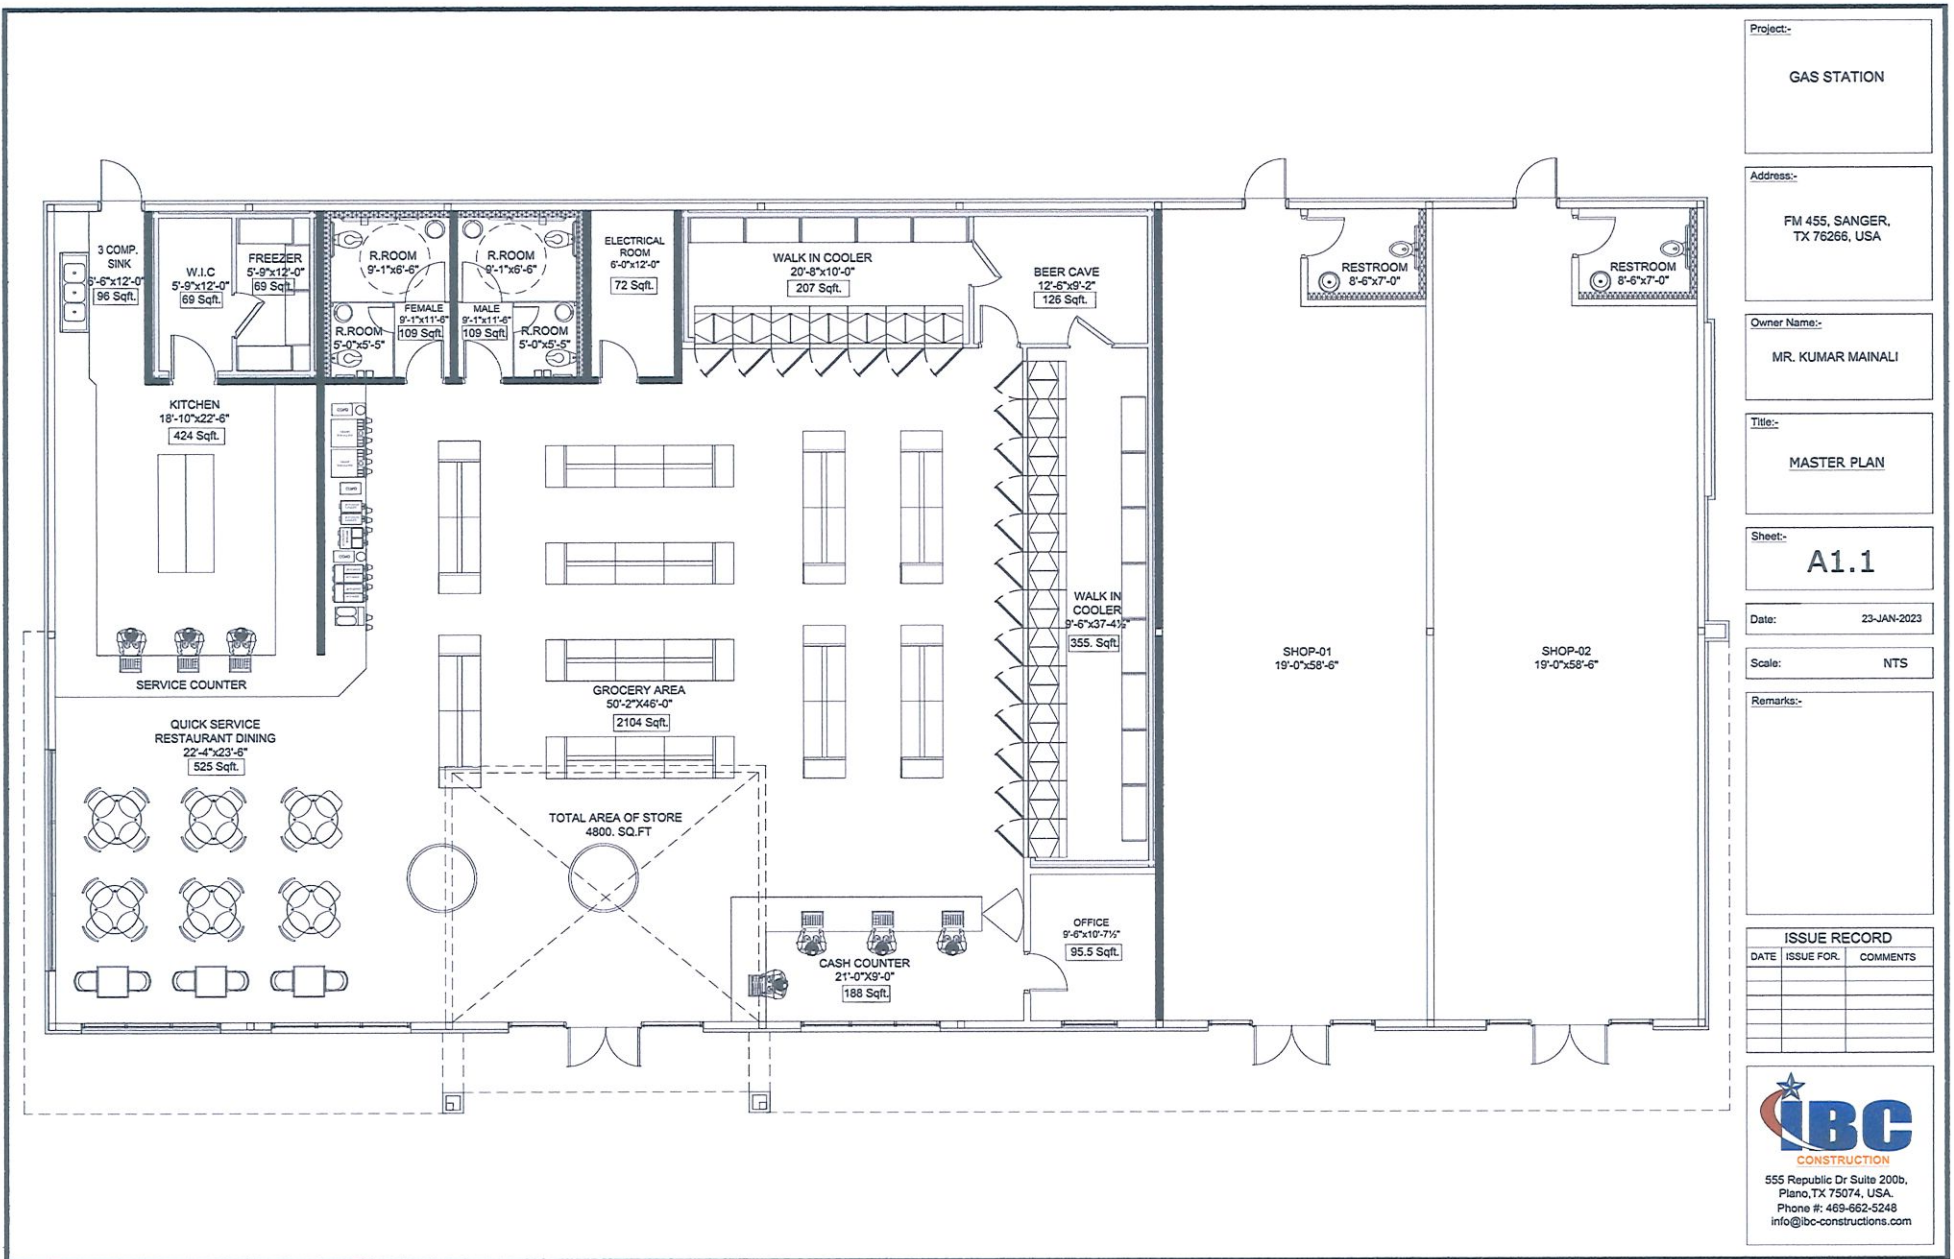

Project:-

GAS STATION

Address:-

FM 455, SANGER,
TX 76266, USA

Owner Name:-

MR. KUMAR MAINALI

Title:-

MASTER PLAN

Sheet:-

A1.1

Date:

23-JAN-2023

Scale:

NTS

Remarks:-

ISSUE RECORD

DATE	ISSUE FOR	COMMENTS


CONSTRUCTION
555 Republic Dr Suite 200b,
Plano, TX 75074, USA.
Phone #: 469-662-5248
info@ibc-constructions.com