


DOWNTOWN SANGER FARMERS MARKET 2024 PROPOSED SITE LAYOUT, STEPHEN BAKER FIELD

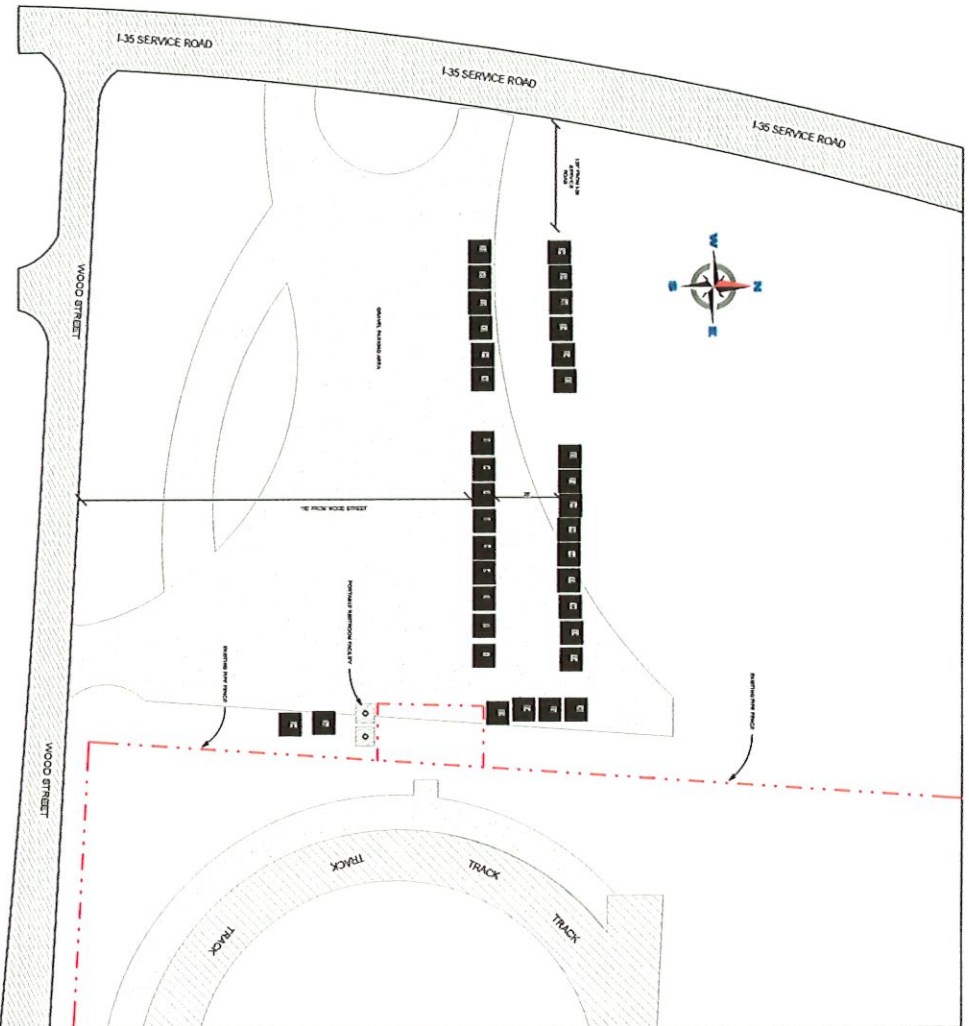

- 10' X 10' POP UP VENDOR TENT
- 36 TOTAL TENTS 10X 10' POP UP VENDOR TENTS WITH 25' SPACING BETWEEN EXISTING ROWS
- PORTABLE RESTROOM FACILITY
- VENDOR TENTS SUBJECT TO CHANGE PENDING VENDOR INTEREST

ATTENTION:
ALL DIMENSIONS AND CALL OUTS TO BE VERIFIED PRIOR TO FABRICATION. THESE PLANS ARE INTENDED FOR BASIC CONSTRUCTION INFORMATION NECESSARY TO SUBSTANTIALLY COMPLETE THIS PROJECT. THIS MEANS THE PLANS MUST BE VERIFIED AND CHECKED COMPLETELY BY THE PERSONS IN AUTHORITY FOR THIS JOB. ALL CONSTRUCTION CODES TAKE PRECEDENCE OVER ANY PART OF THESE DRAWINGS. BY PURCHASING THESE PLANS YOU AGREE THAT THESE ARE FOR DESIGN PURPOSES ONLY AND WILL NOT HOLD DRAFTSMAN LIABLE FOR ANY PROBLEMS THAT MAY OCCUR DURING THE CONSTRUCTION PROCESS.

DOWNTOWN SANGER FARMERS
MARKET 2024 STEPHEN BAKER FIELD



DRAWN BY: BRANDON WHITWORTH.

SCALE:

1/32" = 1'

11-20-23