

1 LEVEL 1 - PRESENTATION
PR101
 3/32" = 1'-0"


PEAK INDUSTRIAL - BUILDING 1

PRESENTATION FLOOR PLAN

29/06/2024



2 FRONT ELEVATION - PRESENTATION
1" = 10'-0"

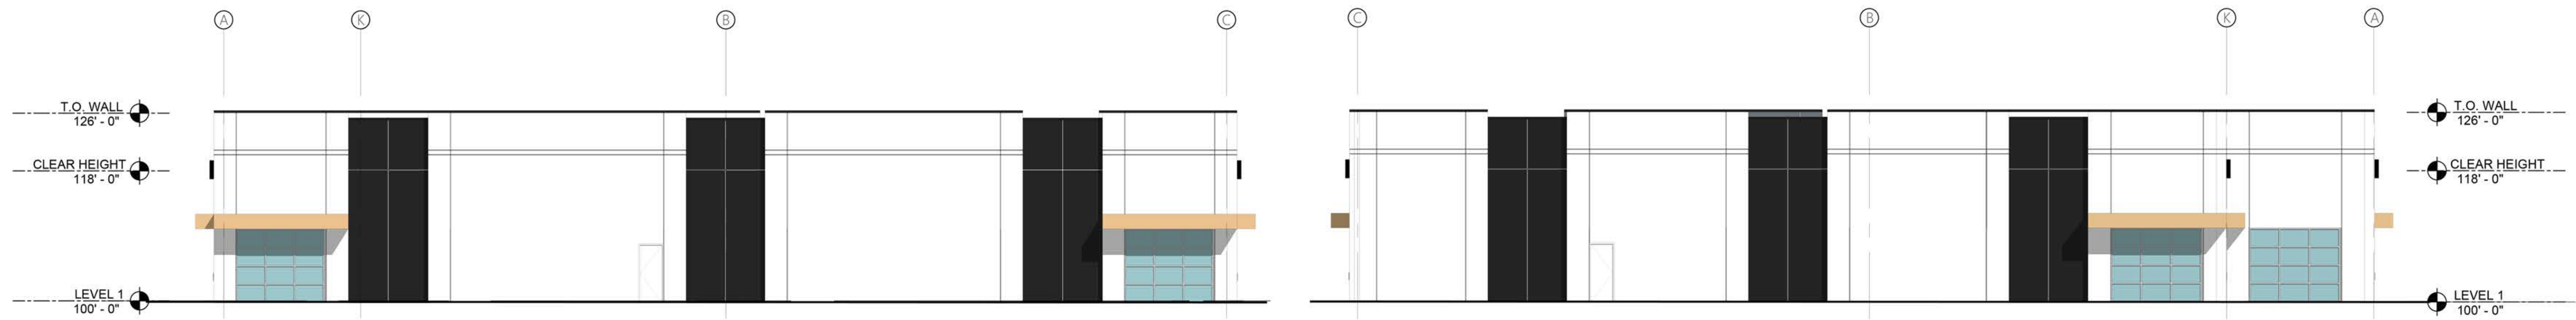

1 SIDE ELEVATION 2 - PRESENTATION
1" = 10'-0"

3 SIDE ELEVATION 1 PRESENTATION
1" = 10'-0"



4 REAR ELEVATION - PRESENTATION
1" = 10'-0"

TOTAL AREA	
	GLASS AREA 2,265 SF
	METAL GARAGE DOOR AREA 1,443 SF
	METAL AWNING AREA 469 SF
	WHITE PAINTED CONCRETE AREA 11,984 SF
	BLACK PAINTED CONCRETE AREA 5,391 SF

PEAK INDUSTRIAL - BUILDING 1

PRESENTATION ELEVATION

11/07/2024