


SUNSET RIDGE - CONCEPT PLAN

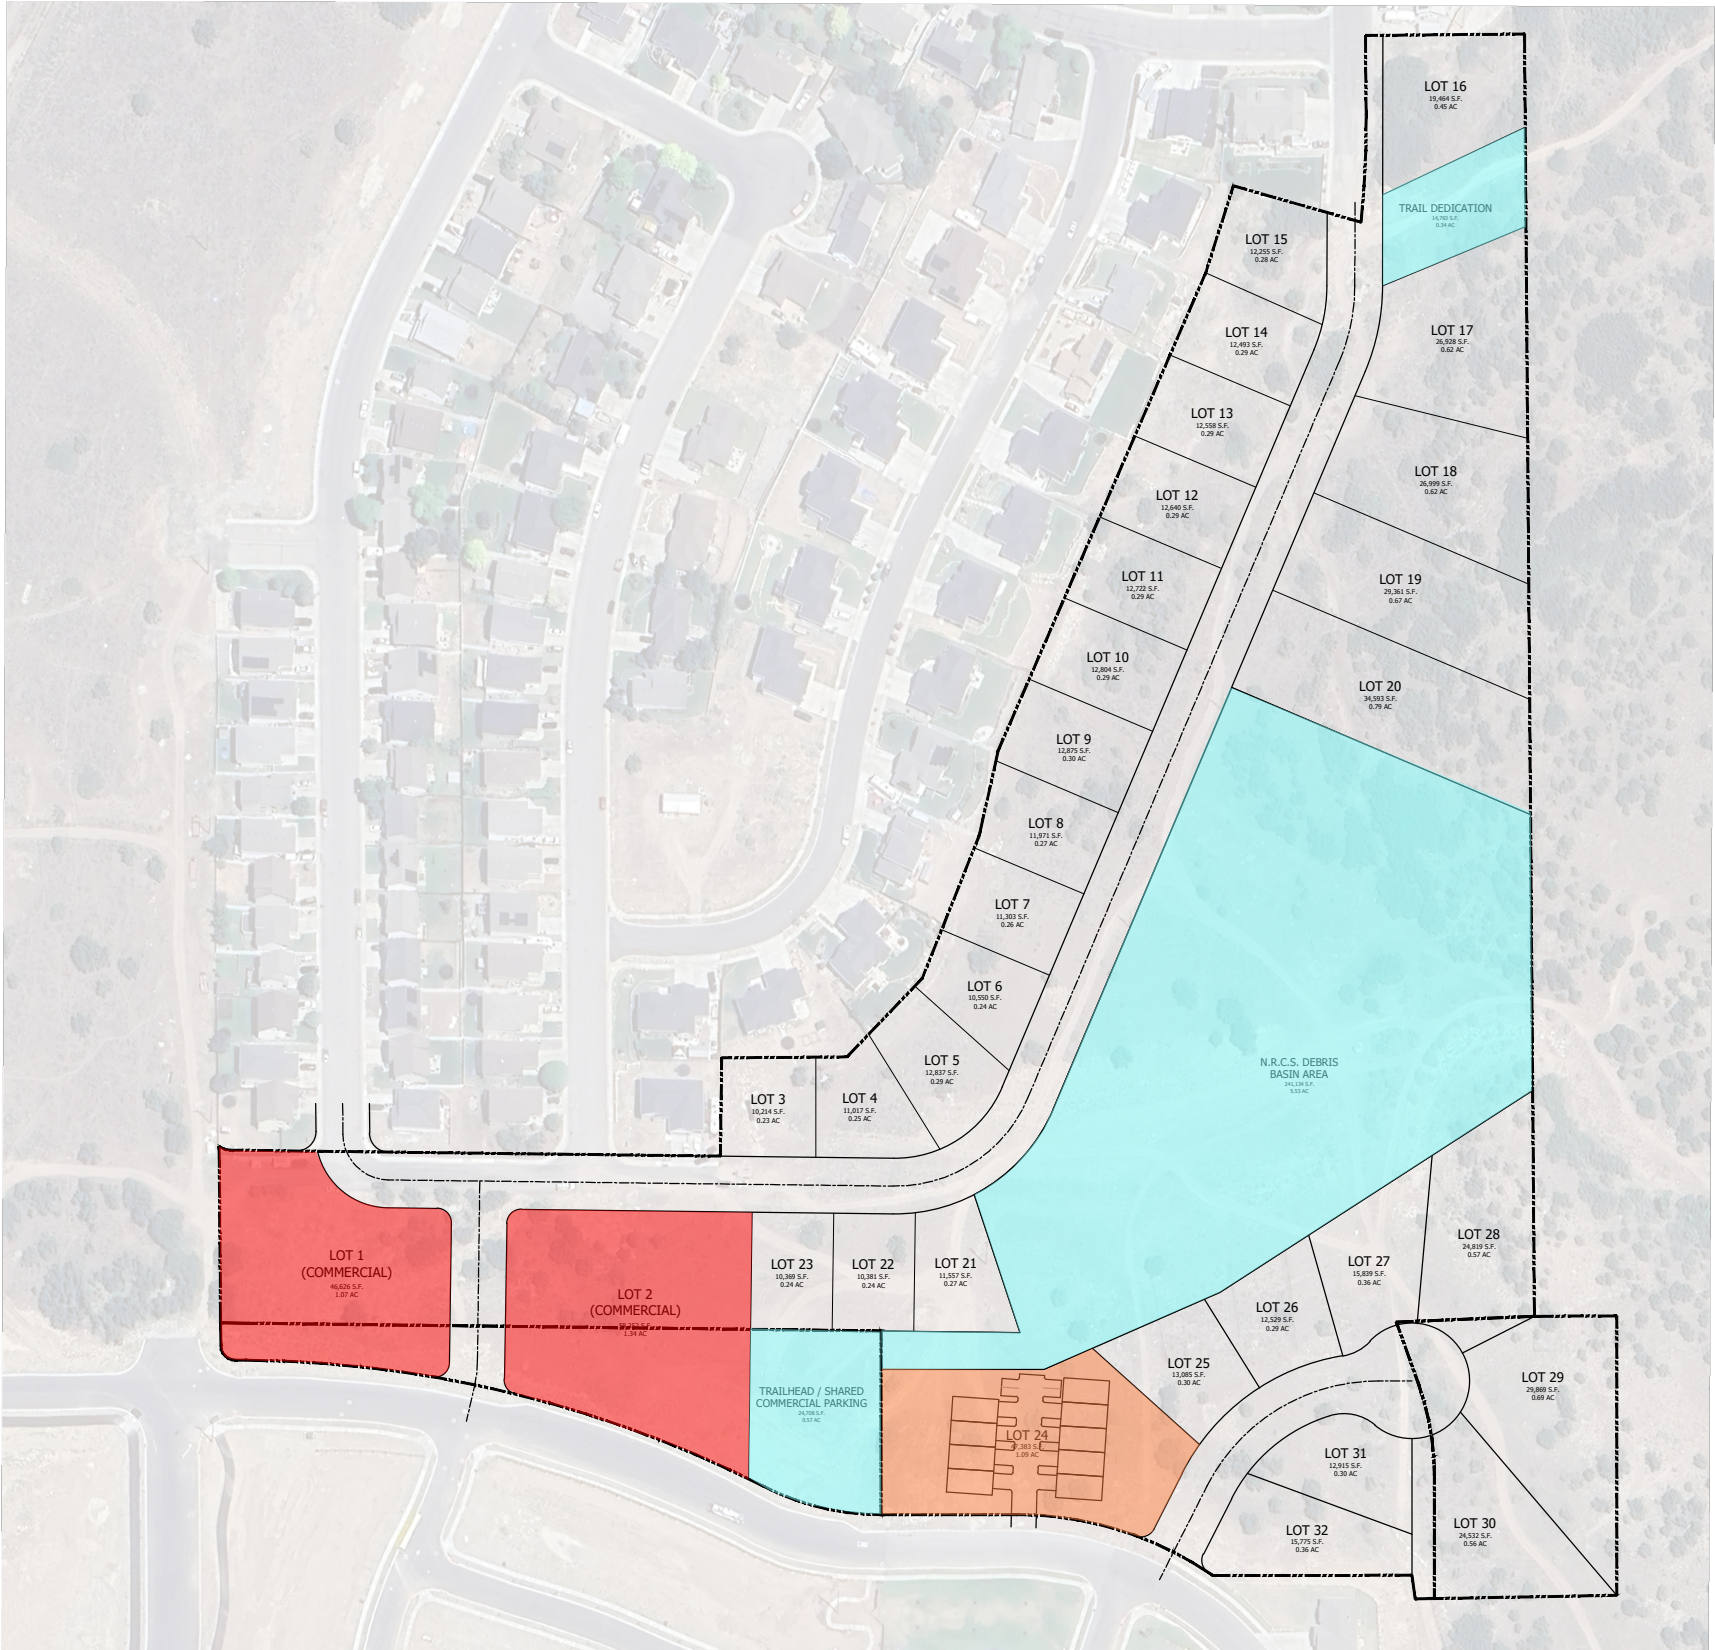

Interchange
Commercial C-1

Public Facilities (PF)

Main Street
Residential (MSR)

NORTH

0 80 160 320 480

DRAWING SCALE (SHEET SIZE 11x17): 1" = 160'

APEX
Engineering, Inc.

661 NORTH MAIN STREET SPANISH FORK, UT
apex20.com 801-796-2277

REVISIONS		
MARK	DATE	REMARKS
△	-	-

WASHBURN SANTAQUIN (MAIN).DWG 11/17/25 4:44 PM

PROJECT:

SUNSET RIDGE

LOCATION:
SANTAQUIN, UTAH

SUBMITTAL TYPE:

SHEET: CONCEPT PLAN DRAWING: #1