



PLANT LEGEND (NOTE: PLANT QUANTITIES ARE PROVIDED FOR CONVENIENCE ONLY. ON CASE BY CASE BASIS, THE DESIGNER SHALL TAKE PRECEDENCE.)

SYMBOL	CODE	QTY	BOTANICAL / COMMON NAME	CONT	CAL
DECIDUOUS TREES					
	AG'C	8	Acer griseum x maximowiczianum 'Molly Fordham' Cinnamon Girl™ Maple	B & B	2"Cal
	CCC	6	Crataegus crus-galli inermis 'Cruzam' Crusader Crusader Cocksbur Hawthorn	B & B	2"Cal
	FSO	3	Fagus sylvatica 'Red Obelisk' Red Obelisk European Beech	B & B	2"Cal
	QUP	1	Quercus macrocarpa 'Urban Pinnacle' Urban Pinnacle Oak	B & B	2"Cal
	SR'B	3	Syringa reticulata 'Baince' Snowdance Tree Lilac	B & B	2"Cal
	UPL	10	Ulmus parvifolia 'Emer II' Allee Lacebark Elm	B & B	2"Cal


SYMBOL	CODE	QTY	BOTANICAL / COMMON NAME	CONT
DECIDUOUS SHRUBS				
	AM'M	23	Aronia melanocarpa 'Low Scape Mound' Low Scape Mound Chokeberry	5 gal
	BT'C	24	Berberis thunbergii 'Concorde' Concorde Japanese Barberry	5 gal
	C'BS	5	Caryopteris x clandonensis 'Blauer Splatz' Sapphire Surf™ Bluebeard	5 gal
	CM'F	35	Chamaebatiaria millefolium Fernbush	5 gal
	H'AT	61	Hibiscus syriacus 'Antong Two' Li Kim® Dwarf Rose of Sharon	5 gal
	PW'B	30	Physocarpus opulifolius 'SMNPMS' Summer Wine® Black Ninebark	5 gal
	PB'P	71	Prunus besseyi 'P011S' 'Pawnee Buttes' Pawnee Buttes Sand Cherry	5 gal
	R'FR	12	Rhamnus frangula 'Ron Williams' Fine Line Fine Line Buckthorn	5 gal
	RT'A	19	Rhus trilobata 'Autumn Amber' Autumn Amber Sumac	5 gal

SYMBOL	CODE	QTY	BOTANICAL / COMMON NAME	CONT
EVERGREEN SHRUBS				
	CL'M	31	Cercocarpus ledifolius intricatus Little-leaf Mountain Mahogany	2 gal
	JCS	5	Juniperus chinensis 'Spartan' Spartan Juniper	10 gal
	JSM	10	Juniperus scopulorum 'Moonglow' Moonglow Juniper	10 gal

SYMBOL	CODE	QTY	BOTANICAL / COMMON NAME	CONT
GRASSES				
	CA'K	44	Calamagrostis x acutiflora 'Karl Foerster' Feather Reed Grass	1 gal
	M'ML	30	Miscanthus sinensis 'Morning Light' Morning Light Maiden Grass	2 gal
	P'AR	164	Panicum virgatum 'Apache Rose' Apache Rose Prairie Winds® Switch Grass	1 gal

SYMBOL	CODE	QTY	BOTANICAL / COMMON NAME	CONT
PERENNIALS				
	GL'R	30	Gaura lindheimeri 'Rosy Jane' Rosy Jane Gaura	1 gal
	H'AA	18	Hemerocallis x 'Always Afternoon' Lavendar Daylily	1 gal
	SM'G	30	Sedum x 'Mr. Goodbud' Mr. Goodbud Stonecrop	1 gal

SYMBOL	CODE	QTY	BOTANICAL / COMMON NAME	CONT
ROSES				
	R'PK	6	Rosa x 'Radtkepink'™ Pink Double Knock Out Rose	5 gal

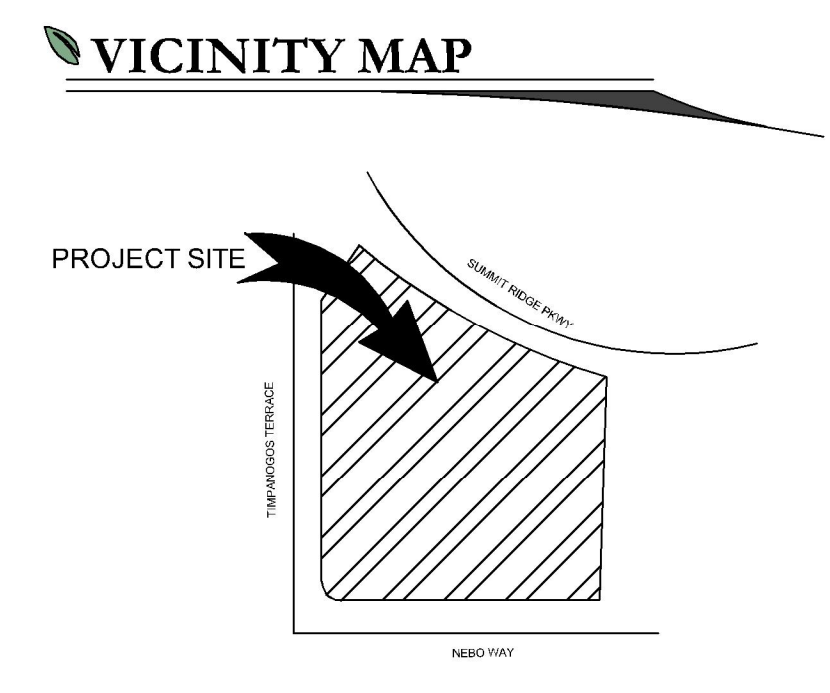

SITE MATERIALS LEGEND (NOTE: SITE MATERIALS QUANTITIES ARE PROVIDED FOR CONVENIENCE ONLY. ON CASE BY CASE BASIS, THE DESIGNER SHALL TAKE PRECEDENCE.)

SYMBOL	CODE	DESCRIPTION	QTY
1 LANDSCAPE			
	L-06	DESERT GREEN SODDED LAWN AREA. LAWN AREAS SHALL BE SOD. NEW TURF AREAS TO BE SODDED WITH DESERT GREEN WATER-WISE SOD. MOW AT 6" OR GREATER TWICE A YEAR. IN LATE FALL MOW TO 2". INSURE MINIMUM 15" WATER ANNUALLY. CONTACT CHANSHARE.COM OR APPROVED EQUALS. SEE SOD LANDSCAPE NOTES FOR FURTHER INFORMATION. SHEET LP-101.	6,343 sf
	L-14	1" MINUS TAN CRUSHED ROCK. SUBMIT SAMPLES FOR LANDSCAPE ARCHITECT AND OWNER APPROVAL. PROVIDE 3" DEPTH OF ROCK MULCH TOP DRESSING. SEE INORGANIC MULCH LANDSCAPE NOTES FOR ADDITIONAL INFORMATION. SHEET LP-101.	31,884 sf
	L-15	1" MINUS GREY CRUSHED ROCK. SUBMIT SAMPLES FOR LANDSCAPE ARCHITECT AND OWNER APPROVAL. PROVIDE 3" DEPTH OF ROCK MULCH TOP DRESSING. SEE INORGANIC MULCH LANDSCAPE NOTES FOR ADDITIONAL INFORMATION. SHEET LP-101.	2,884 sf
	L-23	4-6" GREY CRUSHED ROCK. SUBMIT SAMPLES FOR LANDSCAPE ARCHITECT AND OWNER APPROVAL. PROVIDE 6" DEPTH OF ROCK MULCH TOP DRESSING. SEE INORGANIC MULCH LANDSCAPE NOTES FOR ADDITIONAL INFORMATION. SHEET LP-101.	2,194 sf
2 HARDSCAPE			
	E-06	5" DEEP STEEL EDGING - INSTALL PER MANUFACTURER SPECIFICATION.	384 lf

ISSUE DATE: 9/10/2024 PROJECT NUMBER: UT24113

NO. REVISION DATE

1	XXXX	XX-XX-XX
2		
3		
4		
5		
6		
7		

811 BLUE STAKES OF UTAH
UTILITY NOTIFICATION CENTER, INC.
1-800-662-4111
www.bluestakes.org

GRAPHIC SCALE: 1" = 20'

SANTAQUIN INDUSTRIAL LOT 1
237 NORTH SUMMIT RIDGE PKWY
SANTAQUIN, UTAH

DEVELOPER / PROPERTY OWNER / CLIENT: AE URBIA
909 W. SOUTH JORDAN PARKWAY
SOUTH JORDAN, UT 84095
801-575-6455

LANDSCAPE ARCHITECT / PLANNER: PKJ DESIGN GROUP
3450 N. TRIUMPH BLVD. SUITE 102
LEHI, UTAH 84043 (801) 753-5644
www.pkjdesigngroup.com

LICENSE STAMP: 9/28/21-5/31/24
9/10/2024

DRAWING INFO: PLOT DATE: 9/10/2024
DRAWN: SAV
CHECKED: JMA

COLOR ILLUSTRATION CITY PERMIT SET

LP-COLOR