



TOTAL FACADE AREA: 2,263 S.F.
 TOTAL WINDOW AREA: 477 S.F.
 REMAINING AREA: 2,263 - 477 = 1,786 S.F.
 PRIMARY MATERIAL:
 BRICK: 521 S.F. = 29.17% BRICK
 FIBER CEMENT SIDING: 1,265 S.F. = 70.82%

1 WEST EXTERIOR ELEVATION - FACES 500 WEST STREET

EXHIBIT



TOTAL FACADE AREA: 2,254 S.F.
 TOTAL WINDOW AREA: 908.5 S.F. = 40.3%
 REMAINING AREA: 2,254 - 908.5 = 1,345.5 S.F.
 PRIMARY MATERIAL:
 BRICK: 337.7 S.F. = 25.09% BRICK
 FIBER CEMENT SIDING: 1007.8 S.F. = 74.9%

2 NORTH EXTERIOR ELEVATION - FACES MAIN STREET

EXHIBIT



TOTAL FACADE AREA: 2,317 S.F.
 TOTAL WINDOW AREA: 0 S.F.
 REMAINING AREA: 2,317 - 0 = 2,317 S.F.
 PRIMARY MATERIAL:
 BRICK: 645.6 S.F. = 27.86% BRICK
 FIBER CEMENT SIDING: 1671.4 S.F. = 72.14%

3 EAST EXTERIOR ELEVATION

EXHIBIT




TOTAL FACADE AREA: 2,309 S.F.
 TOTAL WINDOW AREA: 0 S.F.
 REMAINING AREA: 2,263 - 0 = 2,309 S.F.
 PRIMARY MATERIAL:
 BRICK: 603 S.F. = 26.11% BRICK
 FIBER CEMENT SIDING: 1,622.3 S.F. = 70.26%

4 SOUTH EXTERIOR ELEVATION - FACES 30 SOUTH STREET

EXHIBIT

FINISH LEGEND:

	VERTICAL SIDING -	HARDI PANEL VERTICAL SIDING (SIERRA 8) "SOFTER TAN" SW6141
	FIELD BRICK -	"CRIMSON" BY ACME BRICK OR APPROVED EQUAL
	STOREFRONT -	KAWNEER "DARK IVY"

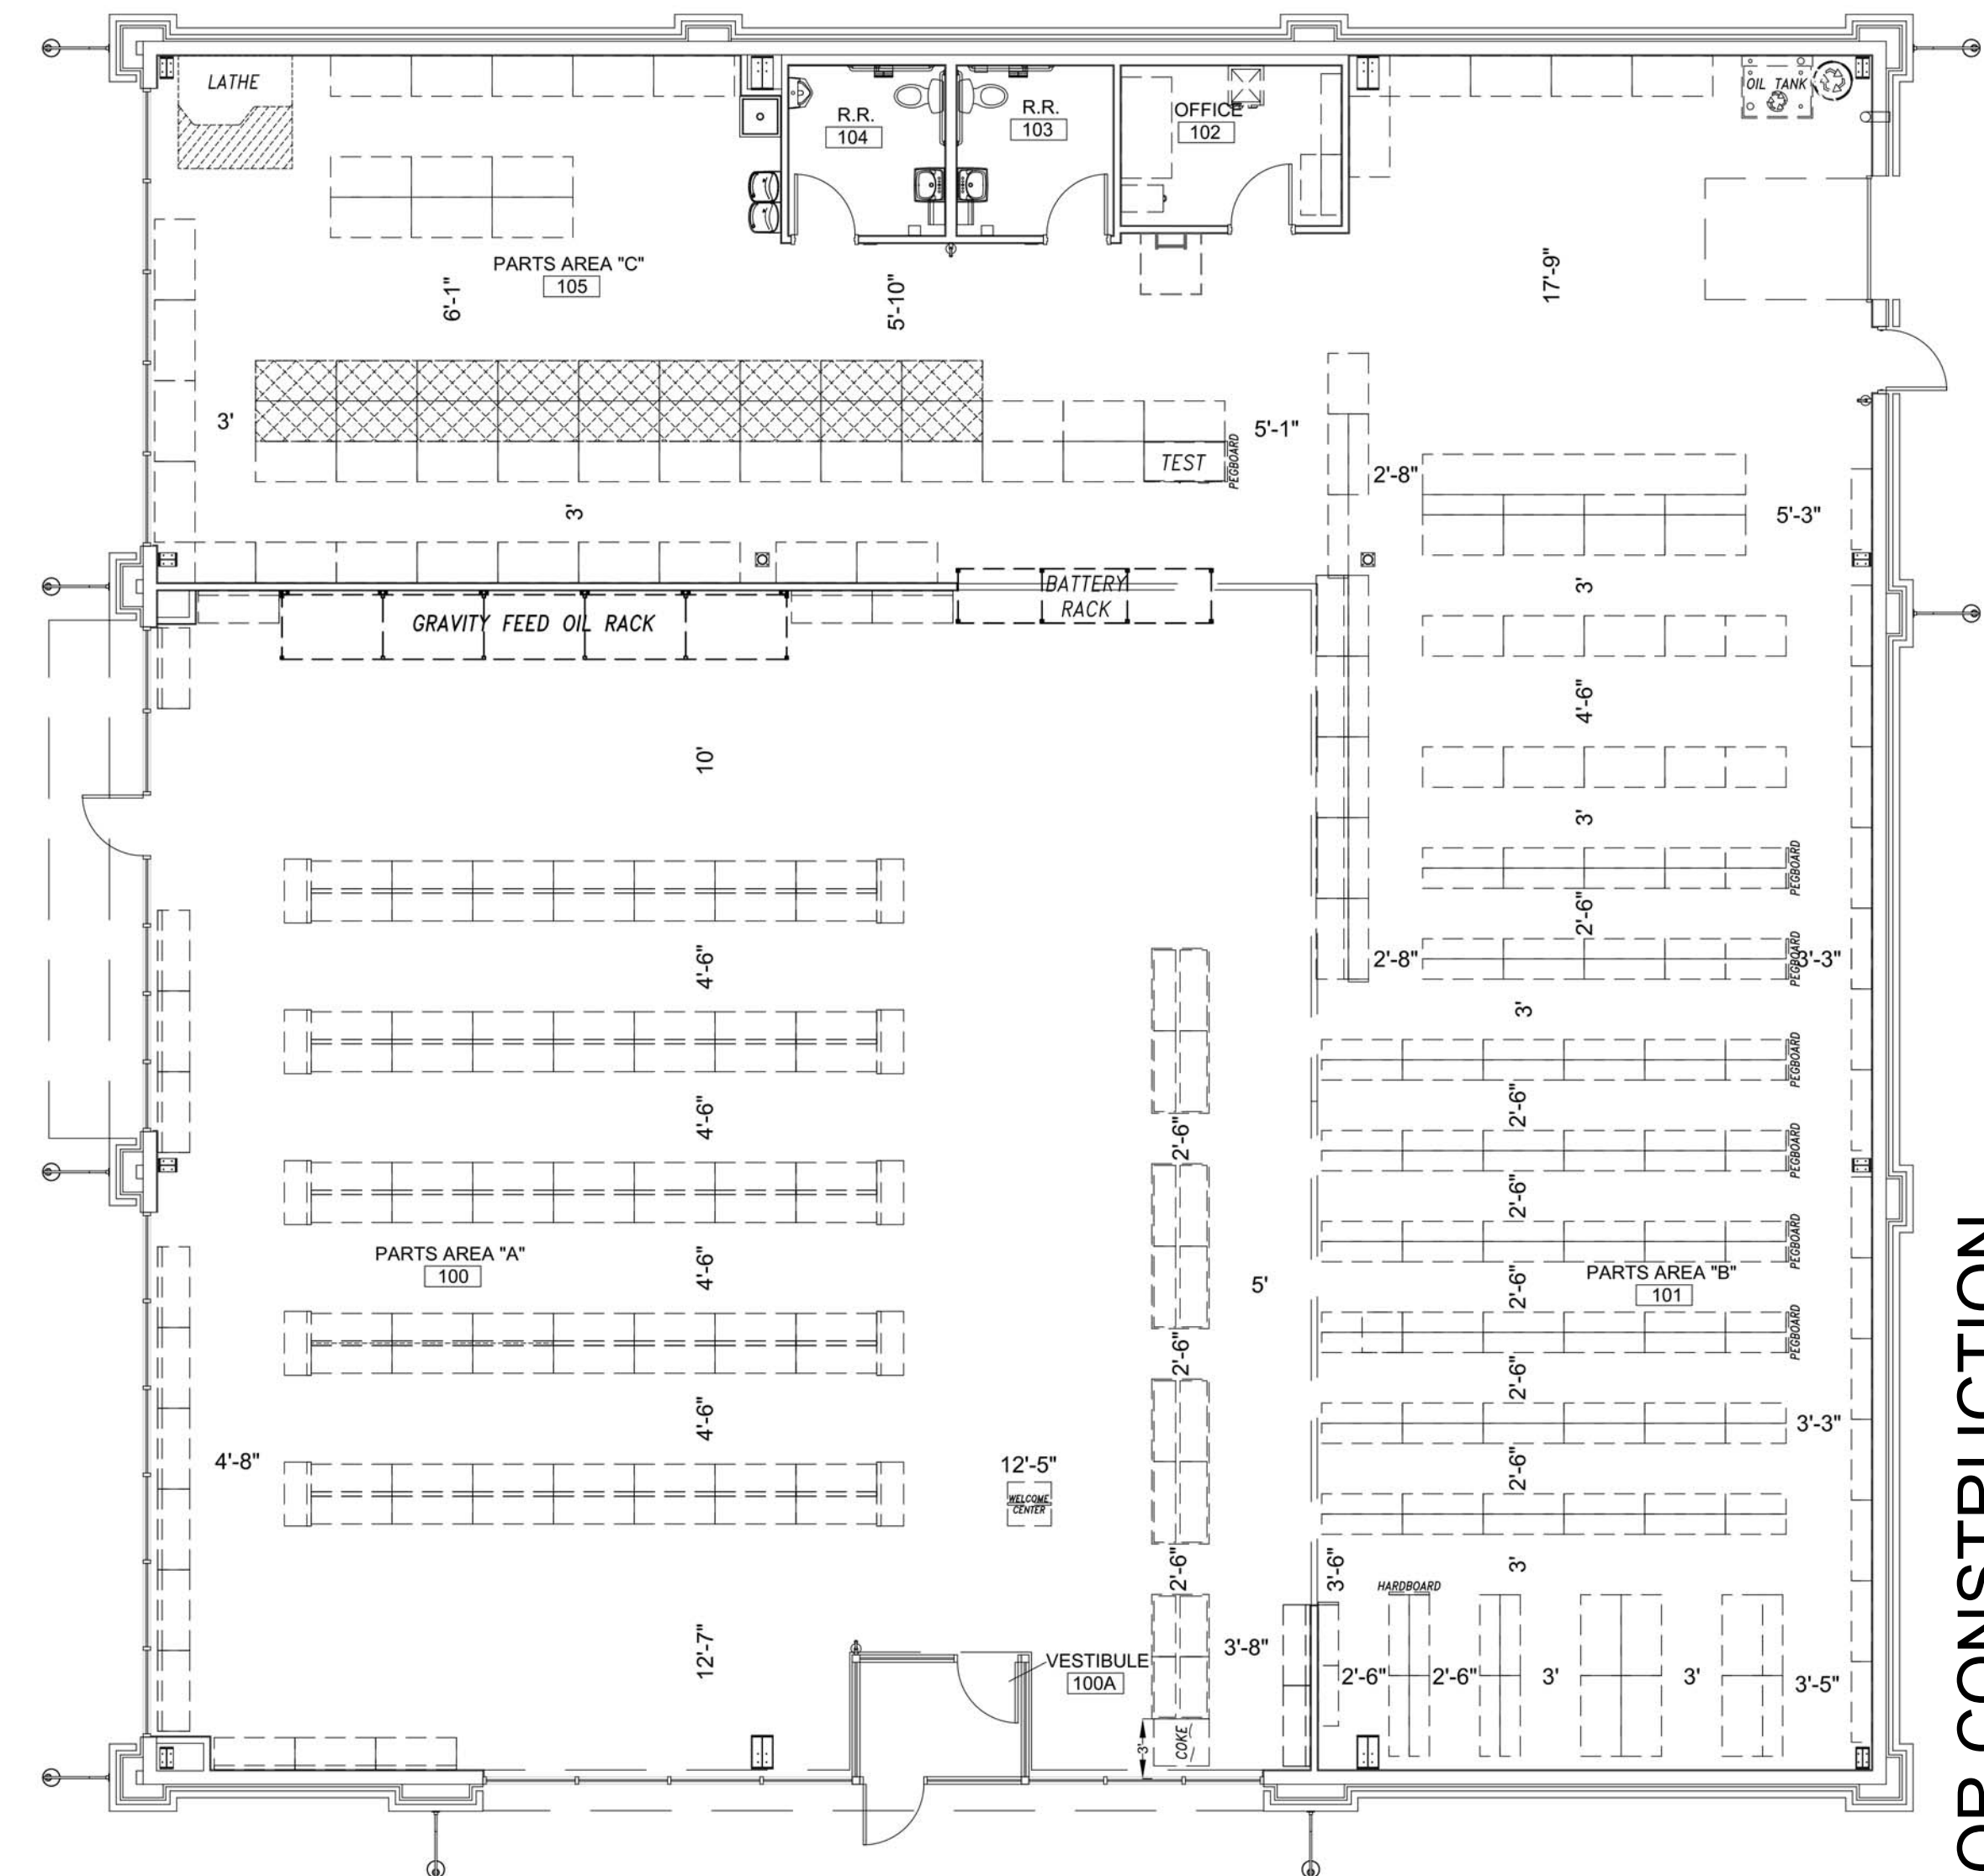

CRAIG A. SCHNEIDER, AIA
 ARCHITECT
 1736 East Sunshine, Suite 417
 Springfield, Missouri 65804
 417.862.0558
 Fax: 417.862.3265
 e-mail: architect@esterlyschneider.com

PROJECT:
NEW O'REILLY AUTO PARTS STORE
MAIN STREET (US HIGHWAY 6)
SANTAQUIN, UT
EXTERIOR ELEVATIONS

O'Reilly AUTO PARTS
 CORPORATE OFFICES
 233 SOUTH PATTERSON
 SPRINGFIELD, MISSOURI 65802
 (417) 862-2674 TELEPHONE

COMM #	
DATE:	9-29-23
REVISION	
DATE:	

NOT FOR CONSTRUCTION

EXHIBIT